

NOTES

DO NOT SCALE - USE FIGURED DIMENSIONS ONLY

ALL DIMENSIONS TO BE CHECKED ON SITE PRIOR TO CONSTRUCTION AND ANY DISCREPANCIES TO BE HIGHLIGHTED BY CONTRACTOR.


THIS DRAWING IS TO BE READ IN CONJUNCTION WITH ALL RELEVANT SPECIFICATIONS AND DRAWINGS.


ALL LEVELS ARE TO FINISHED LEVELS UNLESS OTHERWISE INDICATED.


SUBJECT TO DETAILED DESIGN REVISIONS AND PLANNING CONDITIONS NOT KNOWN AT SCHEME DESIGN STAGE.

TENDER DRAWINGS ARE NOT FOR CONSTRUCTION. ALL SETTINGS OUT AND DIMENSIONS TO BE AGREED ON SITE BASED ON CONSTRUCTION DRAWINGS.


LEGEND

 indicates site boundary

 indicates proposed works

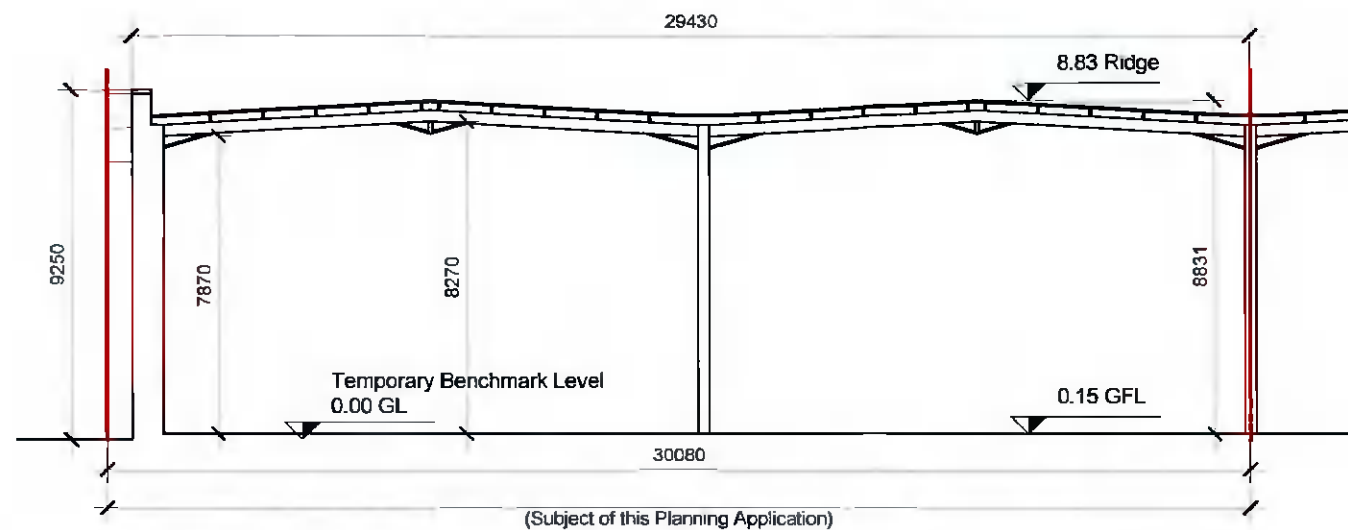

Existing Section
1:200

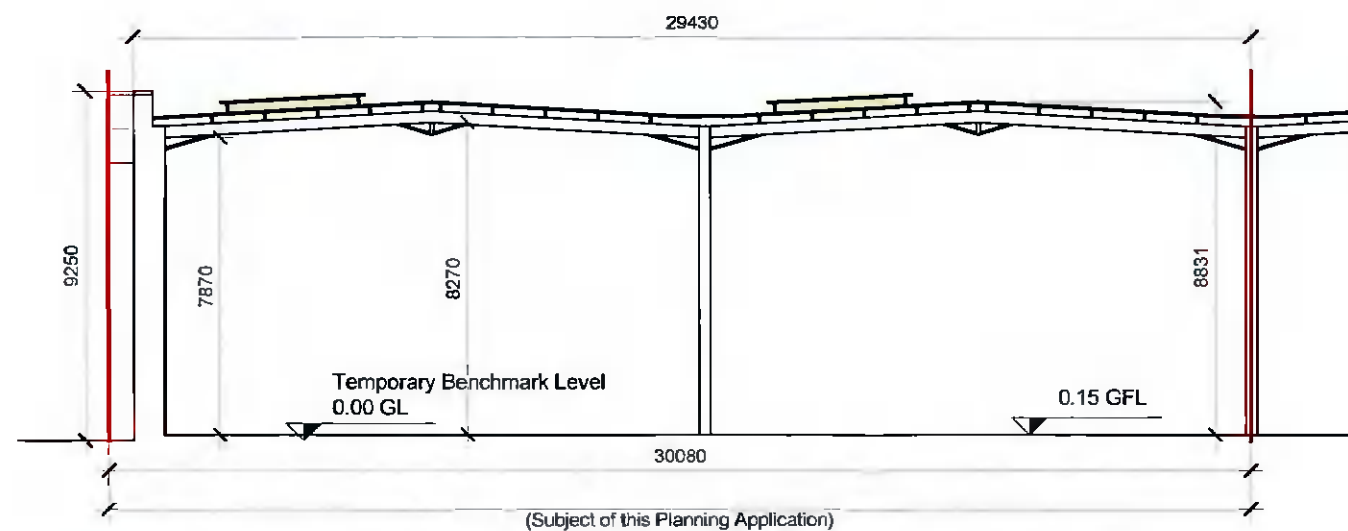

Proposed Section
1:200

PP.01	Issued For Planning Permission	10/03/22
revision:	description:	date:

drawing status: **Planning Permission**

External Details

 **BRIGHT DESIGN**
ARCHITECTS

01 269 6860 • info@bda.ie • www.bda.ie
4 seafield park, boolestown, blackrock, co. dublin

project: 27 Fashion City, Ballymount, Dublin 24, D24KX58

title: **EXISTING & PROPOSED SECTIONS**

date: 29-03-22 scale: 1:200 @ A3 drawn by: JF

drawing number: **22012 104 PP. 01**

© Copyright - Bright Design Architects Ltd 2022
This drawing or design may not be reproduced without permission