




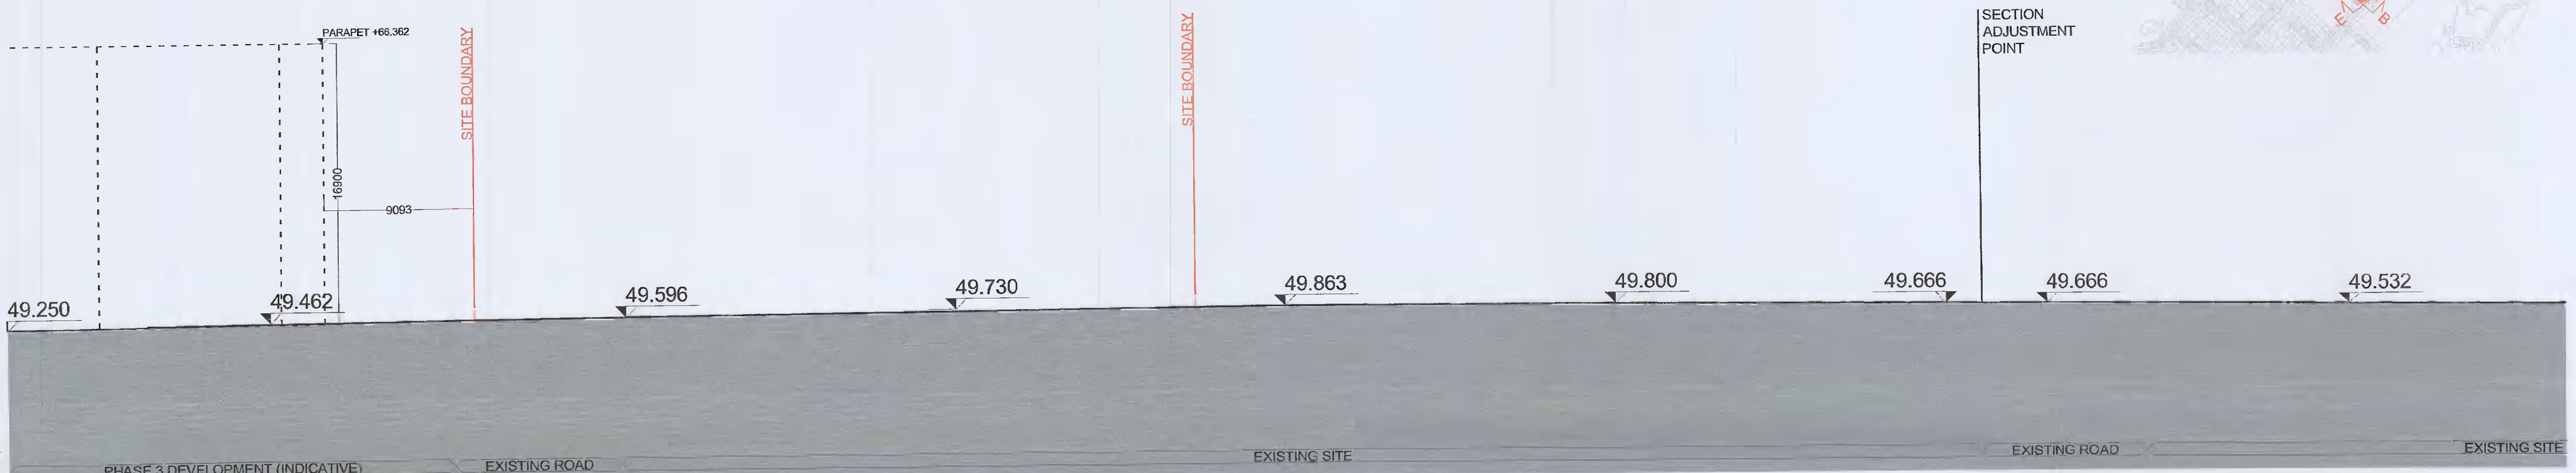

1 Existing Contiguous Elevation C-C 1:500

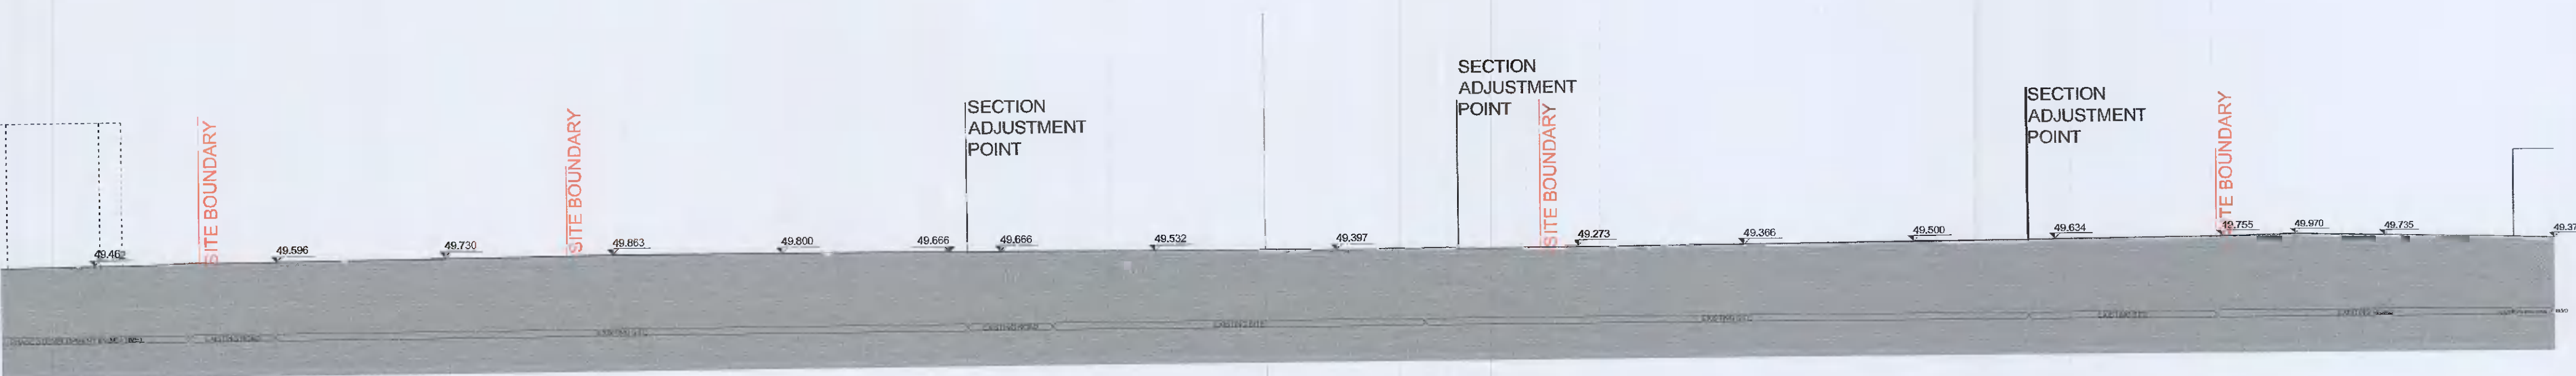

2 Existing Contiguous Elevation C-C 1:200 Part A

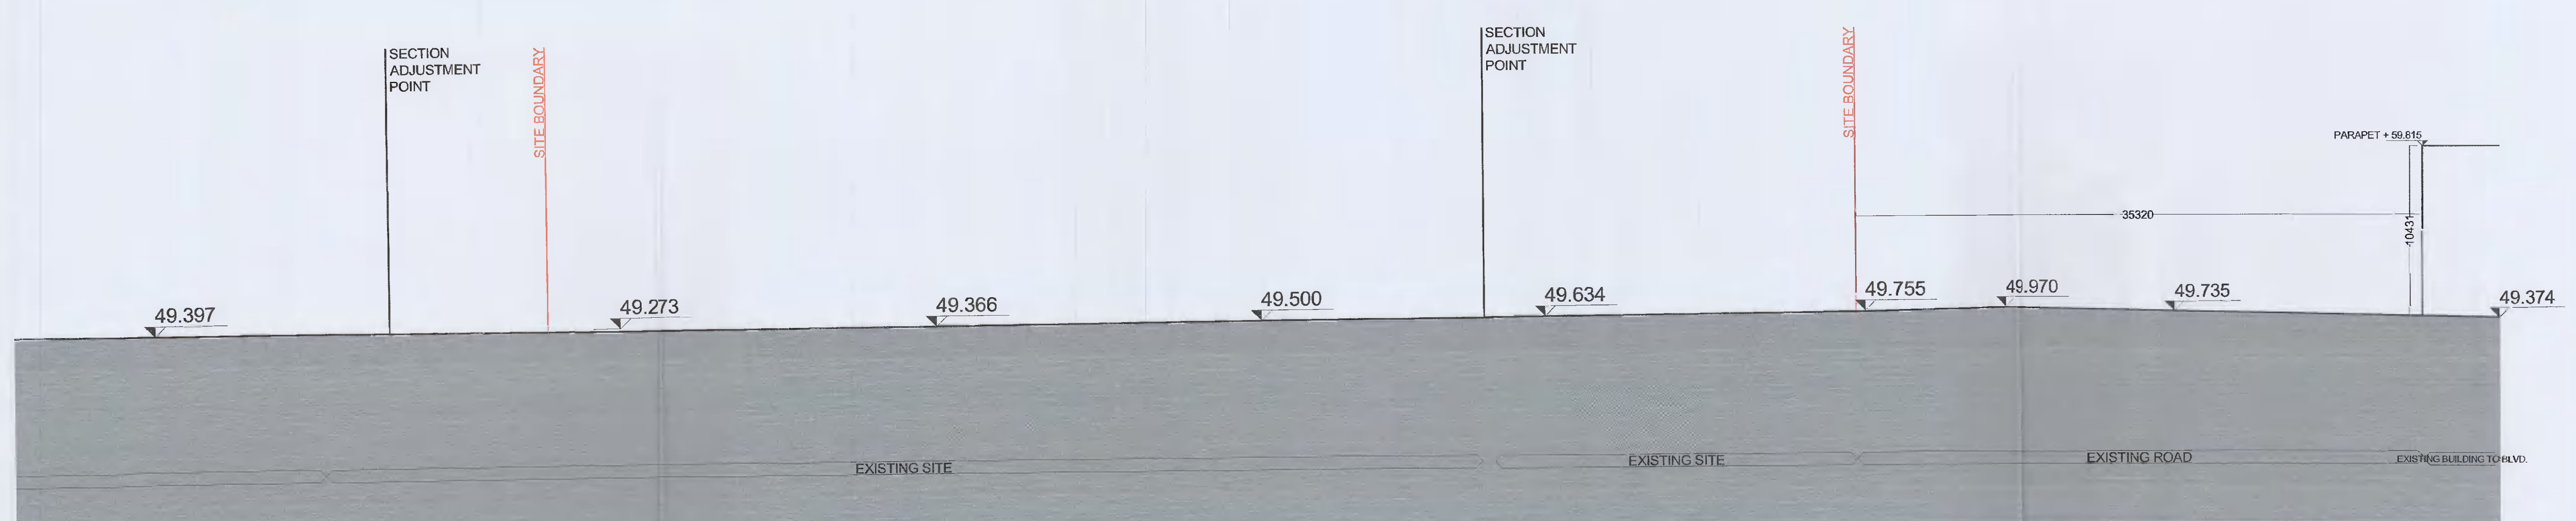

3 Existing Contiguous Elevation C-C 1:200 Part B

NOTES / LEGEND

— SITE BOUNDARY

ALL LEVELS REFER TO ORDNANCE SURVEY DATUM, MALIN HEAD

Key Plan:

Rev.	Date	Description	By
00	06/04/2022	ISSUED FOR INFORMATION	MOLA

MOLA
2 Dorrystown Road,
Dorrystown,
Dublin 4, Ireland
Telephone +353 1 218 3800
www.molaarchitecture.com

Stage:	Client:	Project:	Drawing:	Date:	Scale:	Int. Job No:	Status:	Revision:
PLANNING	QUINTAIN DEVELOPMENTS IRELAND LTD	TANDY'S LANE DEVELOPMENT PHASE 2 ADAMSTOWN, LUCAN, DUBLIN	Existing Contiguous Elevation C-C	APR 22	1:200 / 1:500 @ A1	21024	02	00

© COPYRIGHT This drawing or design may not be reproduced without permission