


1 Proposed Contiguous Elevation C-C 1:500
0205



2 Proposed Contiguous Elevation C-C 1:200 Part A
0205

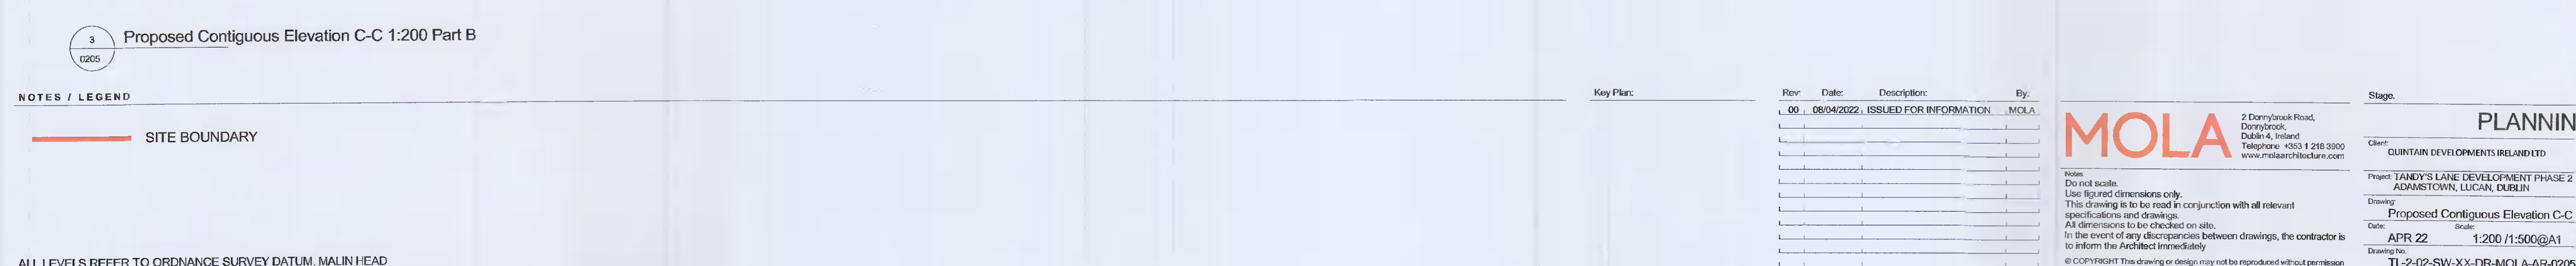

3 Proposed Contiguous Elevation C-C 1:200 Part B
0205

NOTES / LEGEND
SITE BOUNDARY

ALL LEVELS REFER TO ORDNANCE SURVEY DATUM, MALIN HEAD

| Rev | Date | Description | By |
|-----|------------|------------------------|------|
| 00 | 08/04/2022 | ISSUED FOR INFORMATION | MOLA |
| | | | |
| | | | |
| | | | |
| | | | |
| | | | |
| | | | |
| | | | |
| | | | |
| | | | |

MOLA
2 Darrylbrook Road,
Darrylbrook,
Dublin 4, Ireland
Telephone: +353 1 216 3900
www.molaarchitectural.com

Notes:
Do not scale.
Use figured dimensions only.
This drawing is to be read in conjunction with all relevant specifications and drawings.
All dimensions to be checked on site.
In the event of any discrepancies between drawings, the contractor is to inform the Architect immediately.

© COPYRIGHT This drawing or design may not be reproduced without permission

| Stage | | PLANNING | |
|-------------|--|--------------|--------------------|
| Client: | QUINTAIN DEVELOPMENTS IRELAND LTD | Int. Job No: | 21024 |
| Project: | TANDY'S LANE DEVELOPMENT PHASE 2 ADAMSTOWN, LUCAN, DUBLIN | Status: | Rev: 00 |
| Drawing: | Proposed Contiguous Elevation C-C | Date: | APR 22 |
| Scale: | 1:200 / 1:500 @ A1 | Scale: | 1:200 / 1:500 @ A1 |
| Drawing No: | TL-2-02-SW-XX-DR-MOLA-AR-0205 | Scale: | 02 |