



# Planning Pack Map

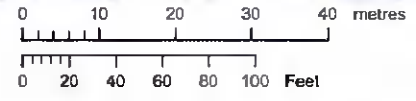

OUTPUT SCALE: 1:1,000

**CAPTURE RESOLUTION:**  
The map objects are only accurate to the resolution at which they were captured. Output scale is not indicative of data capture scale. Further information is available at: <http://www.osi.ie>, search 'Capture Resolution'

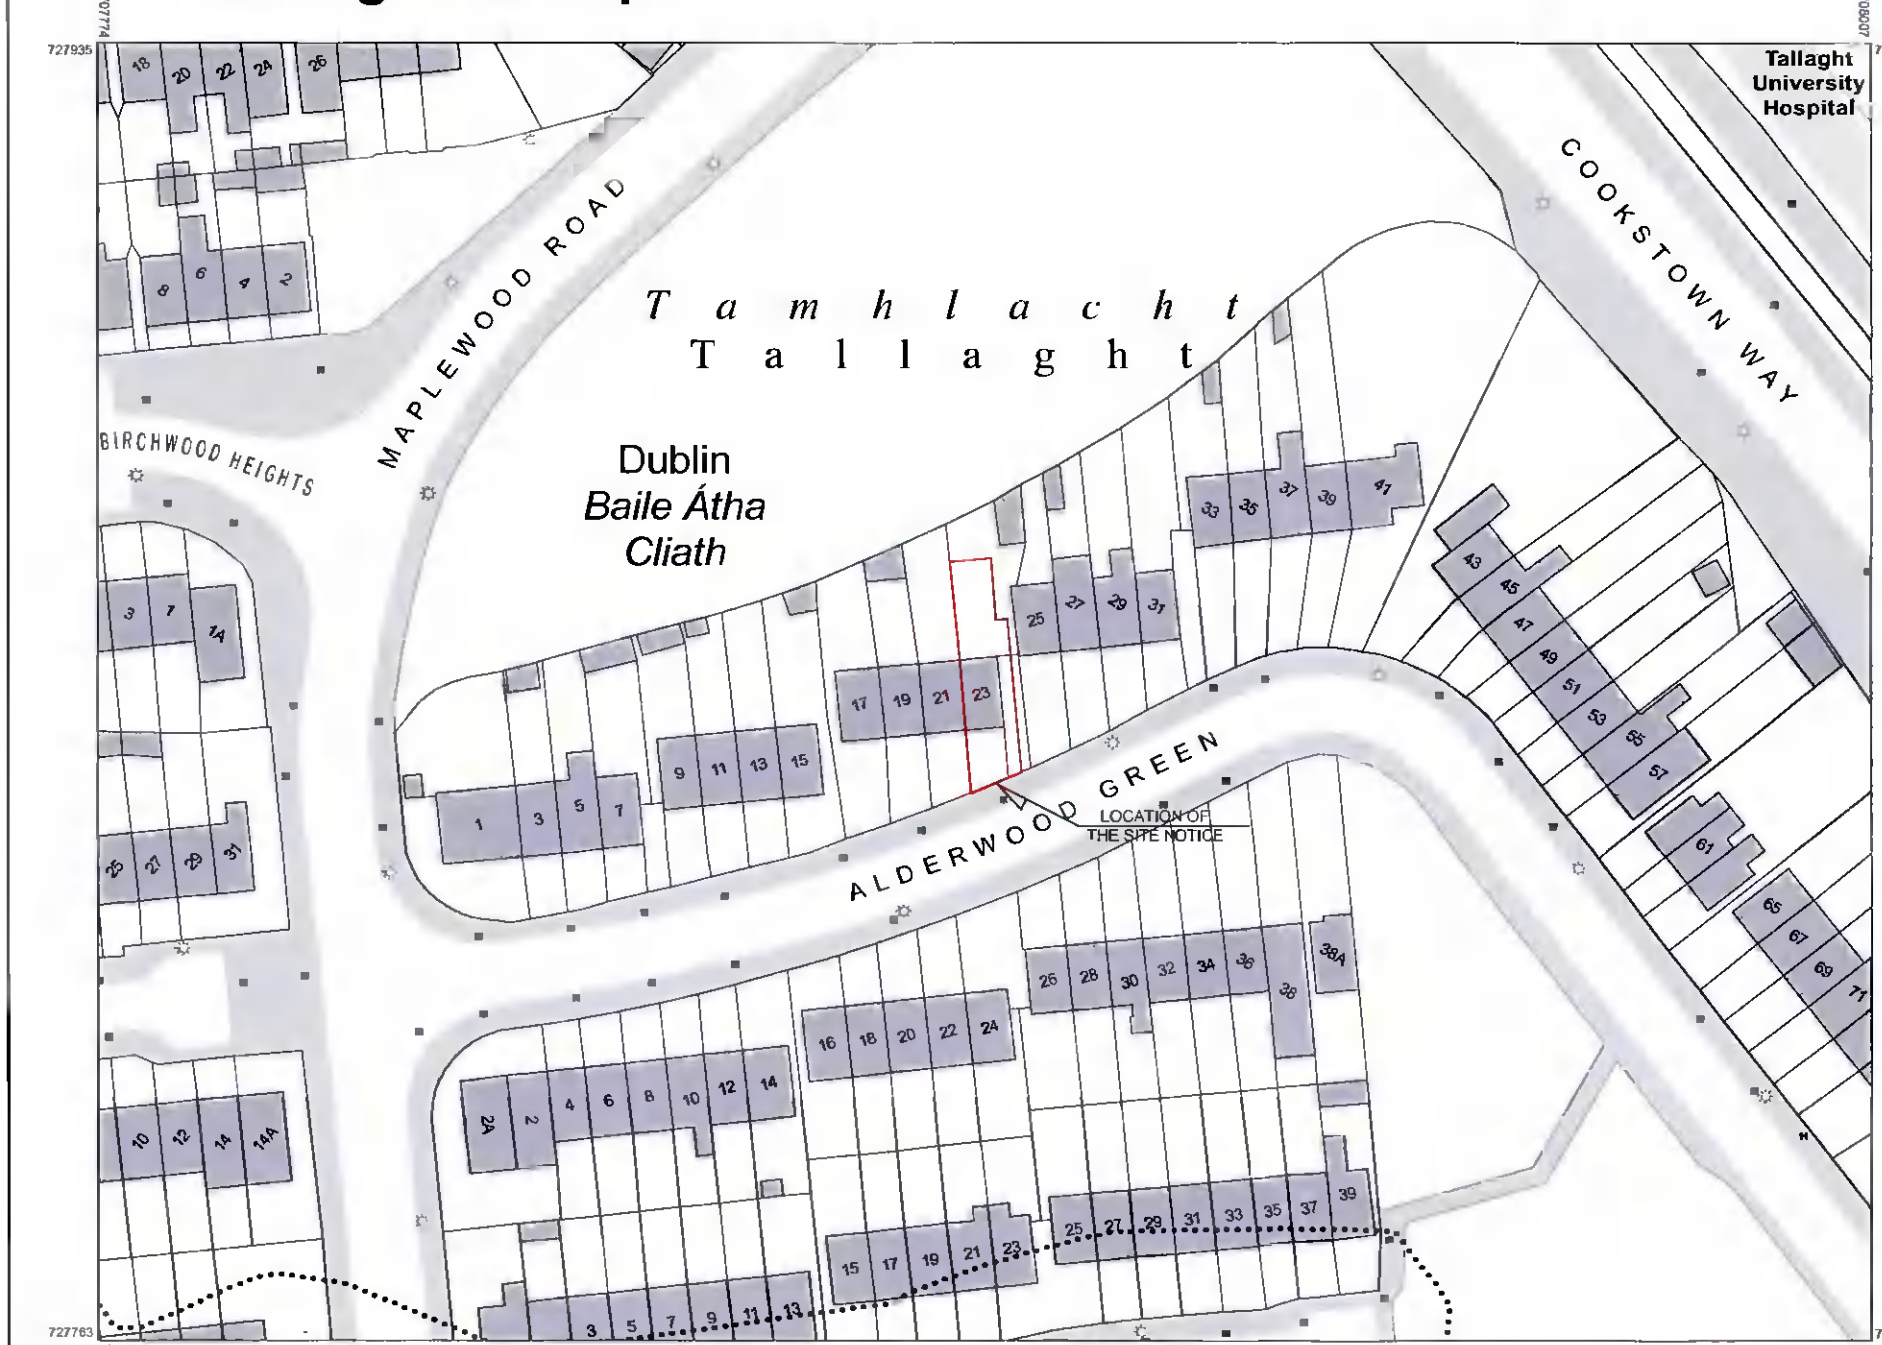

**CENTRE COORDINATES:**  
ITM 707891,727849

**PUBLISHED:** 06/04/2022  
**ORDER NO.:** 50260869\_1

**MAP SERIES:** 1:1,000  
**MAP SHEETS:** 3389-10, 3389-15, 3390-06, 3390-11

**COMPILED AND PUBLISHED BY:**  
Ordnance Survey Ireland,  
Phoenix Park,  
Dublin 8,  
Ireland.

Unauthorised reproduction infringes Ordnance Survey Ireland and Government of Ireland copyright.

All rights reserved.  
No part of this publication may be copied, reproduced or transmitted in any form or by any means without the prior written permission of the copyright owners.

The representation on this map of a road, track or footpath is not evidence of the existence of a right of way.

Ordnance Survey maps never show legal property boundaries, nor do they show ownership of physical features.

© Suirbhéireacht Ordánais Éireann, 2022  
© Ordnance Survey Ireland, 2022  
[www.osi.ie/copyright](http://www.osi.ie/copyright)

**LEGEND:**  
<http://www.osi.ie>;  
search 'Large Scale Legend'

- 1. COPYRIGHT RESERVED
- 2. DO NOT SCALE DRAWING USE FIGURED DIMENSIONS ONLY
- 3. ALL DIMENSIONS TO BE REFERENCED TO ARCHITECT
- 4. THE CONTRACTOR IS RESPONSIBLE FOR CHECKING ALL DIMENSIONS
- 5. ALL DIMENSIONS TO BE TO STRUCTURAL FINISHES UNLESS OTHERWISE SPECIFIED
- 6. ALL MECHANICAL & ELECTRICAL SERVICES TO BE TO ENGINERS DETAILS
- 7. ALL PROPRIETARY ITEMS TO BE IN ACCORDANCE WITH MANUFACTURERS INSTRUCTIONS
- 8. THE CONTRACTOR IS RESPONSIBLE FOR OBTAINING ALL NECESSARY PERMITS
- 9. THIS IS A PLANNING DRAWING ONLY AND NOT A CONSTRUCTION DRAWING

REVISION	DATE	COMMENT

**RETENTION**  
Planning Purpose only

**Project**

The development consists of a single storey garden room to the rear of the existing house and for alterations to the boundary wall to include the reposition of side access gate and for all associated site works.

**Address**

Title	
OS MAP	
Drawn by	Enid Malyon
Date	Sept 2022
Client	Sonia George & George Huntuparambathililana
Scale	1:500 @ A3
Map Series	PLAN/11/11/11



SITE LOCATION - MAP 1/1000



CYAL50190544 © Ordnance Survey Ireland/Government of Ireland.