
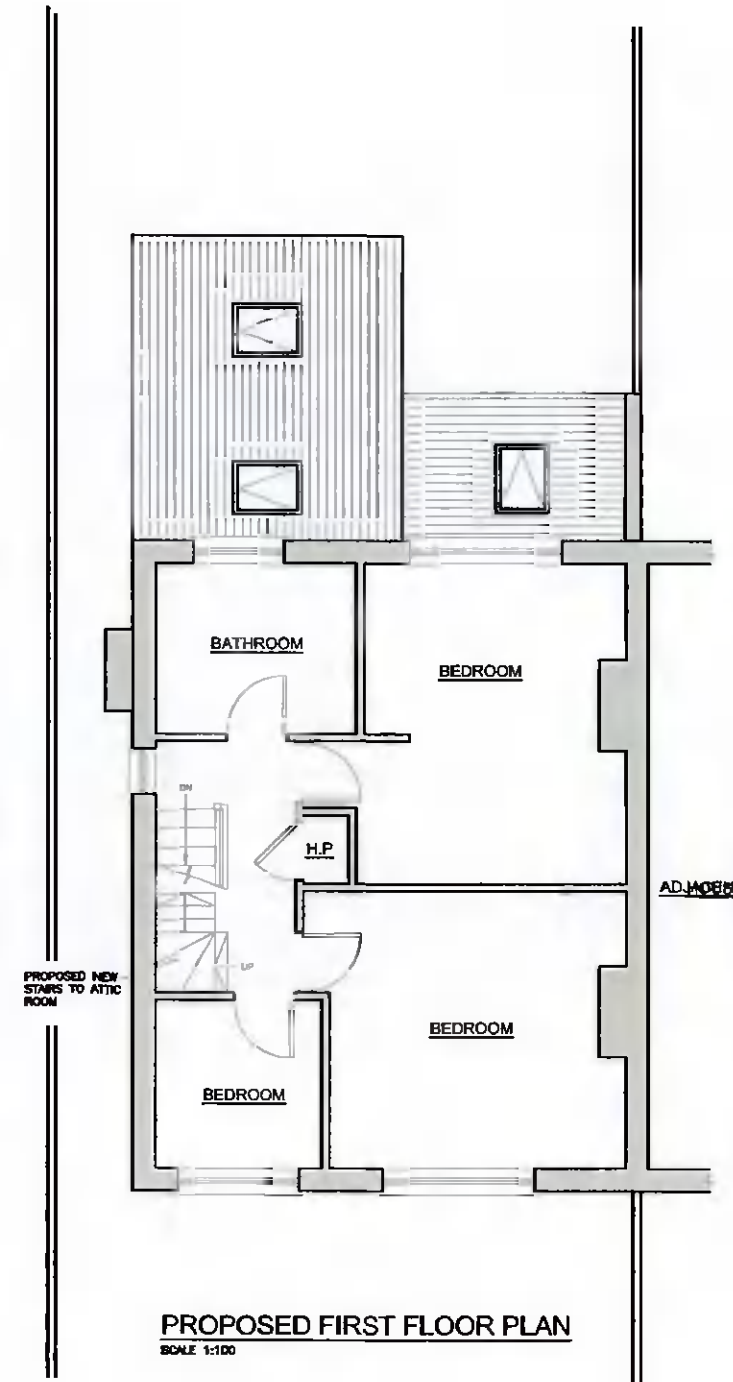


1. THIS DRAWING SHALL BE READ IN CONJUNCTION WITH ALL RELEVANT ENGINEER'S AND ARCHITECT'S DRAWINGS.
2. ALL DIMENSIONS IN mm.
3. DO NOT SCALE DIMENSIONS.
4. THE CONTRACTOR SHALL CHECK ALL DIMENSIONS PRIOR TO COMMENCEMENT OF CONSTRUCTION.

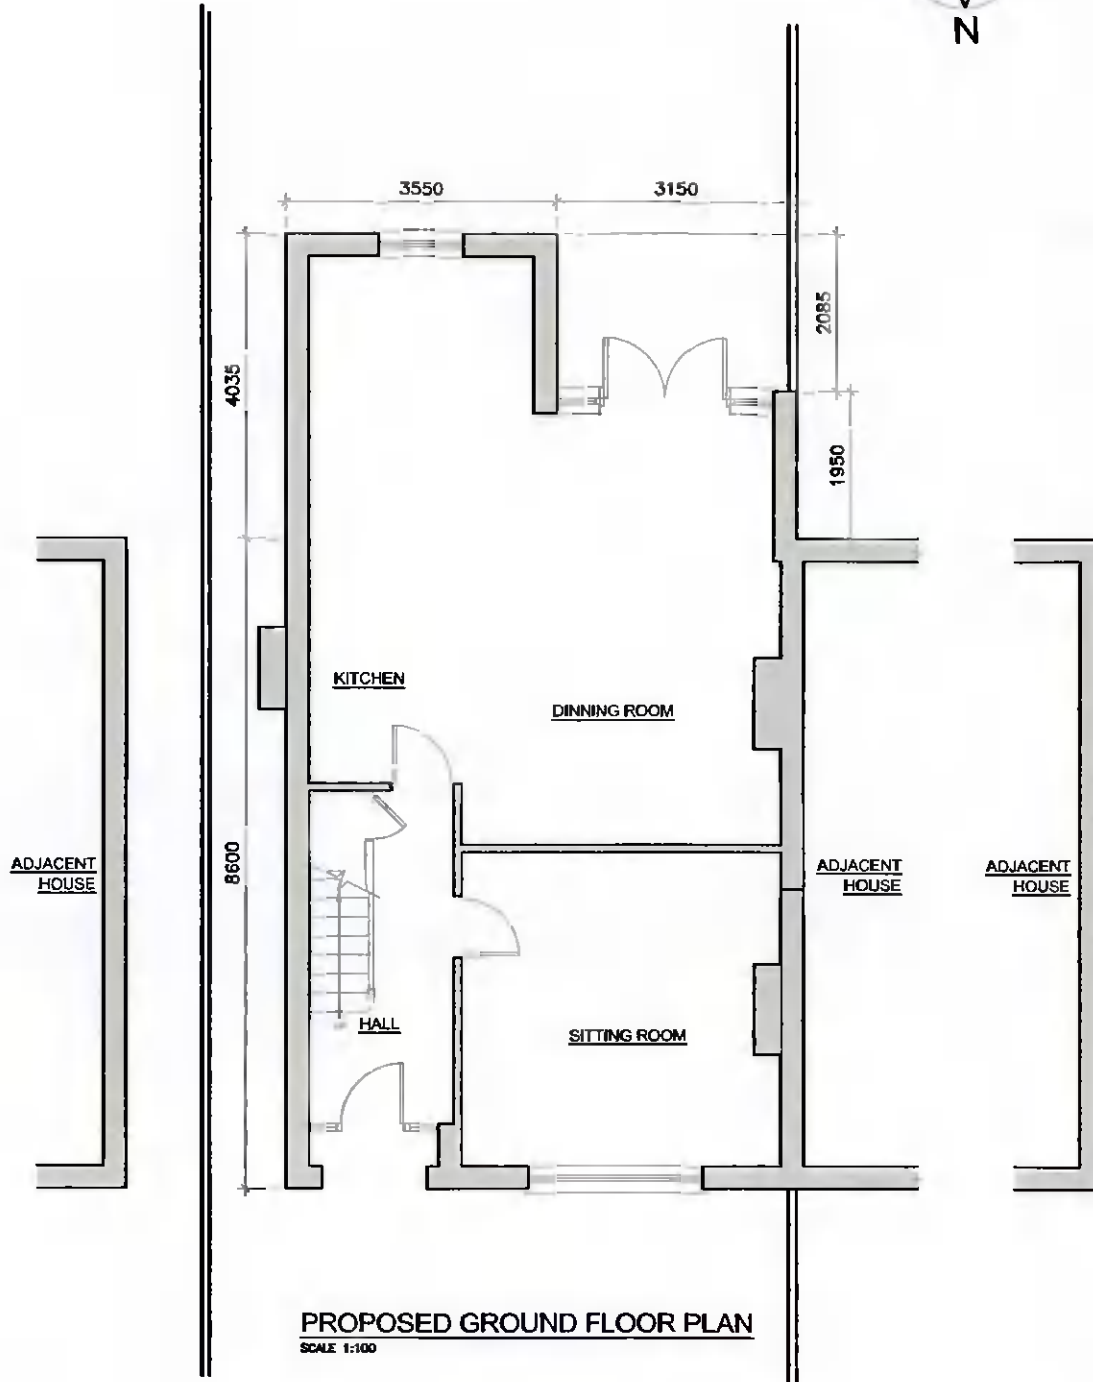

PLANNING ISSUE ONLY

| Rev | Description | Date | Drawn | Check |
|-----|-------------|------|-------|-------|
| | | | | |

| | | | | | | | |
|---|--|----------------------|------------------------|-----------------------|-----------------------|--------------------|----------------------|
| Prepared by MR. DANIEL KENNEDY | Address 4, Riverside Grove, Clonsillaugh, Dublin 17. | | | | | | |
| Client LORRAINE SMITH | Drawing PROPOSED PLANS | | | | | | |
| Job PROPOSED NEW WORKS 92 PALMERSTOWN DRIVE, DUBLIN 20, D20 KW90. | | | | | | | |
| Job Number 022005 | Drawing Number 201 | Revision P | Std. Size A3 | Scale 1:100 | Date APR 22 | Drawn DK | Engineer |