


1. THIS DRAWING SHALL BE READ IN CONJUNCTION WITH ALL RELEVANT ENGINEER'S AND ARCHITECT'S DRAWINGS.
2. ALL DIMENSIONS IN mm.
3. DO NOT SCALE DIMENSIONS.
4. THE CONTRACTOR SHALL CHECK ALL DIMENSIONS PRIOR TO COMMENCEMENT OF CONSTRUCTION.

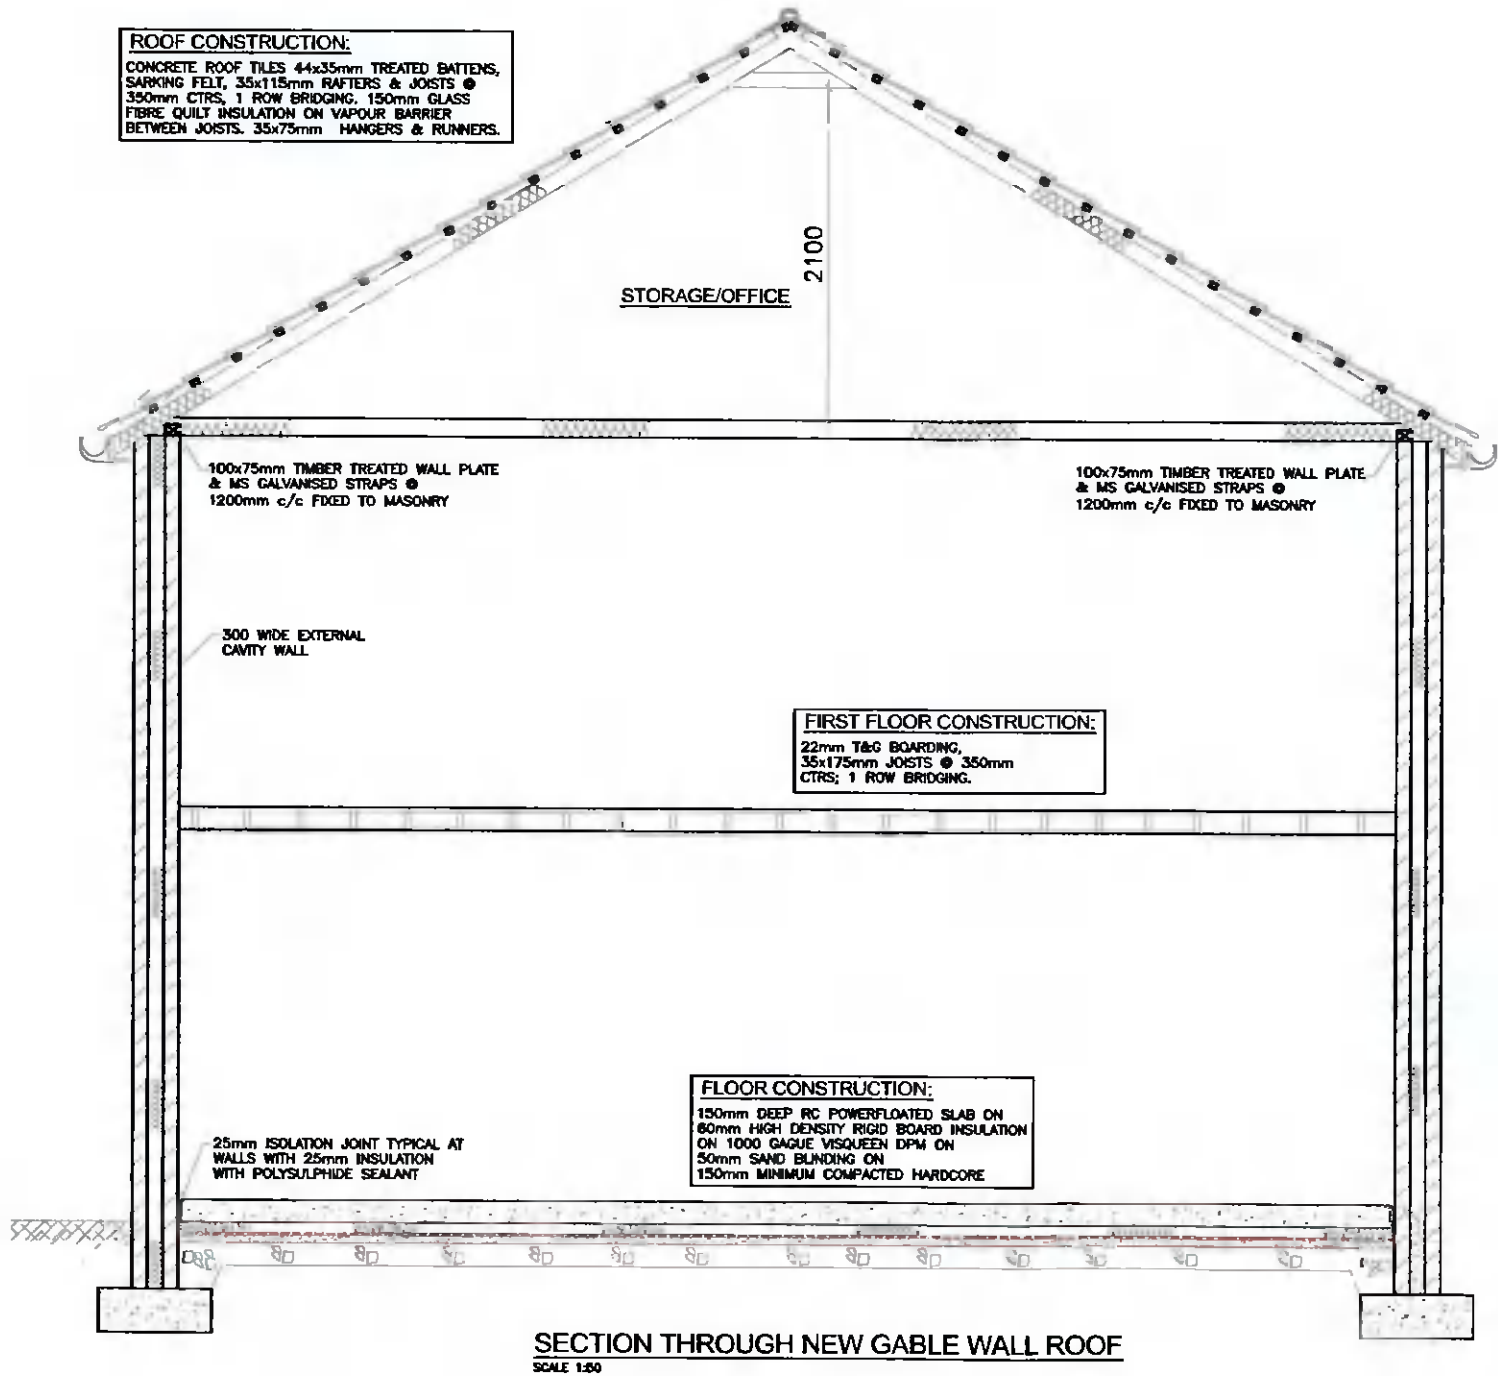

PLANNING ISSUE ONLY

Rev	Description	Date	Drawn	Check

Prepared By MR. DANIEL KENNEDY	Address 4, Riverside Grove, Clonsillaugh, Dublin 17.						
Client LORRAINE SMITH	Drawing PROPOSED SECTION						
Job PROPOSED NEW WORKS 92 PALMERSTOWN DRIVE, DUBLIN 20, D20 KW90.							
Job Number 022005	Drawing Number 205	Revision P	Std. Size A3	Scale 1:50	Date APR 22	Drawn DK	Engineer DK