

OSi PLACE Map



CENTRE COORDINATES:
ITM 799053 734600

PUBLISHED: 16/03/2022
ORDER NO.: 50258952_1
MAP SERIES: 1:1 000
MAP SHEETS: 3282-02

COMPILED AND PUBLISHED BY:
Ordnance Survey Ireland,
Phoenix Park,
Dublin 8,
Ireland

Unauthorised reproduction
infringes Ordnance Survey Ireland
and Government of Ireland
copyright

All rights reserved
No part of this publication may
be copied, reproduced
or transmitted in any form
or by any means without the prior
written permission of
the copyright owners



The representation on this map
of a road, track or footpath
is not evidence of the existence
of a right of way

Ordnance Survey maps
never show legal property
boundaries, nor do they
show ownership of
physical features

© Suirbhreacht Ordánais Éireann,
2022
© Ordnance Survey Ireland, 2022
www.osi.ie/copyright

LEGEND:
<http://www.osi.ie>
search 'Large Scale Legend'

1. THIS DRAWING SHALL BE READ IN CONJUNCTION WITH ALL RELEVANT ENGINEER'S AND ARCHITECT'S DRAWINGS.
2. ALL DIMENSIONS IN mm.
3. DO NOT SCALE DIMENSIONS.
4. THE CONTRACTOR SHALL CHECK ALL DIMENSIONS PRIOR TO COMMENCEMENT OF CONSTRUCTION.

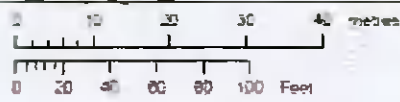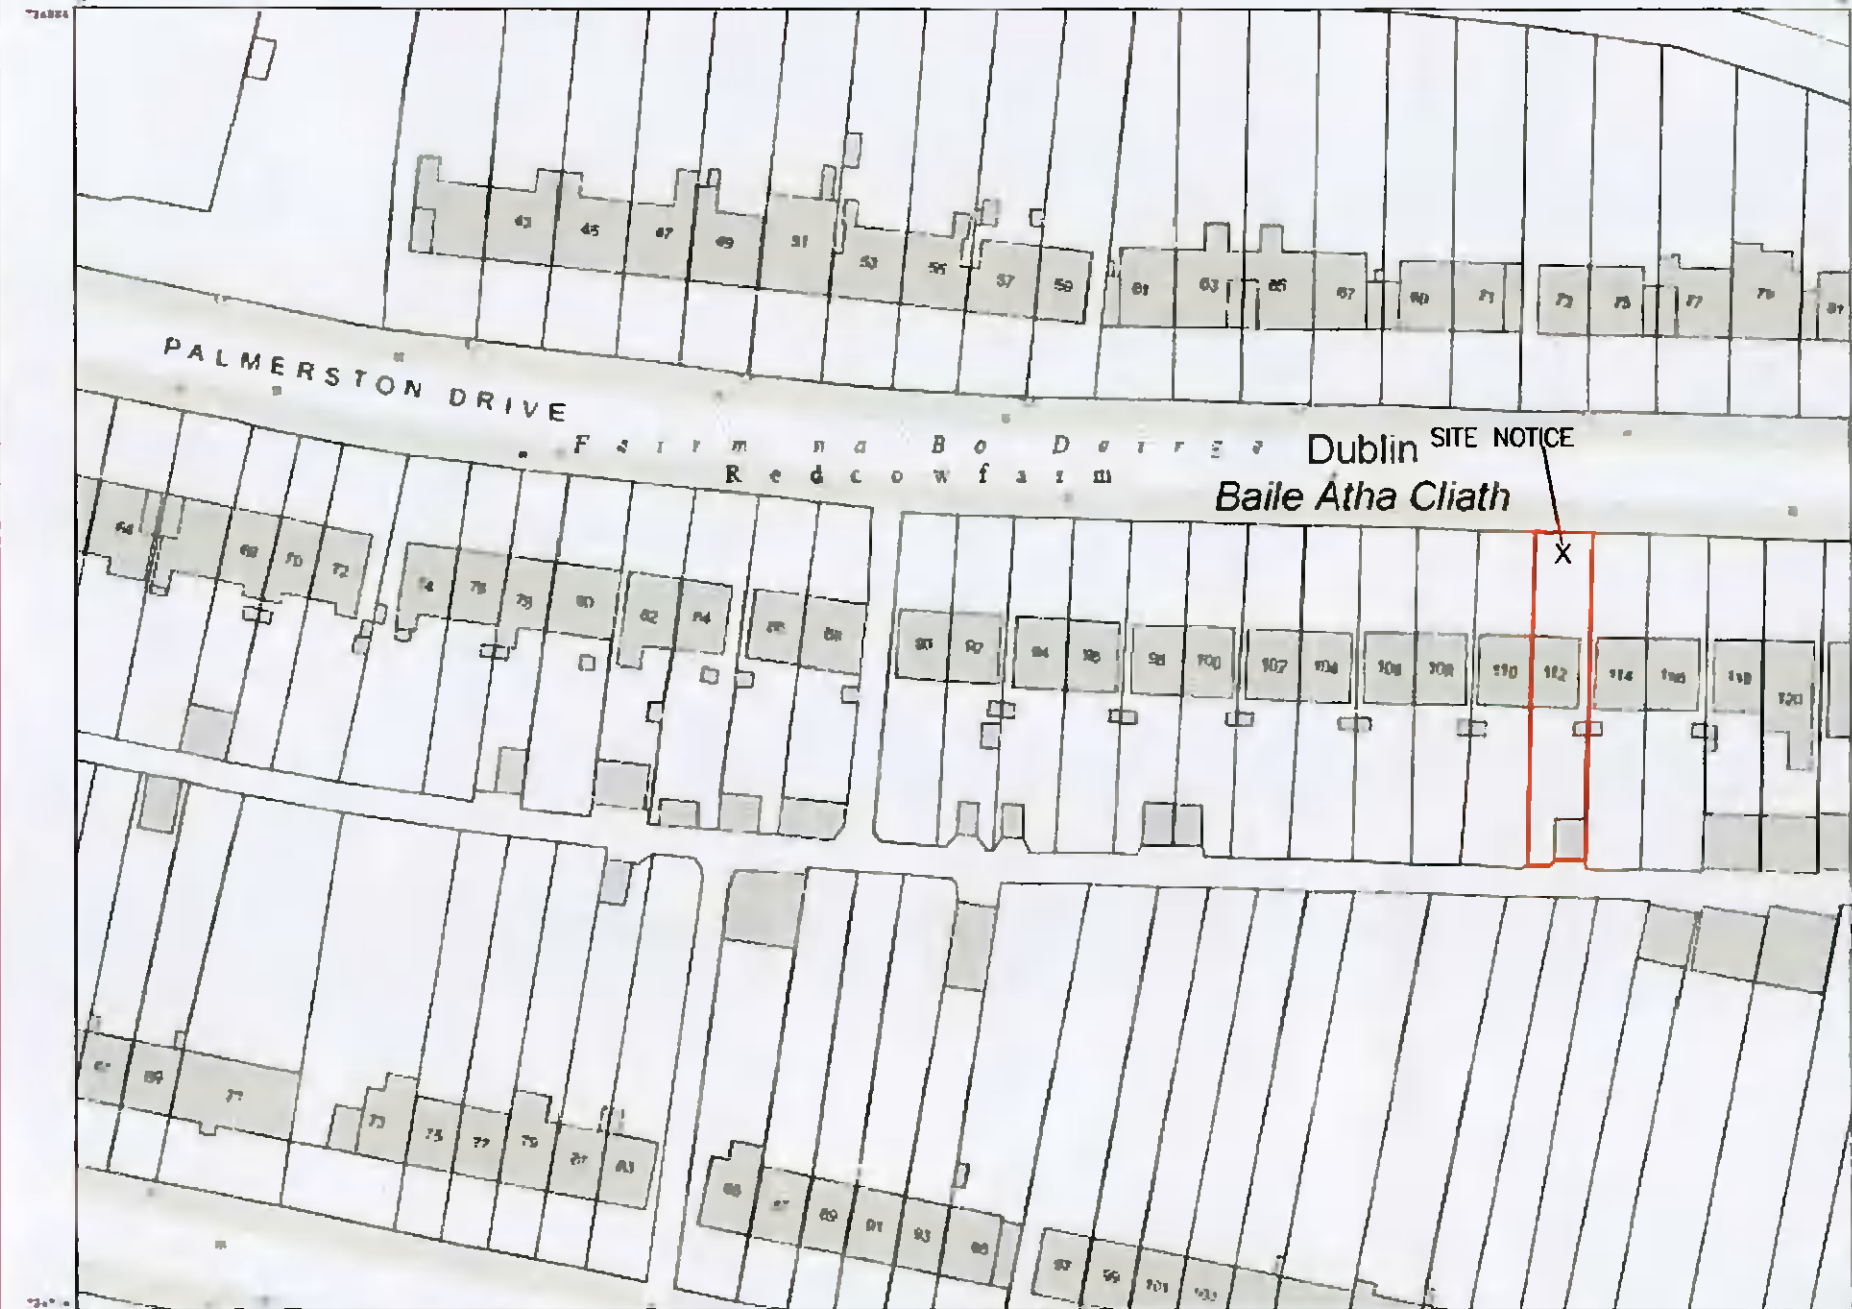

OUTPUT SCALE: 1:1,000

CAPTURE RESOLUTION
The map objects are only accurate to the resolution at which they were captured.
Output scale is not indicative of data capture scale.
Further information is available at
<http://www.osi.ie/search/CaptureResolution>



PLANNING ISSUE ONLY



| Rev | Description | Date | Drawn | Checked |
|-----|-------------|------|-------|---------|
| | | | | |

| | | | | | | | |
|--|--|----------------------|------------------------|------------------------|-----------------------|--------------------|----------------------|
| Prepared by MR. DANIEL KENNEDY | Address 4, Riverside Grove, Clonsillaugh, Dublin 17. | | | | | | |
| Client ANNE-MARIE DOWNES | Drawing SITE LOCATION MAP | | | | | | |
| Job PROPOSED NEW WORKS 112 PALMERSTOWN DRIVE, DUBLIN 20, D20 HN36. | | | | | | | |
| Job Number 022005 | Drawing Number 100 | Revision P | Shr. Size A3 | Scale 1:1000 | Date APR 22 | Drawn DK | Engineer |