


- 1. THIS DRAWING SHALL BE READ IN CONJUNCTION WITH ALL RELEVANT ENGINEER'S AND ARCHITECT'S DRAWINGS.
- 2. ALL DIMENSIONS IN mm.
- 3. DO NOT SCALE DIMENSIONS.
- 4. THE CONTRACTOR SHALL CHECK ALL DIMENSIONS PRIOR TO COMMENCEMENT OF CONSTRUCTION.

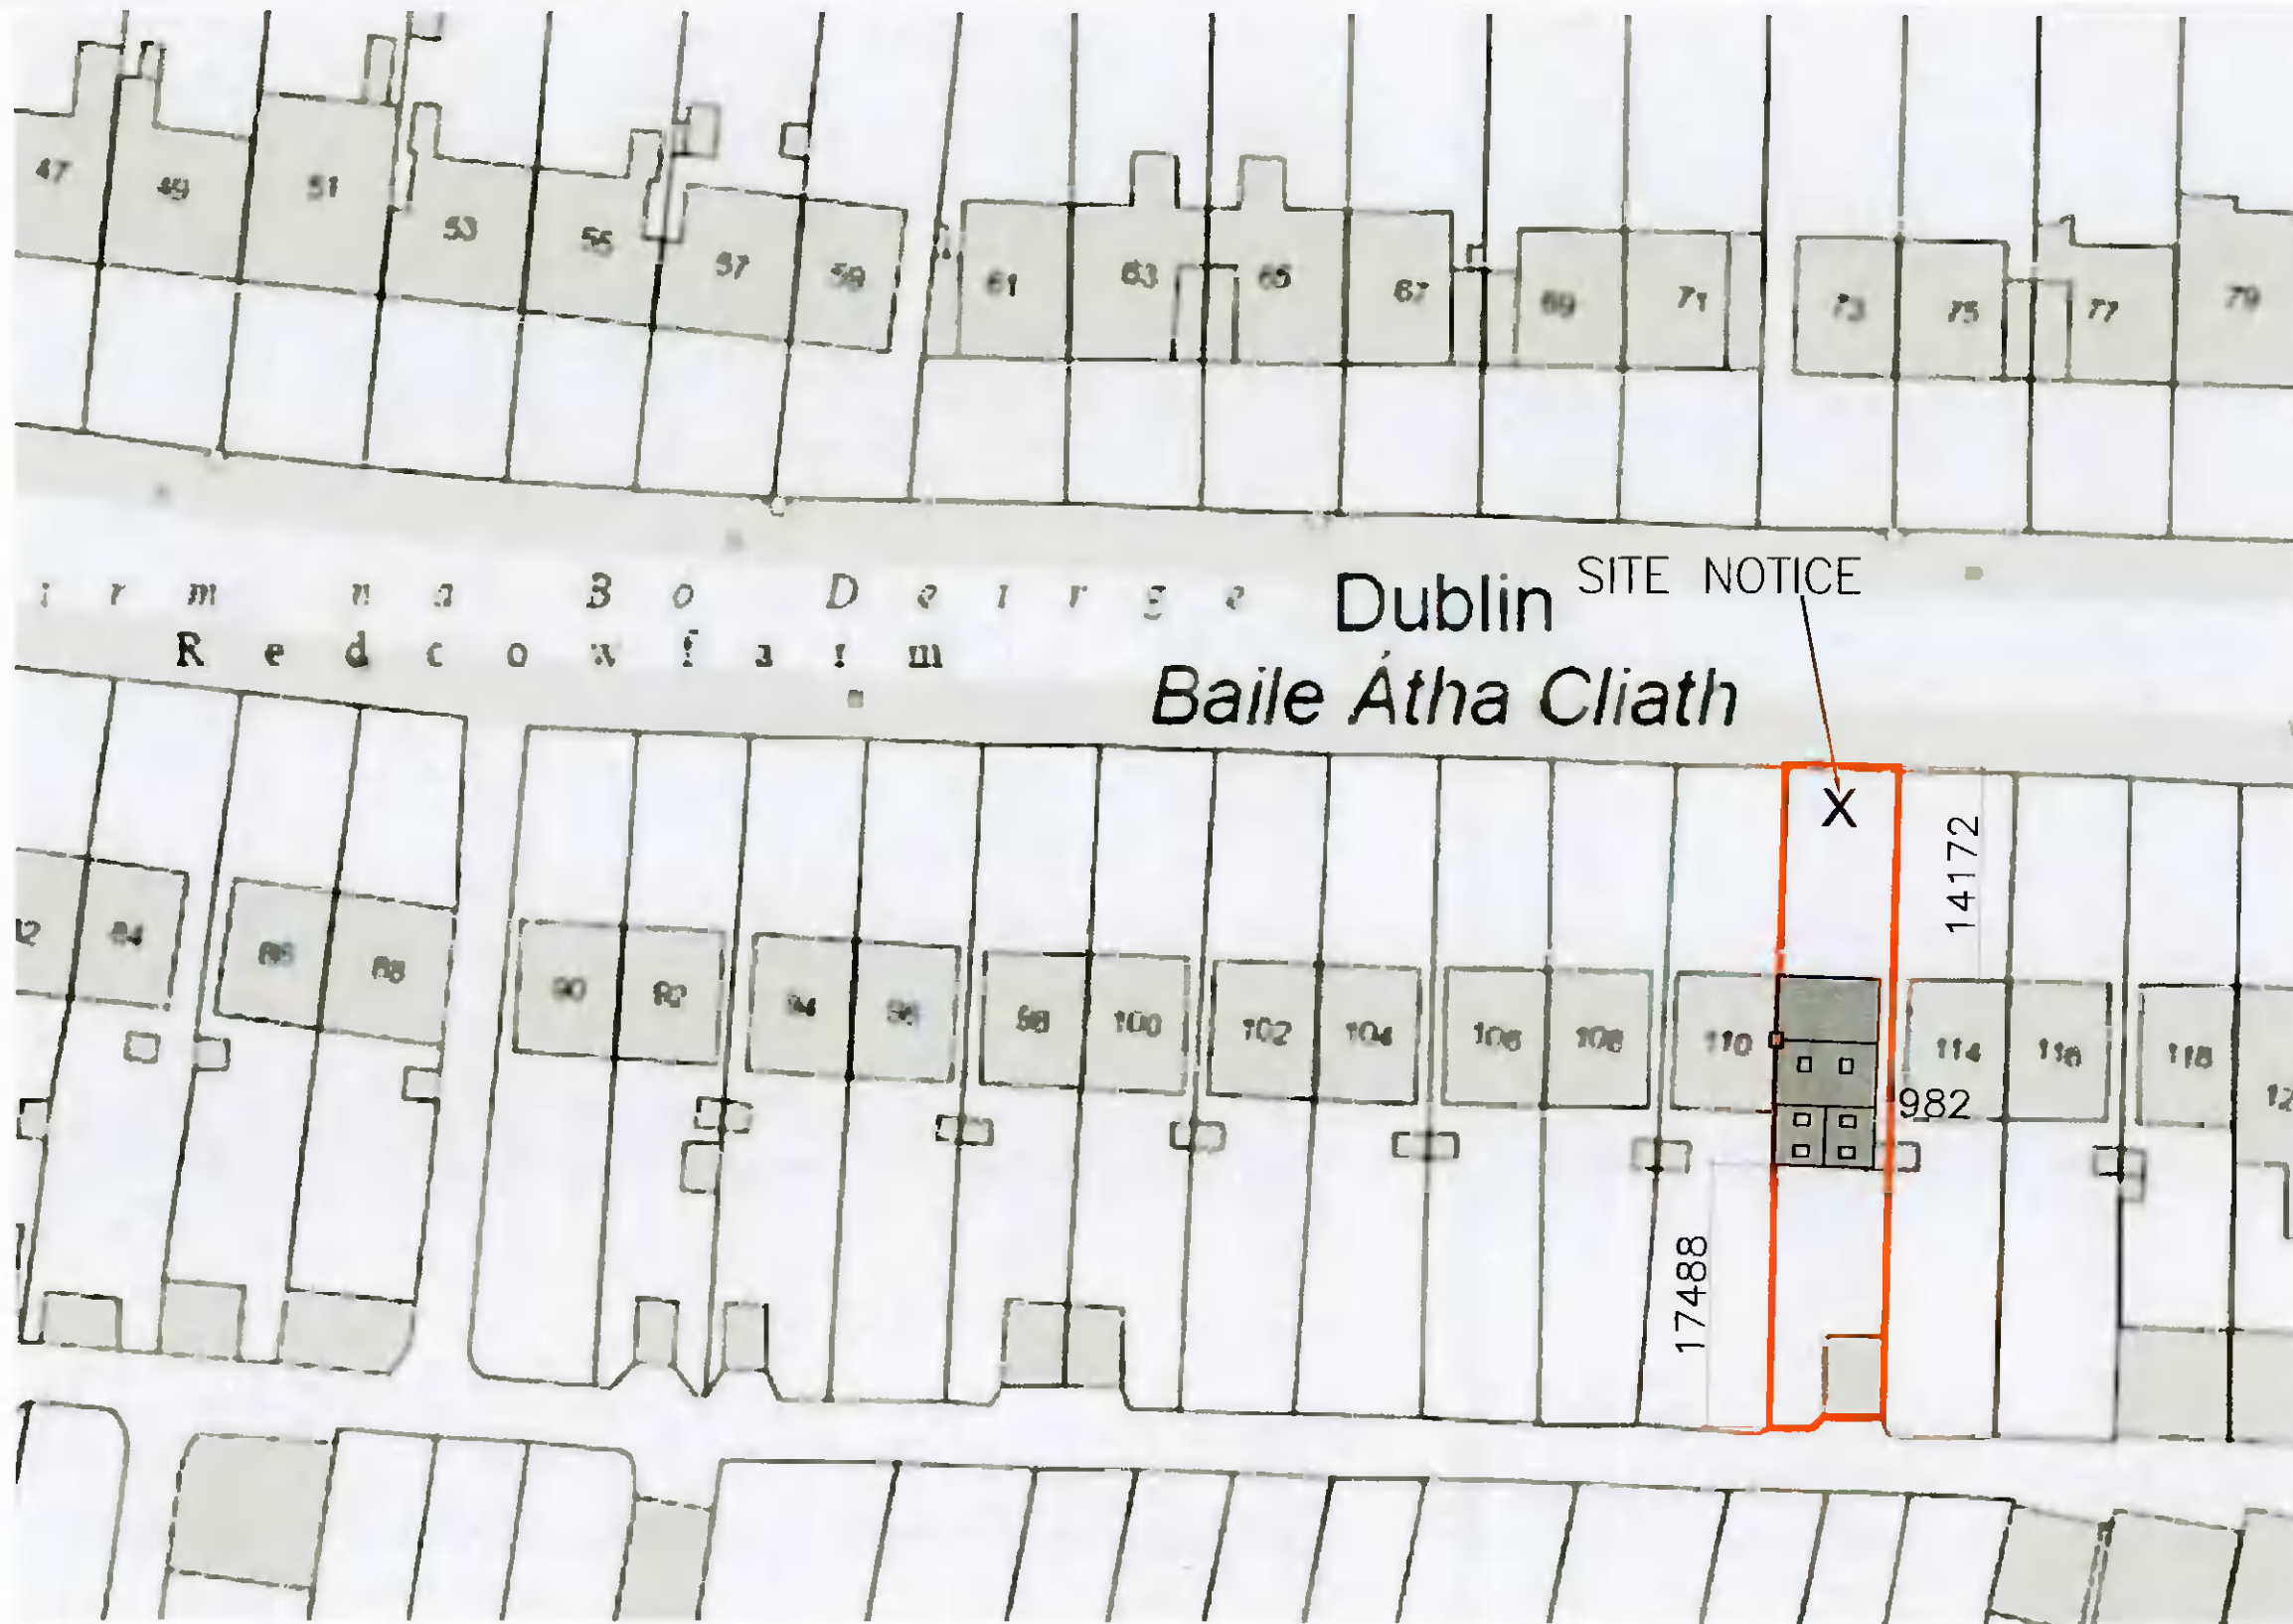

r m n a B o D e i r e e Dublin
 R e d c o w f a i m
 Baile Átha Cliath



PLANNING ISSUE ONLY

Rev	Description	Date	Drawn	Checked

Prepared by MR. DANIEL KENNEDY	Address 4, Riverside Grove, Clonsilla, Dublin 17.						
Client ANNE MARIE DOWNES	Drawing BLOCK PLAN						
Job PROPOSED NEW WORKS 112 PALMERSTOWN DRIVE, DUBLIN 20, D20 HN36.							
Job Number 022005	Drawing Number 101	Revision P	Sheet Size A3	Scale 1:500	Date APR 22	Drawn DK	Engineer