
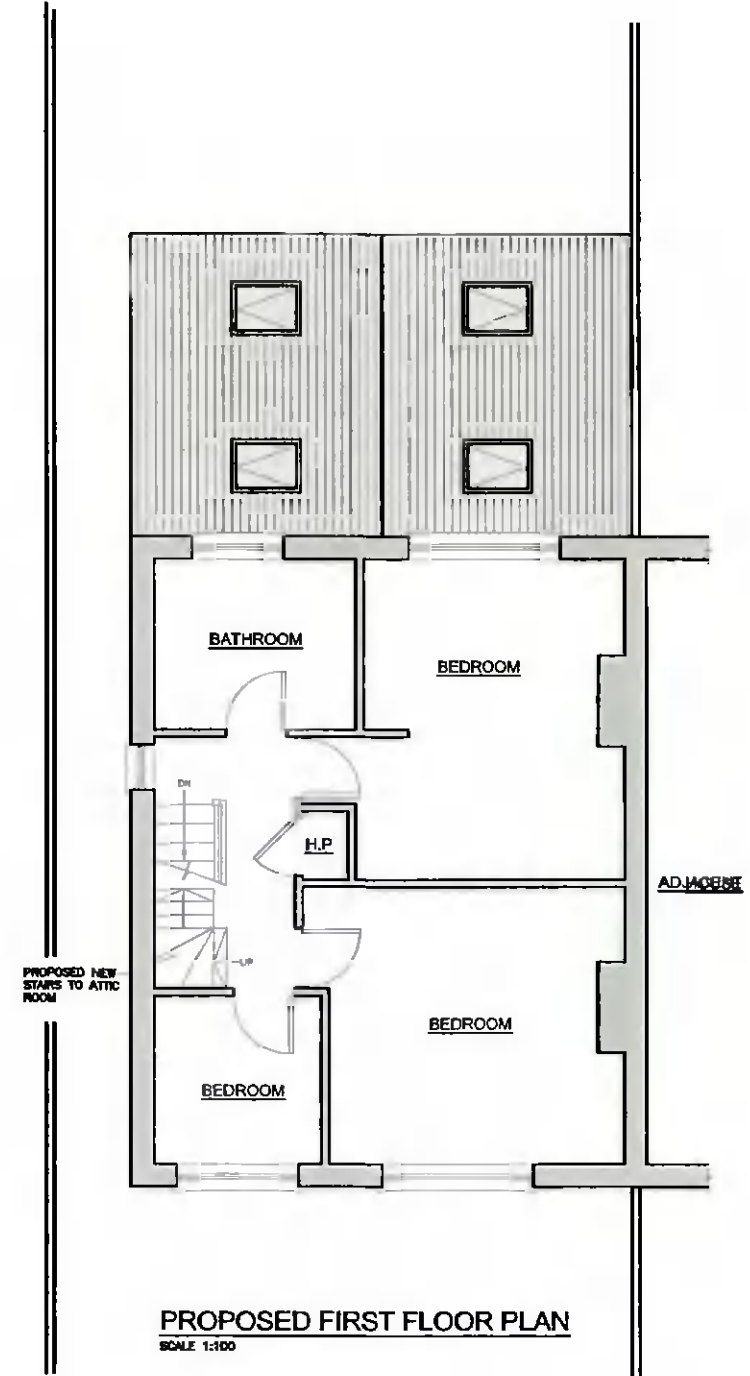


1. THIS DRAWING SHALL BE READ IN CONJUNCTION WITH ALL RELEVANT ENGINEER'S AND ARCHITECT'S DRAWINGS.
2. ALL DIMENSIONS IN mm.
3. DO NOT SCALE DIMENSIONS.
4. THE CONTRACTOR SHALL CHECK ALL DIMENSIONS PRIOR TO COMMENCEMENT OF CONSTRUCTION.

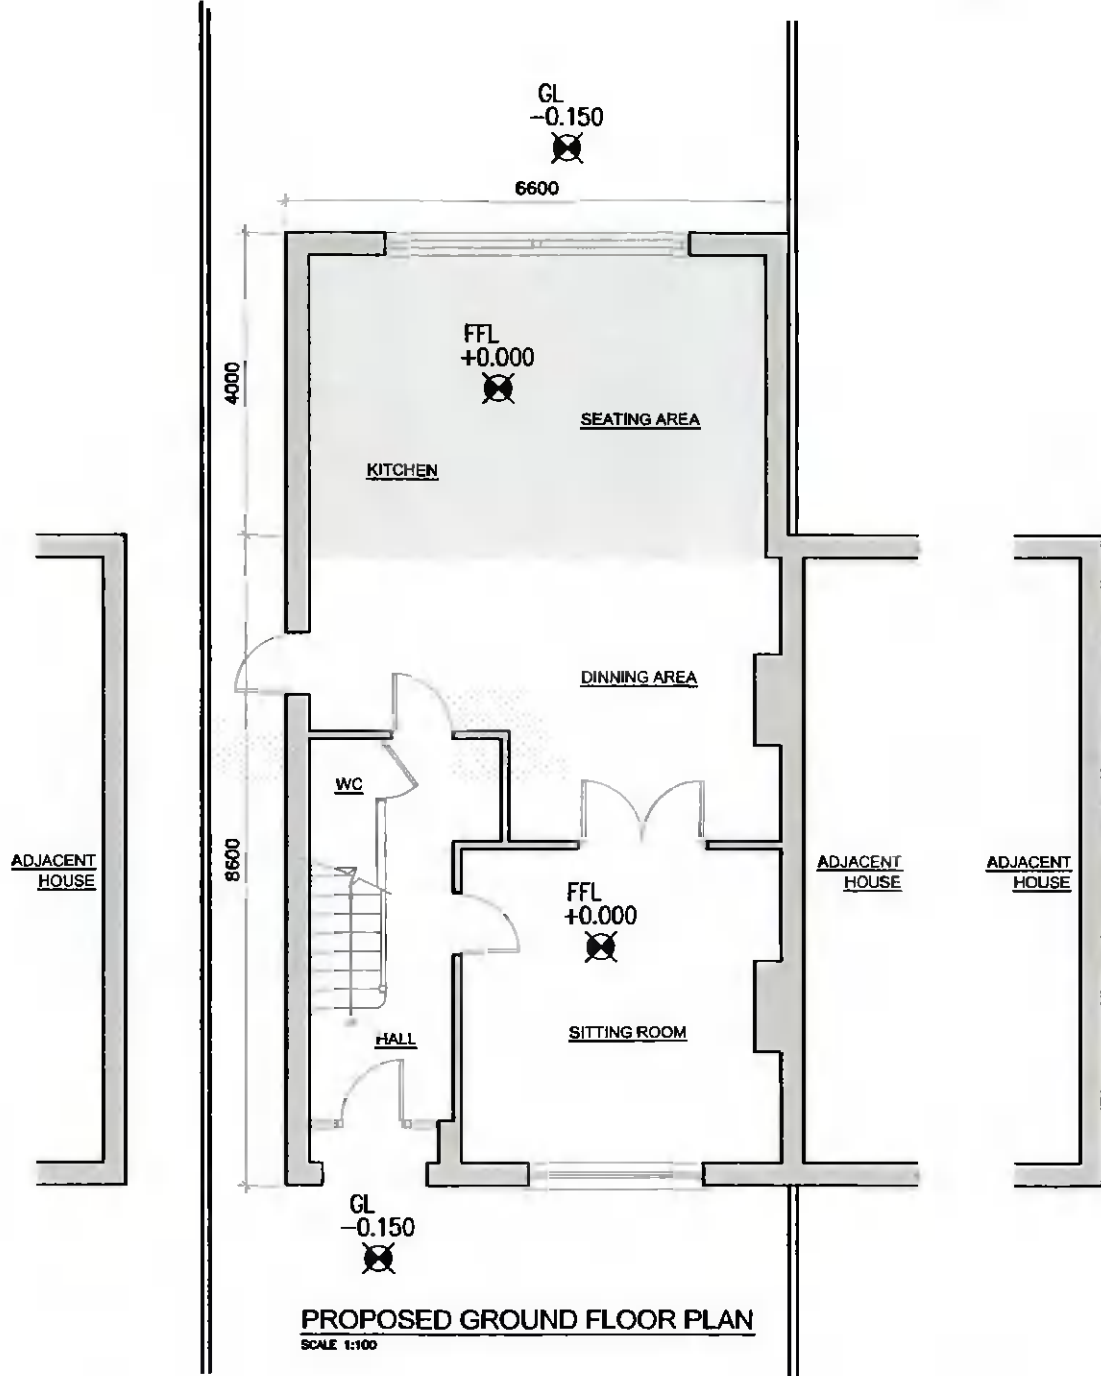

PLANNING ISSUE ONLY

Rev	Description	Date	Drawn	Check

Prepared by MR. DANIEL KENNEDY		Address 4, Riverside Grove, Clonsillaugh, Dublin 17.	
Client ANNE MARIE DOWNES		Drawing PROPOSED PLANS	
Job PROPOSED NEW WORKS 112 PALMERSTOWN DRIVE, DUBLIN 20, D20 HN36.			
Job Number 022005	Drawing Number 201	Revision P	Stk. Size A3
Scale 1:100	Date APR 22	Drawn DK	Engineer