


Rear (North-west) context elevation 1:200

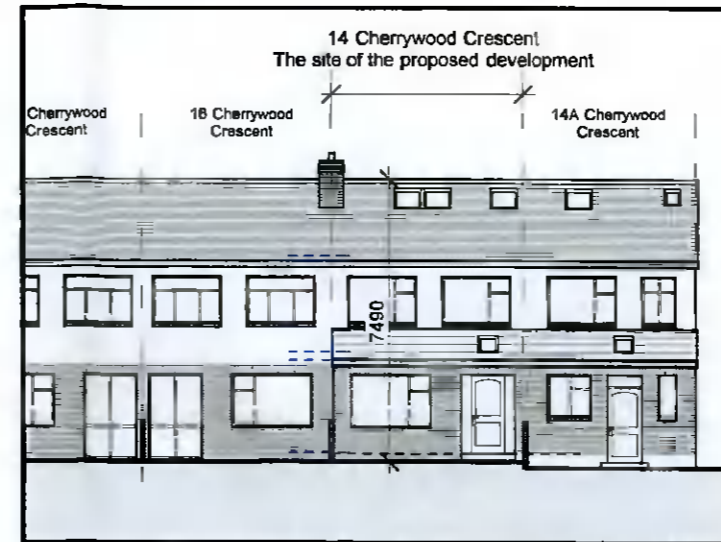


Rear (South-east) context elevation 1:200



Site block plan 1:200



Position of site notice

	CLIENT: Sharon McLoughlin		PROJECT NO: 2129	
	PROJECT: Proposed development at 14 Cherrywood Crescent, Clondalkin, Dublin 22			
17 Norwood Ballybrack, Glensageary Co. Dublin ph: 086 8845047 e: ray@rddesign.ie	DRAWING: Site block plan and context elevations		DRAWING TYPE: Planning	
	SCALE: 1:200 @ A3	DATE: April 2022	DRAWN: RD	DRAWING NO: 02