


Survey layouts




Front (SouthEast) elevation



Rear (NorthWest) elevation

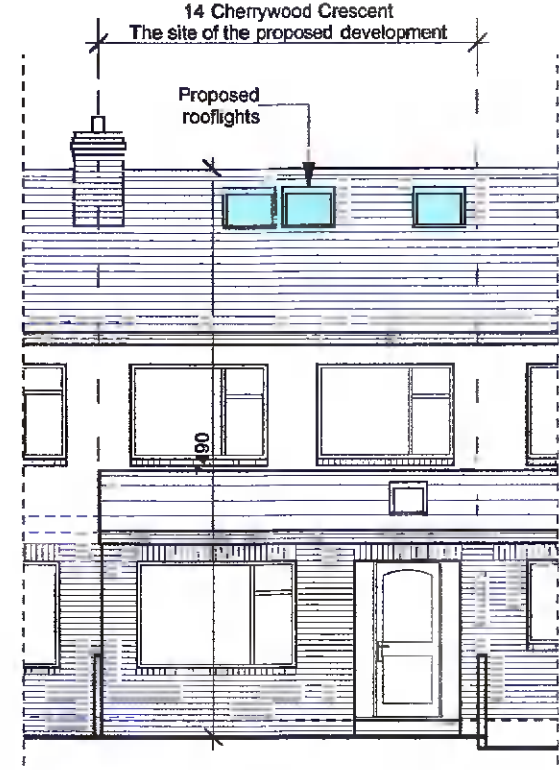


Front (SouthEast) elevation

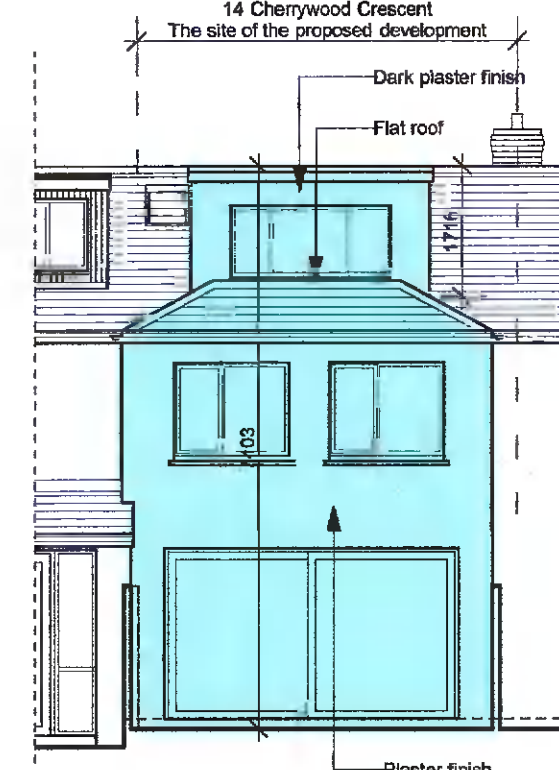


Rear (NorthWest) elevation


Proposal layouts

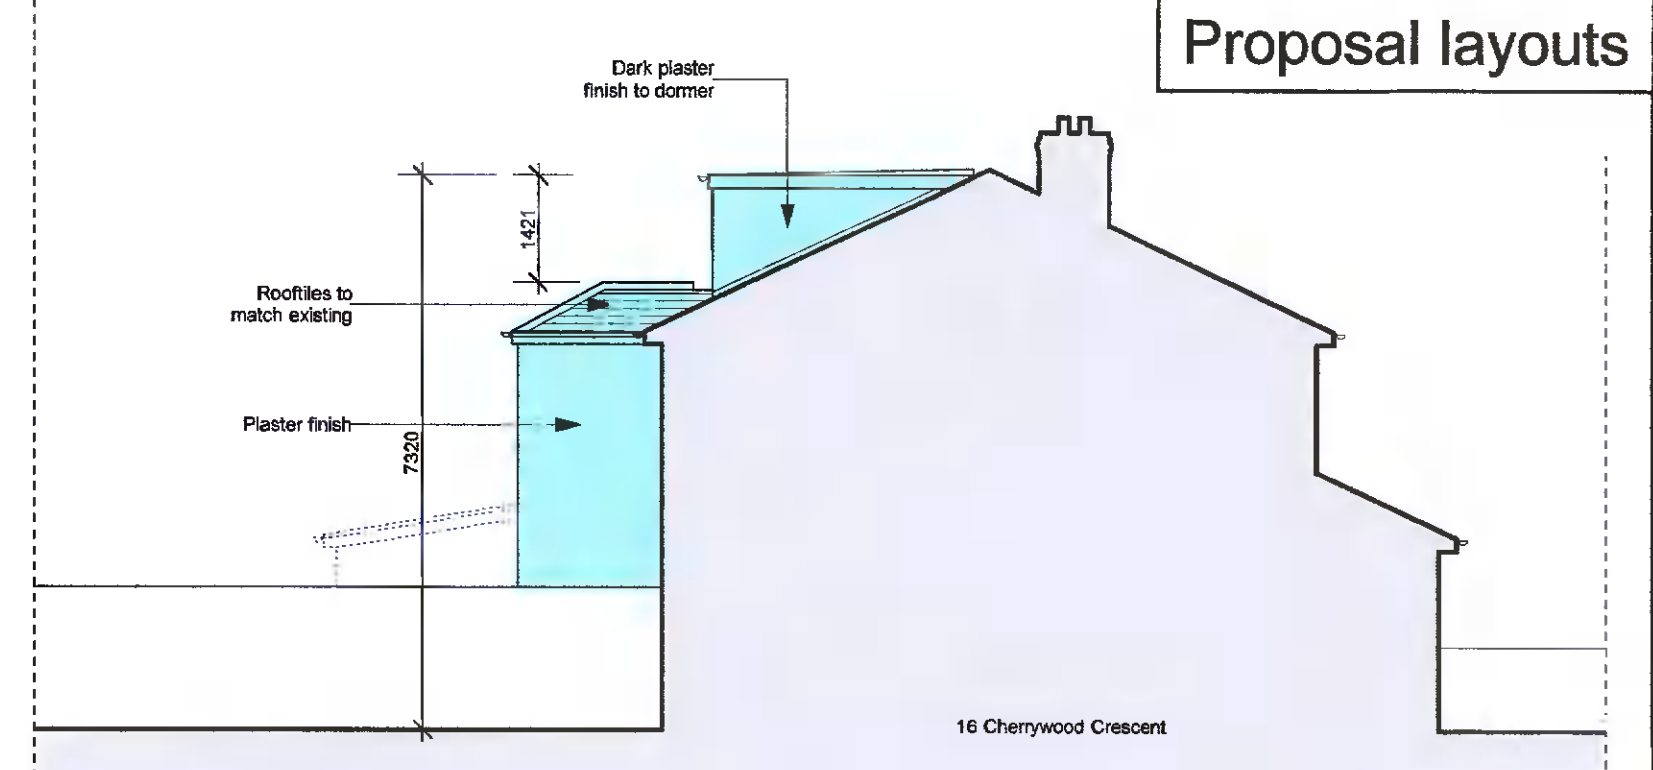


Side (SouthWest) elevation to 16 Cherrywood Crescent

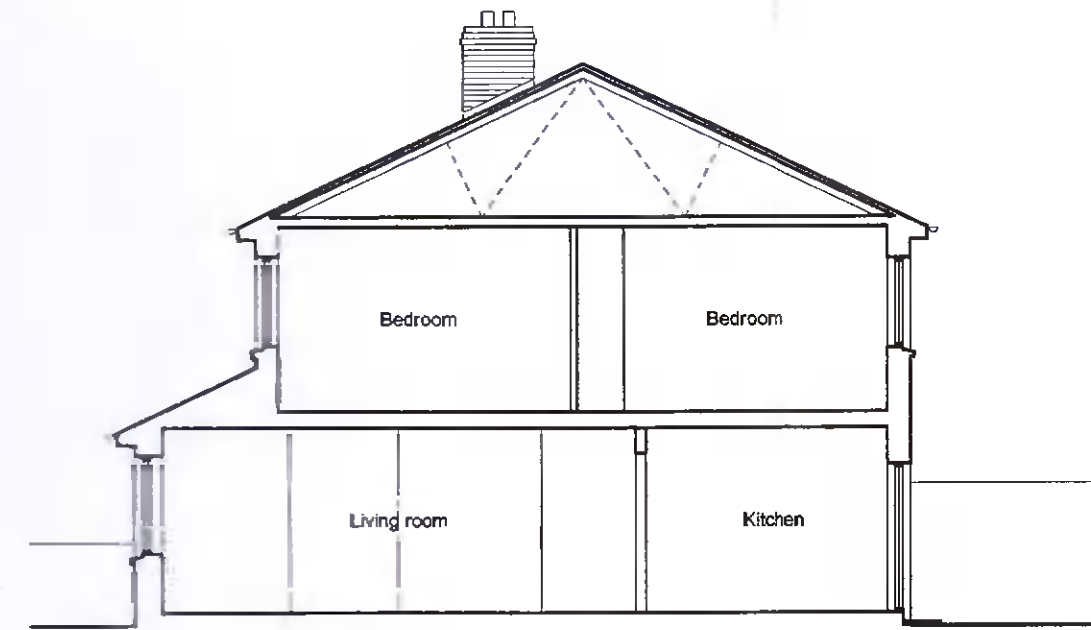


Section A-A

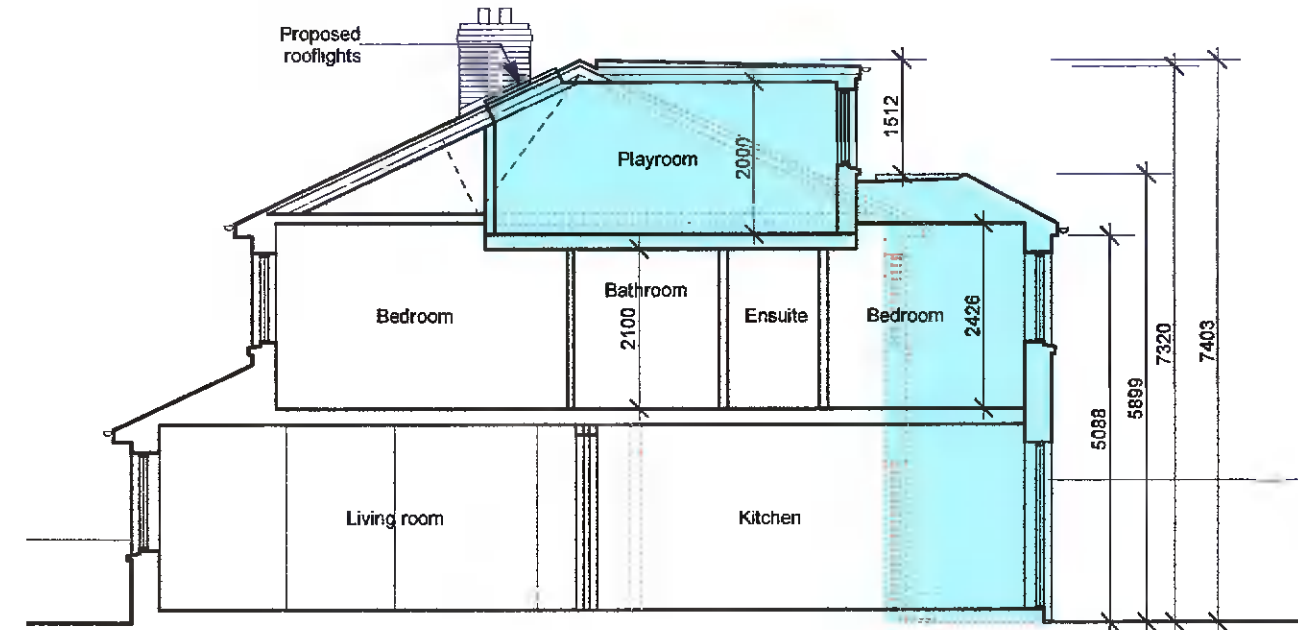


Section A-A

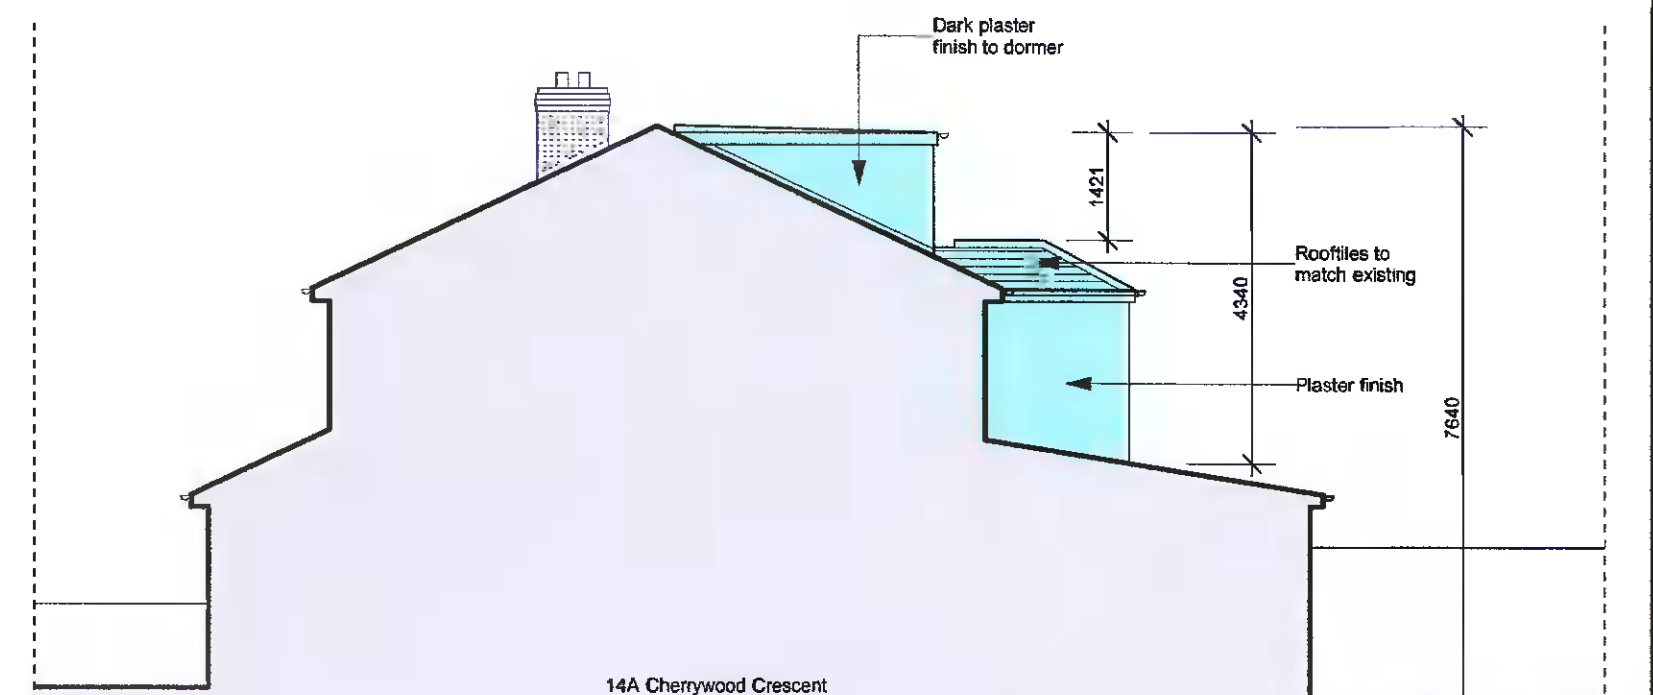


Side (NorthEast) elevation to 14A Cherrywood Crescent

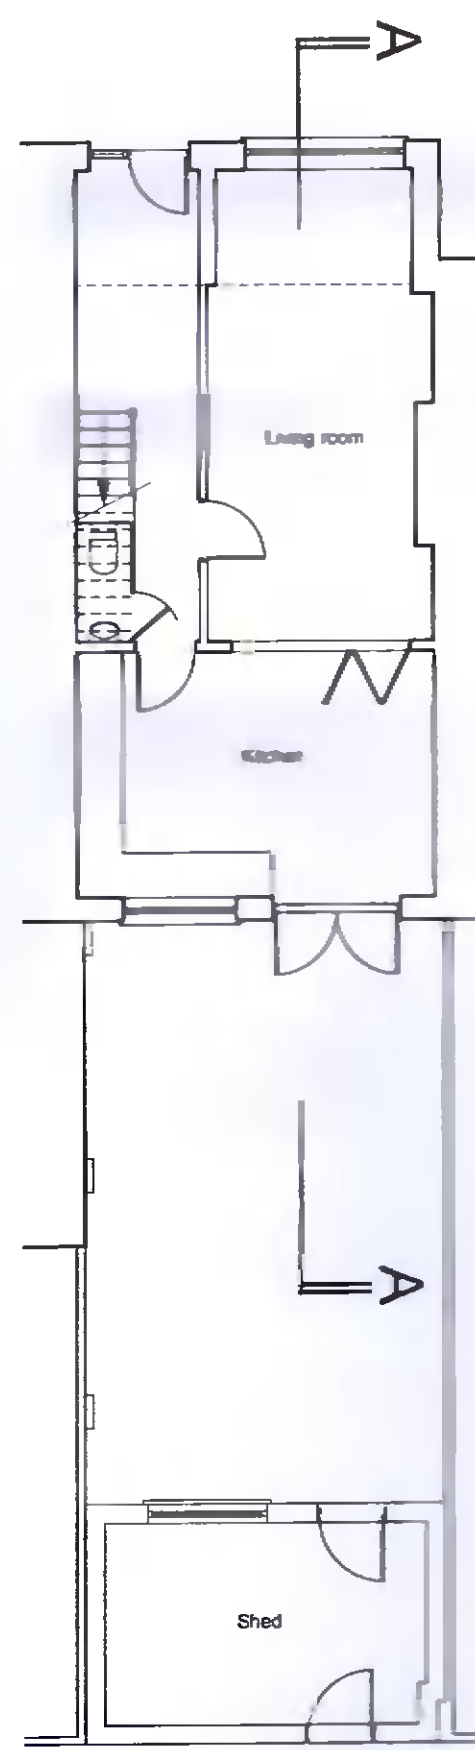


Ground floor

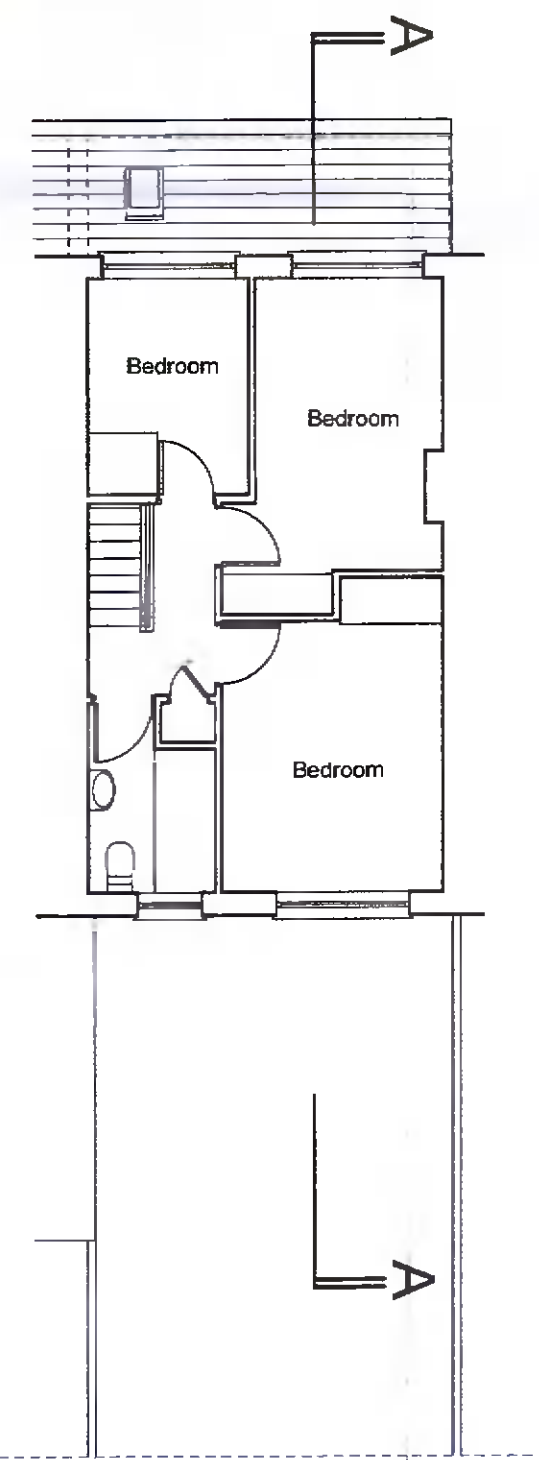


First floor

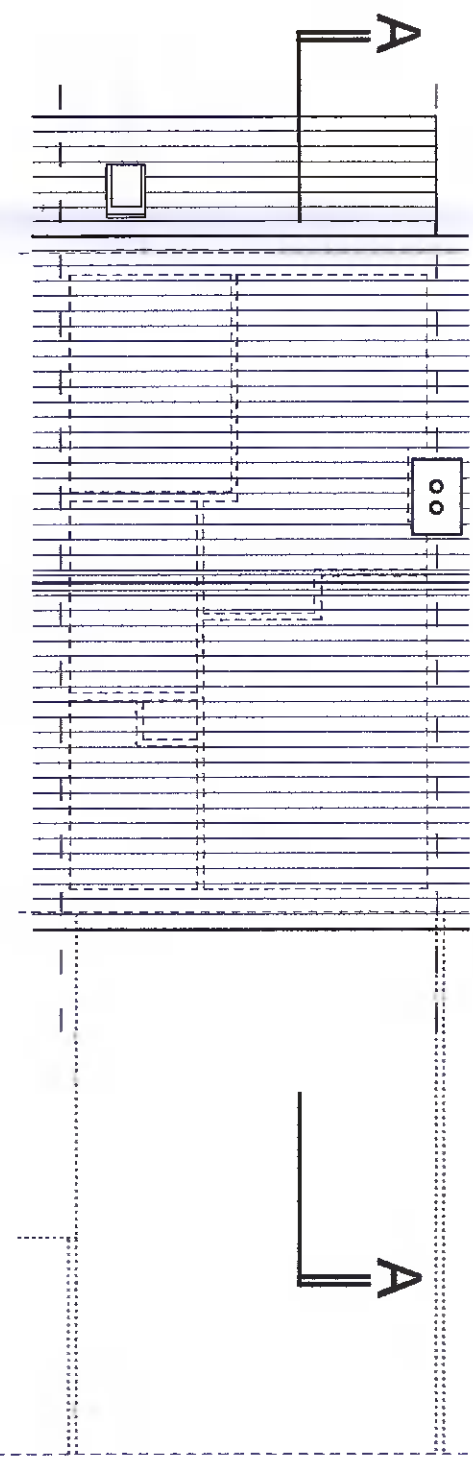


Roof plan

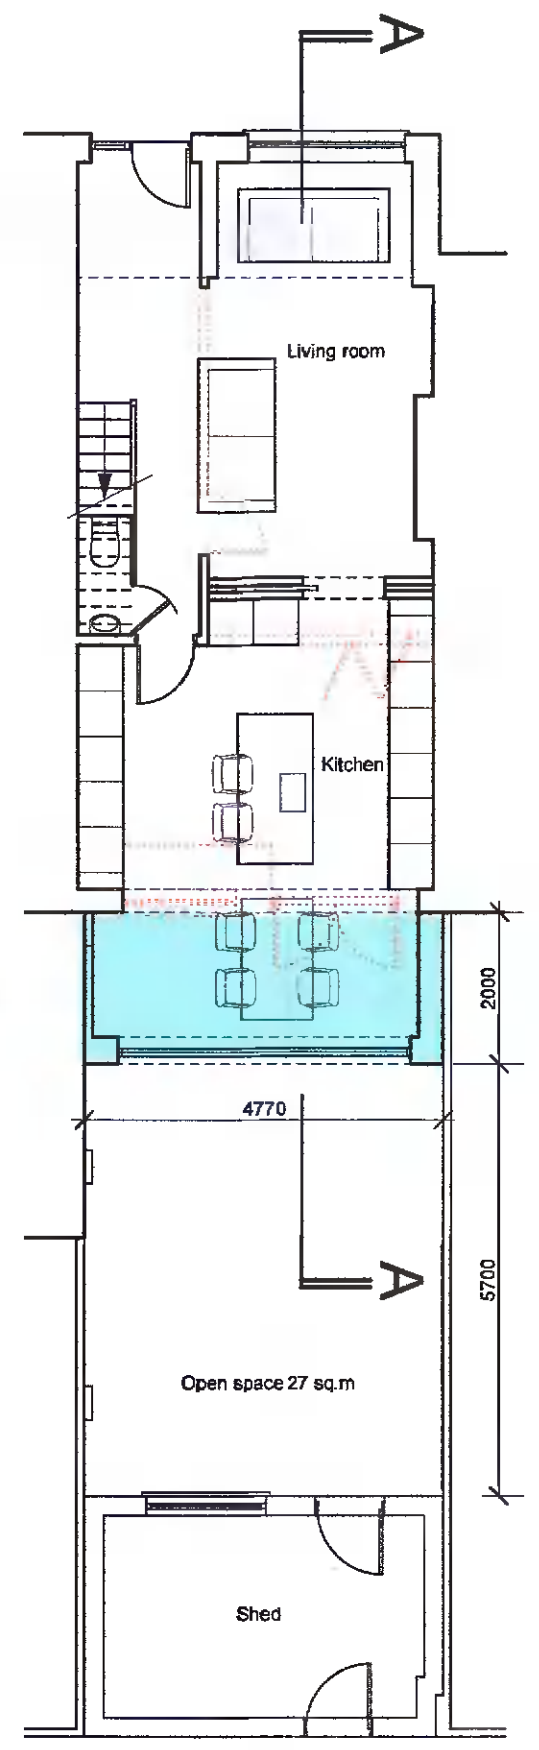


Ground floor

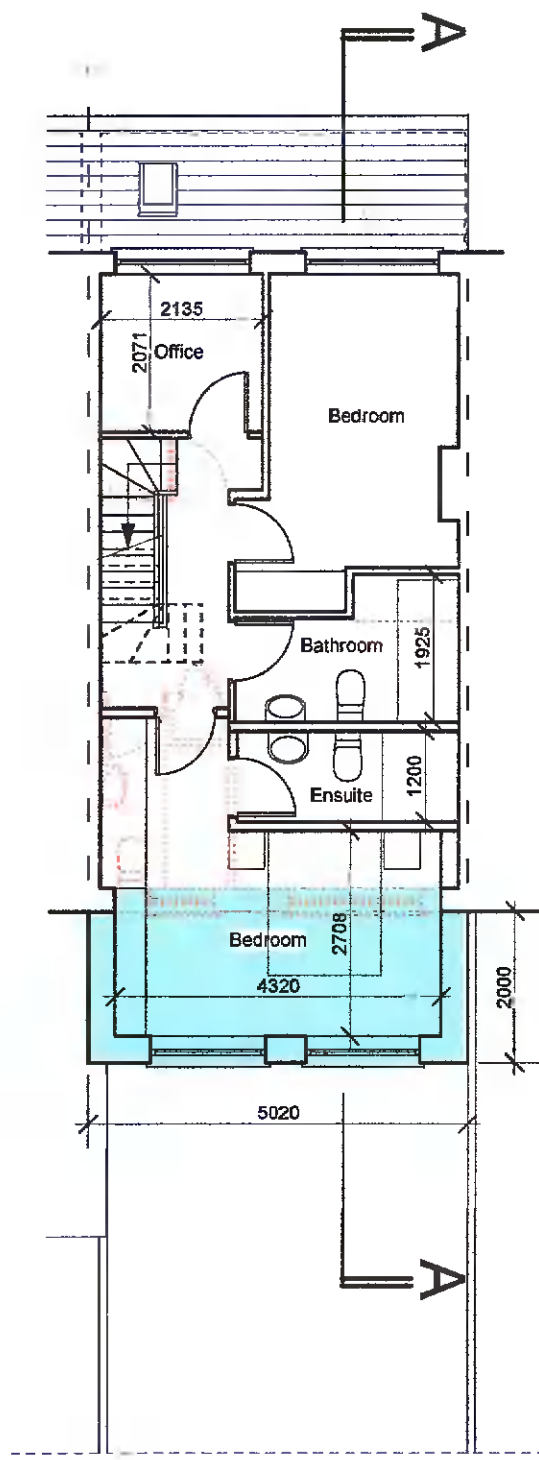

First floor

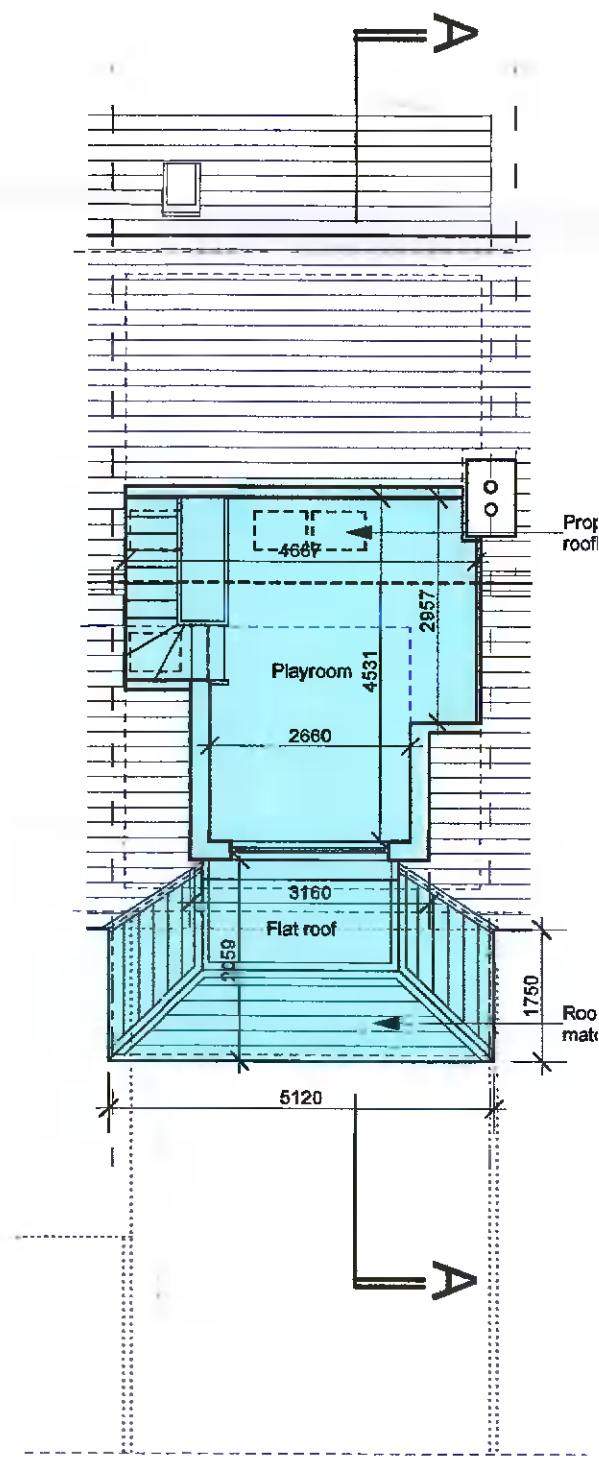

Attic floor

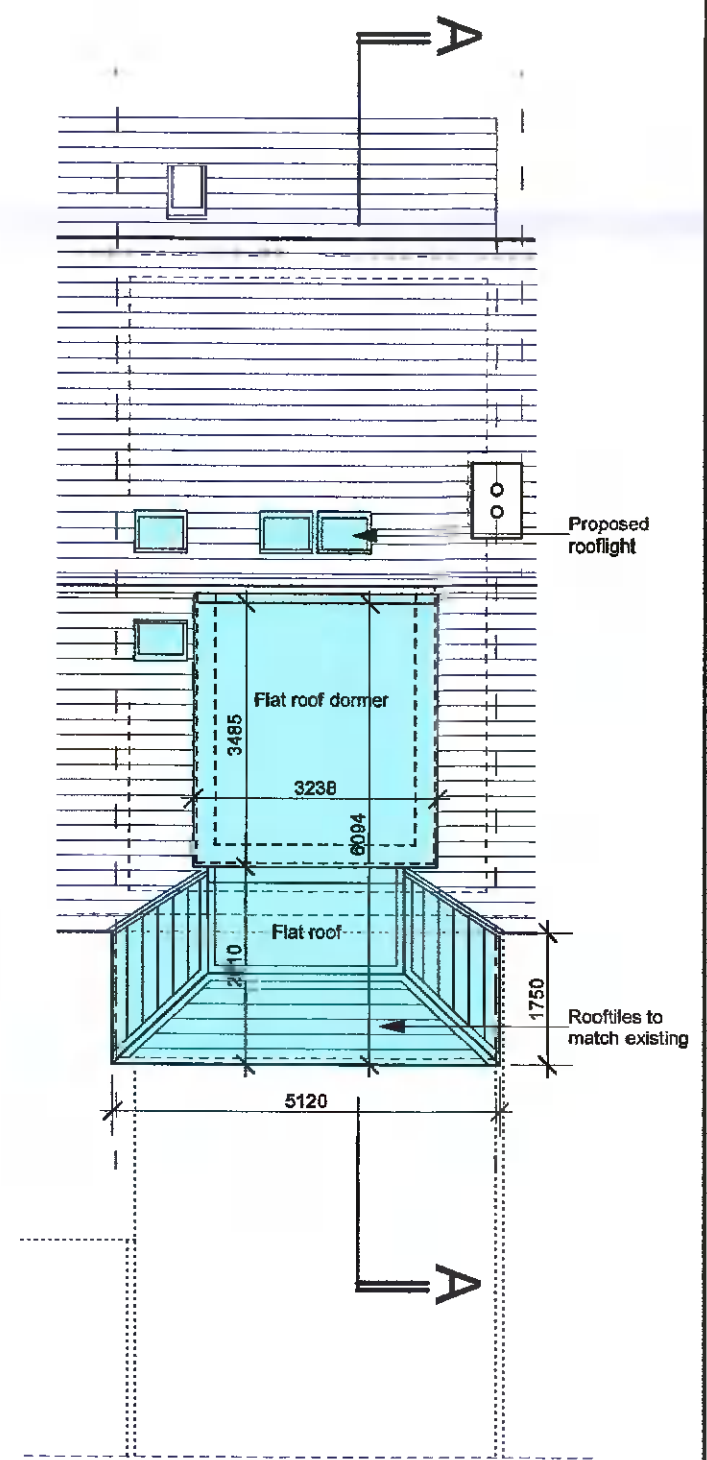

Roof plan



Key

	Denotes the proposed development
	Denotes existing to be demolished

Connect drainage to existing

 17 Norwood Ballinacorney, Co. Dublin ph: 016 844047 e: rdesign@eir.ie	CLIENT: Sharon McLoughlin PROJECT: Proposed development at 14 Cherrywood Crescent, Clondalkin, Dublin 22	PROJECT NO: 2120
	DRAWING: Survey layouts Proposal layouts	DRAWING TYPE: Planning