

Ordnance Survey Ireland Licence No CYAL50245023
 © Ordnance Survey Ireland Government of Ireland

MAP SHEETS
 1:1000
 3327-17 3327-18

SITE OUTLINED IN RED.
 APPLICANT'S LANDHOLDING OUTLINED IN BLUE.



Arna thionsú agus arna fhóilsú ag Suirbhéire Éireann, Páirc an Fhionnuisce, Baile Átha Cliath
 Compiled and published by Ordnance Survey Ireland, Phoenix Park, Dublin 8, Ireland.


Sárlonn atáirgeadh neamhúdaraithe cóipche Ordnáis Éireann agus Rialtas na hÉireann.
 Unauthorised reproduction infringes Ordnance and Government of Ireland copyright.

Gach cead ar cosnamh. Ní ceadmhach aon chfhoilseachán seo a chóipeáil, a atáirgeadh nó a fhoirm ná ar aon bhealach gan cead l scríbhín an chóipchirt.
 All rights reserved. No part of this publication is reproduced or transmitted in any form or by any means without the prior written permission of the copyright owner.

Ní hionann bóthar, bealach nó cosán a bheith agus fianaise ar chead sli. The representation of a road, track or footpath is not evidence of the right of way.

Ní thaispeánann léarscail de chuid Ordnáis Éireann teorann phointí deathúil de mhaoin úinéireacht de ghnéithe fhisiciúla.
 Ordnance Survey maps never show legal property nor do they show ownership of physical features.

© Suirbhéireacht Ordnáis Éireann
 © Ordnance Survey Ireland, 2022

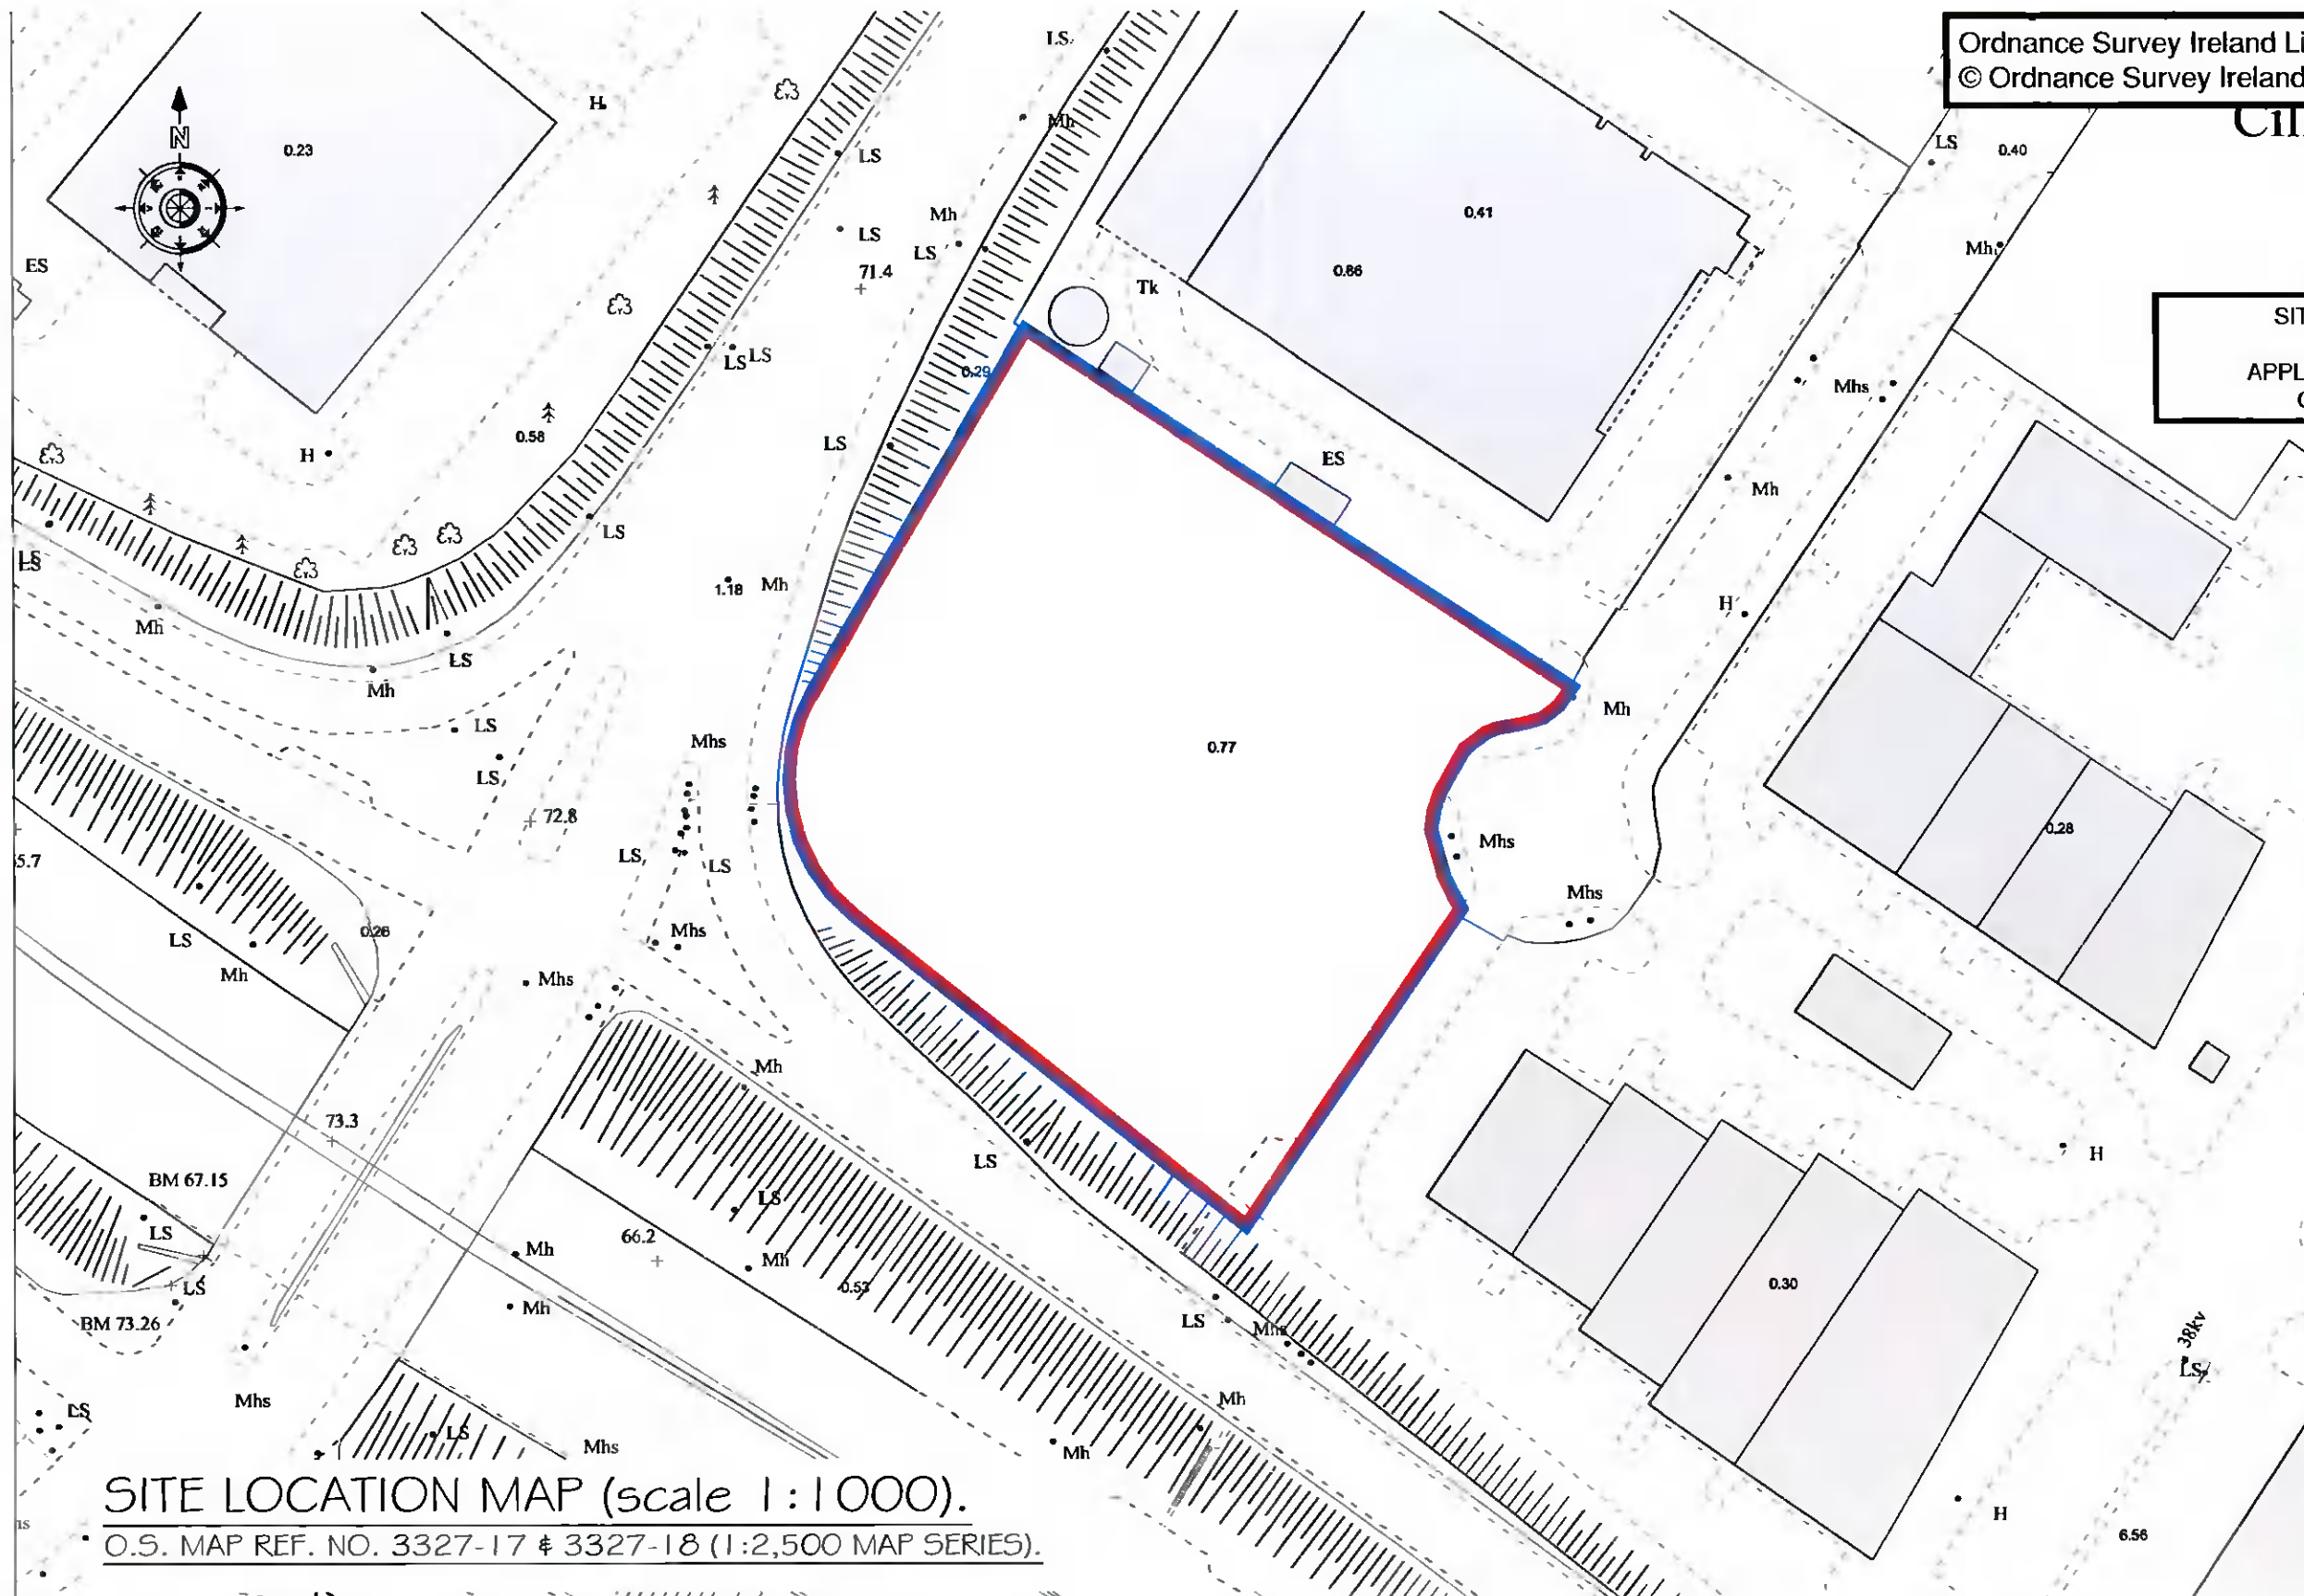

SITE LOCATION MAP (scale 1:1000).
 O.S. MAP REF. NO. 3327-17 & 3327-18 (1:2,500 MAP SERIES).

Scale:- 1:1,000



Plot Ref. No. 19681189 1 1

| DATE | REV. | STAGE | NOTES | DATE | REV. | STAGE | NOTES |
|-------------------------------|------|-------|-------|------|------|-------|-------|
| PLANNING DRAWINGS ONLY | | | | | | | |

| | | | | | | | |
|---------------|---|---|-----------------|-----------------------------------|------------|--|-----------|
| | | No. 53, Church Street, Cavan, Co Cavan. | | Tel: 049-4365462 Fax: 049-4365467 | | Email: info@jmjconsultants.ie Web: www.jmjconsultants.ie | |
| PROJECT TITLE | Proposed extension to Self Storage Unit at Ballymount Business Park | PROJECT NO | 21-31 | DATE | 04-04-2022 | DRAWING NO | 2131_P-21 |
| DRAWING TITLE | SITE LOCATION MAP | CLIENT | HSIL Properties | DRAWN BY | KS | SCALE AT A2 | NTS |
| ISSUE TYPE | PLANNING APPLICATION STAGE DRAWING | CHECKED BY | JJ | SCALE AT A3 | 1:1000 | | |