



planning*

levels are in meters and relate to an assumed datum

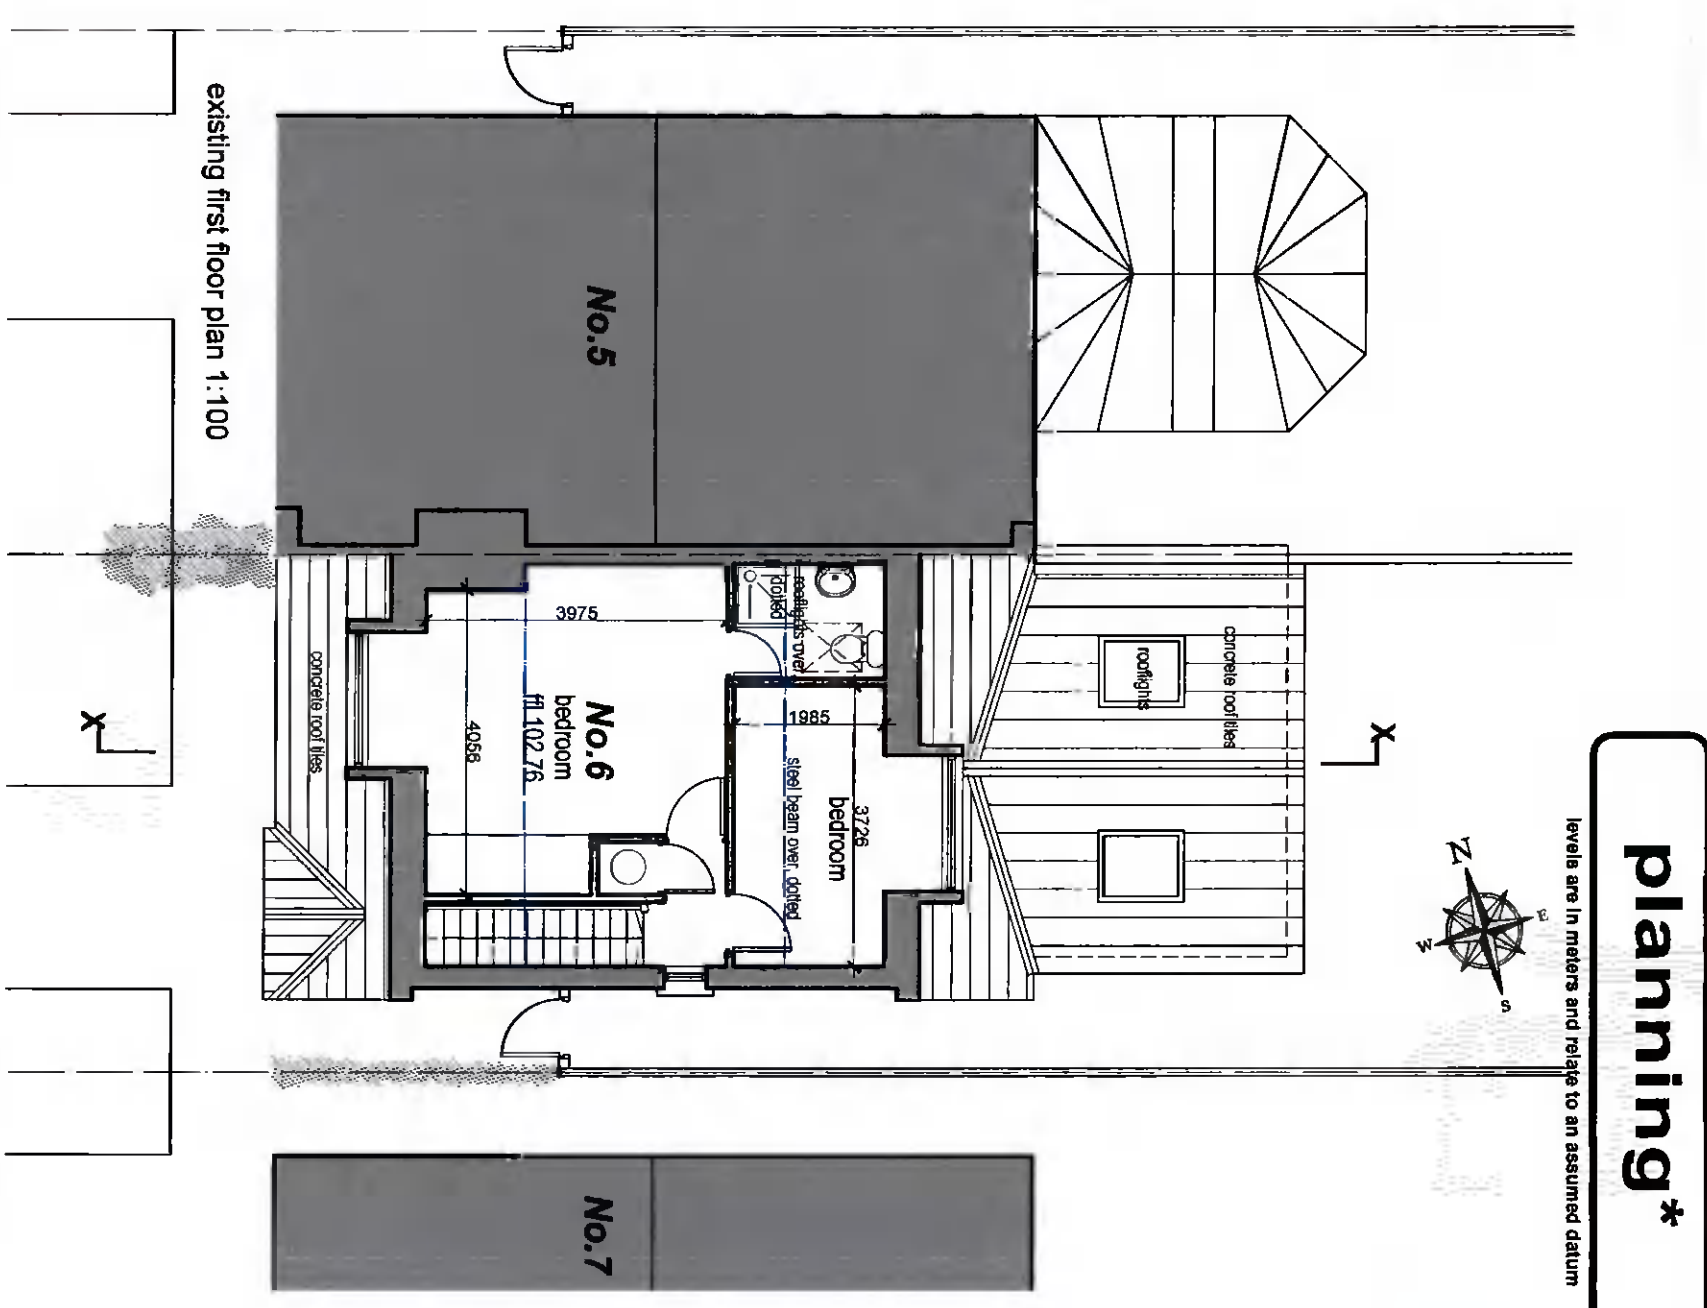

ALL DIMENSIONS SUBJECT TO CONFLICT CHECK ON SITE

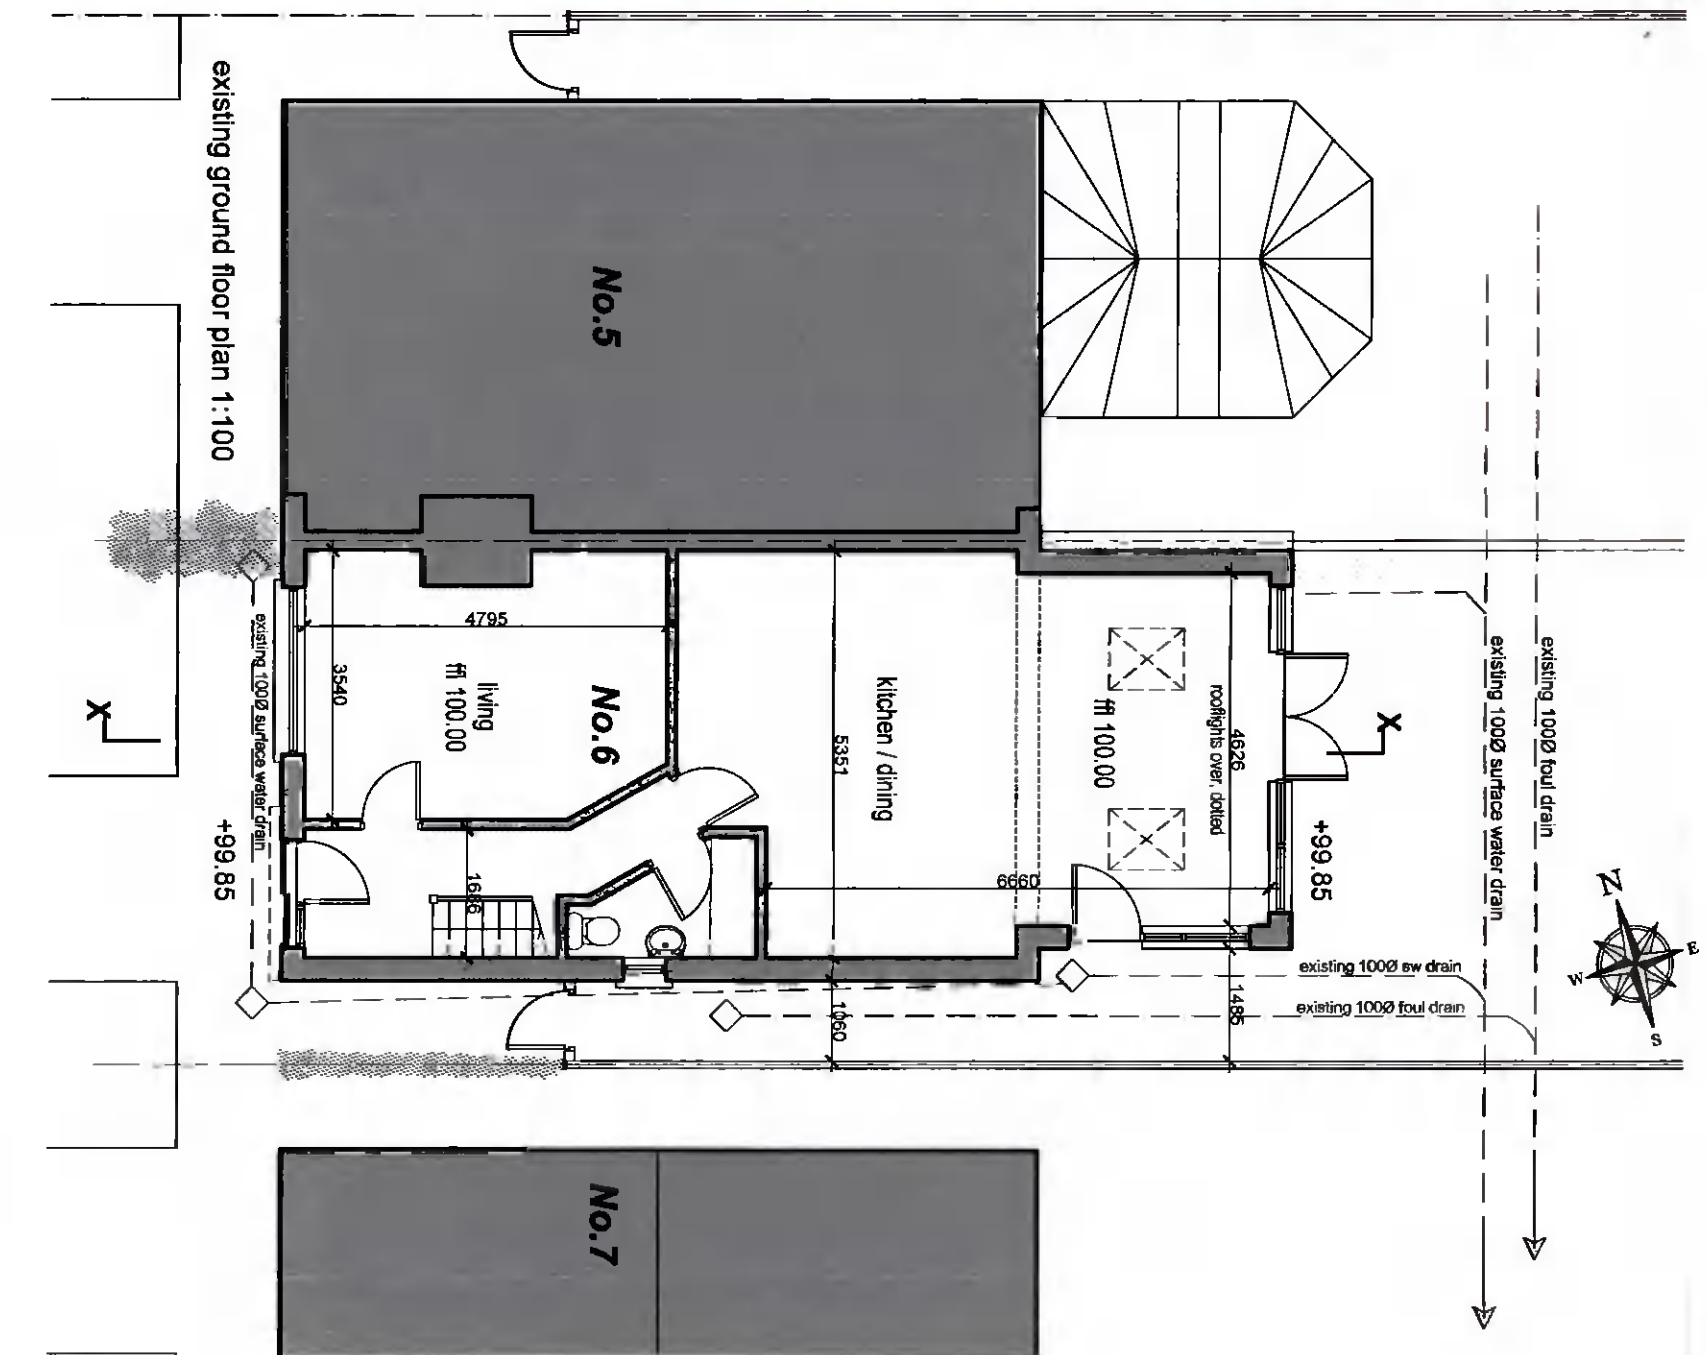

ROGERS - BRASSILL
 - Design - Project Management - Planning -
 - Certification - Legal - Energy -
 LEINSTER OFFICE
 72 Albert Road Lower, Sandycove, Co. Dublin
 MUNSTER OFFICE
 Bar Na Gaoithe, Rockmount, Milltown Malbay, Co. Clare
 Tel / Fax : 01 2303 488
 Mob : 087 2385 436

Project Name and Address
6 Templeroan Lodge, Scholarstown Road,
Dublin 16, D16H2W5
 Client
Ray & Lorna Malone

Project
Proposed Extension,
Returbishment & Modification
 Title
existing floor plans
 Date **31.03.2022**
 Scale **1:100 @A3**
 Sheet **6TL-P2***
 © This drawing is copyright