



**No.6**

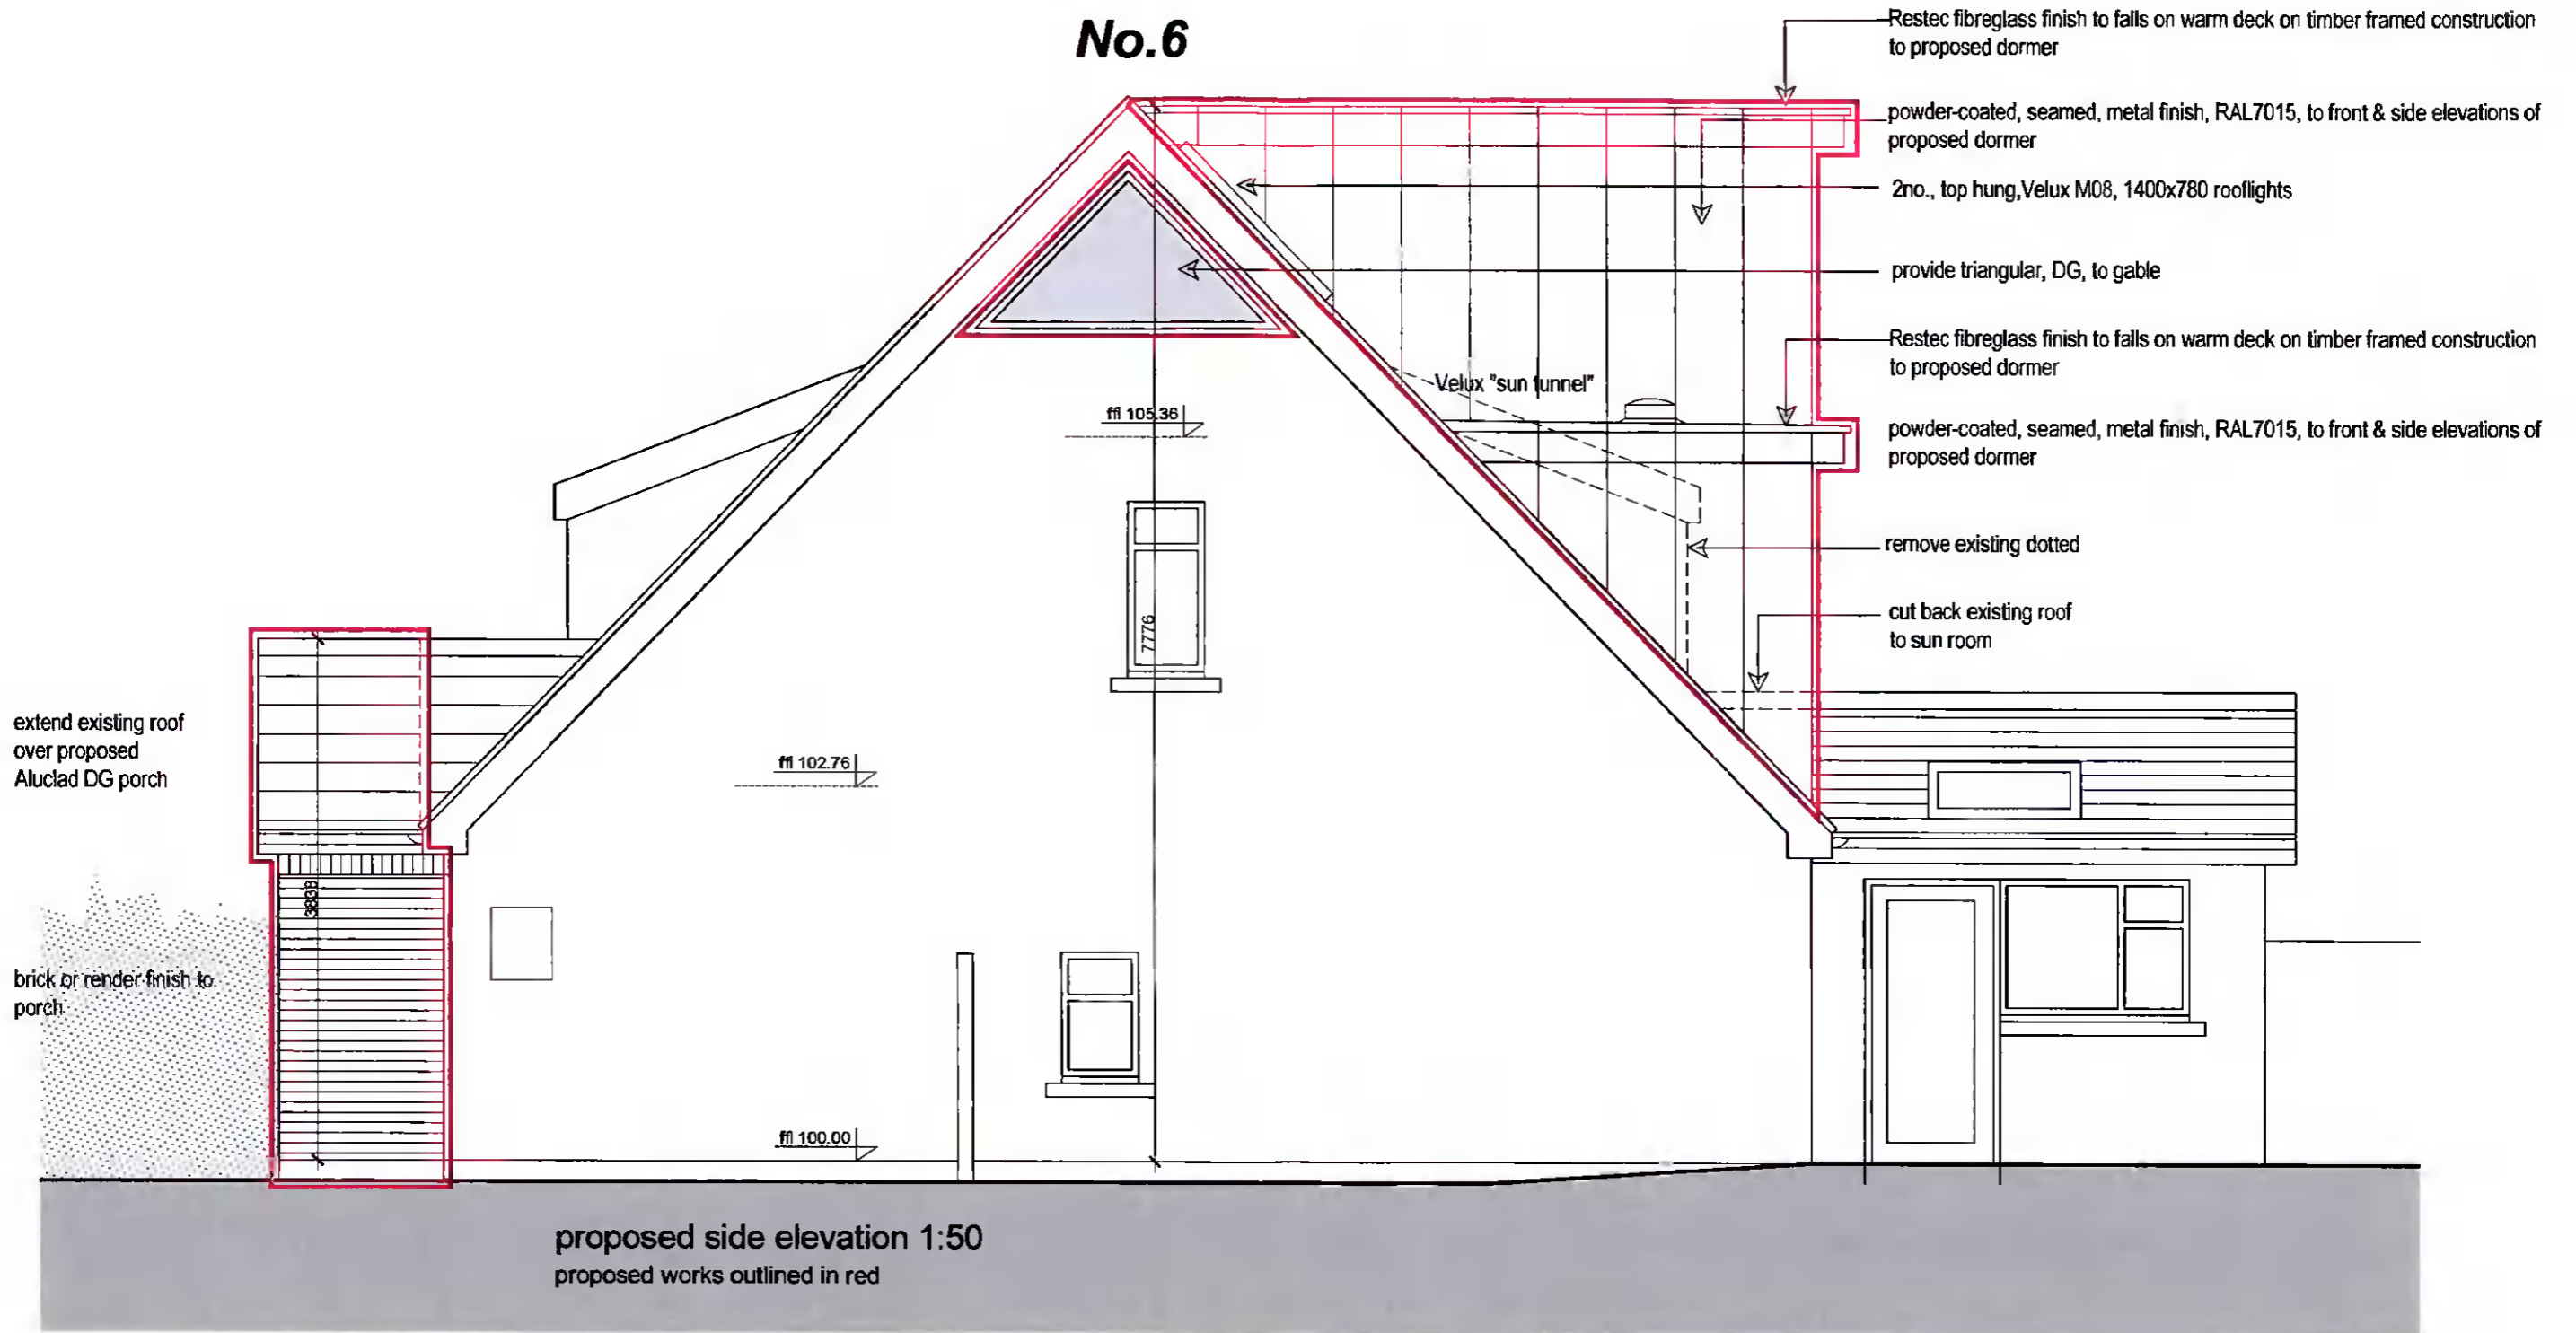

proposed side elevation 1:50  
proposed works outlined in red

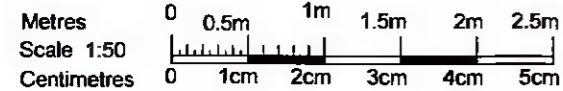

**ROGERS - BRASSIL**  
 - Design - Project Management - Planning -  
 - Certification - Legal - Energy -  
**LEINSTER OFFICE**  
 72 Albert Road Lower, Sandycove, Co.Dublin  
**MUNSTER OFFICE**  
 Bar Na Gaoithe, Rockmount, Milltown Malbay, Co.Clare  
 Tel / Fax : 01 2303 488 Mob : 087 2385 436

Project Name and Address  
**6 Templeroan Lodge, Scholarstown Road,  
 Dublin 16, D16H2W5**  
 Client  
**Ray & Lorna Malone**

Project <b>Proposed Extension, Refurbishment &amp; Modification</b>	Title proposed side elevation
Date <b>31.03.2022</b>	Sheet <b>6TL-P9*</b>
Scale <b>1:50 @A3</b> © This drawing is copyright	