
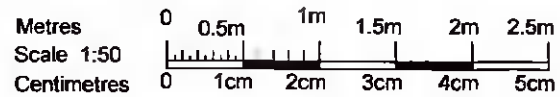


## No.6

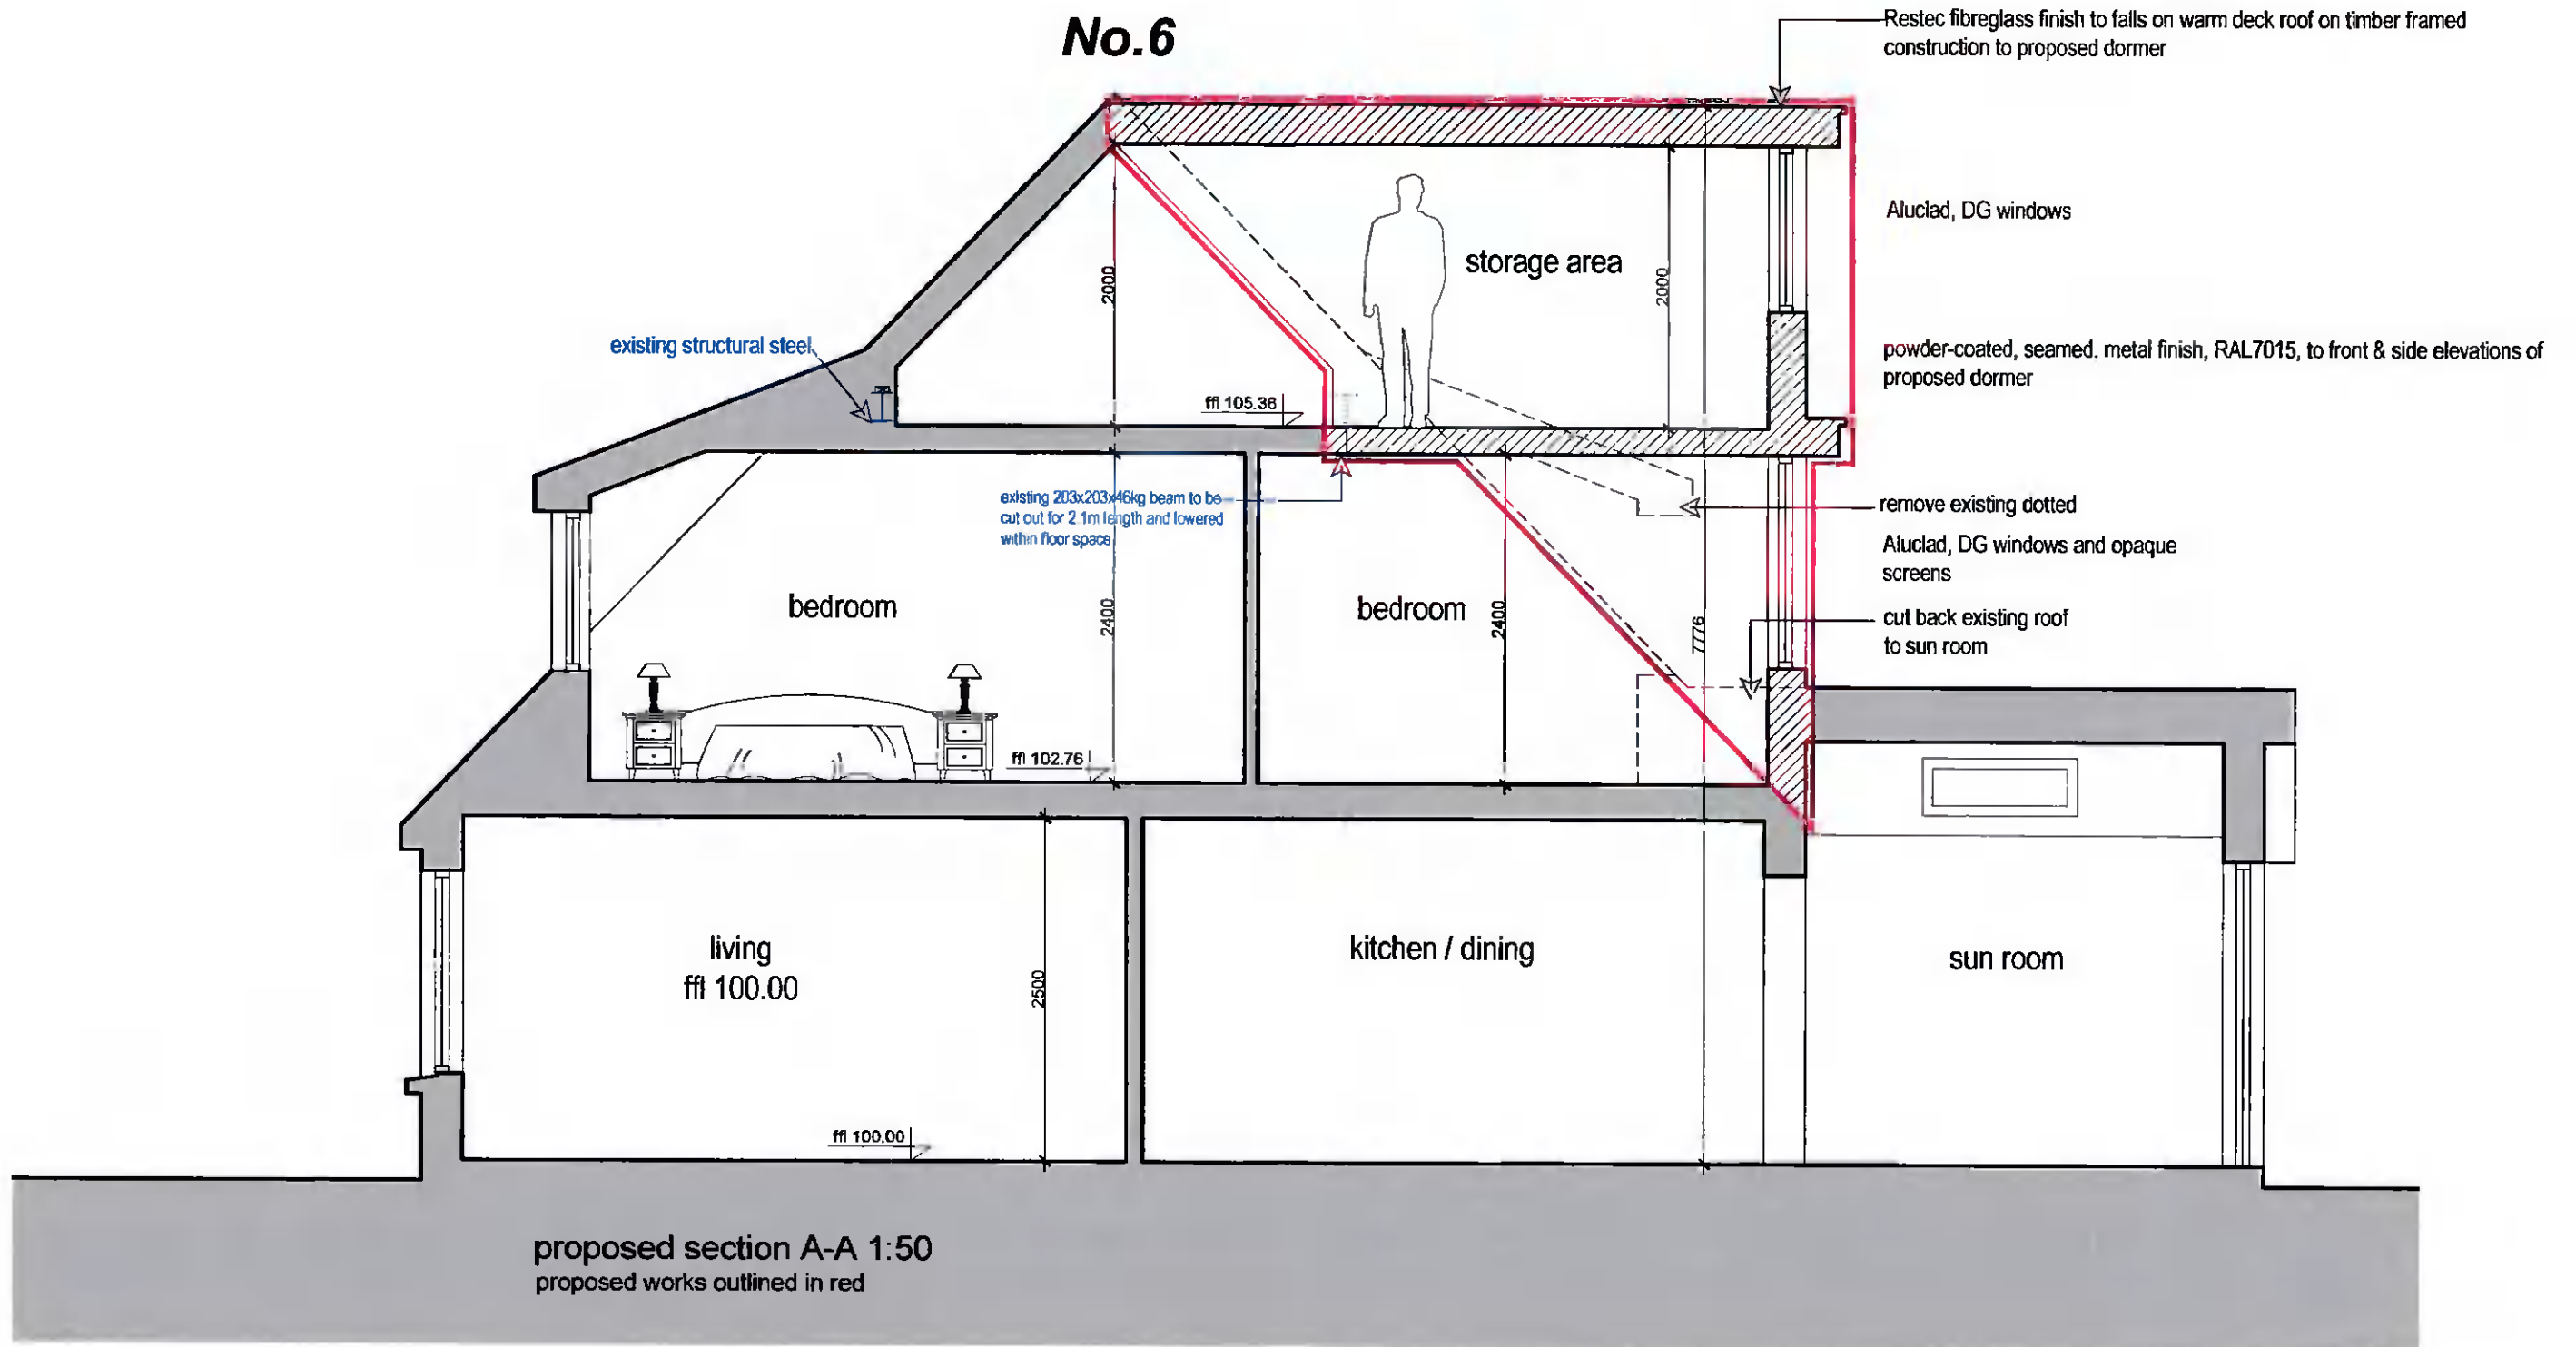

### ROGERS - BRASSIL

- Design - Project Management - Planning -  
- Certification - Legal - Energy -  
LEINSTER OFFICE  
72 Albert Road Lower, Sandycove, Co.Dublin  
MUNSTER OFFICE  
Bar Na Gaoithe, Rockmount, Milltown Malbay, Co.Clare  
Tel / Fax : 01 2303 488 Mob : 087 2385 436

Project Name and Address

6 Templeroan Lodge, Scholarstown Road,  
Dublin 16, D16H2W5

Client

**Ray & Lorna Malone**

Project

**Proposed Extension,  
Refurbishment & Modification**

Title

proposed  
section A-A

Date **31.03.2022**

Scale **1:50 @A3**

Sheet

**6TL-P11\***