



No.6

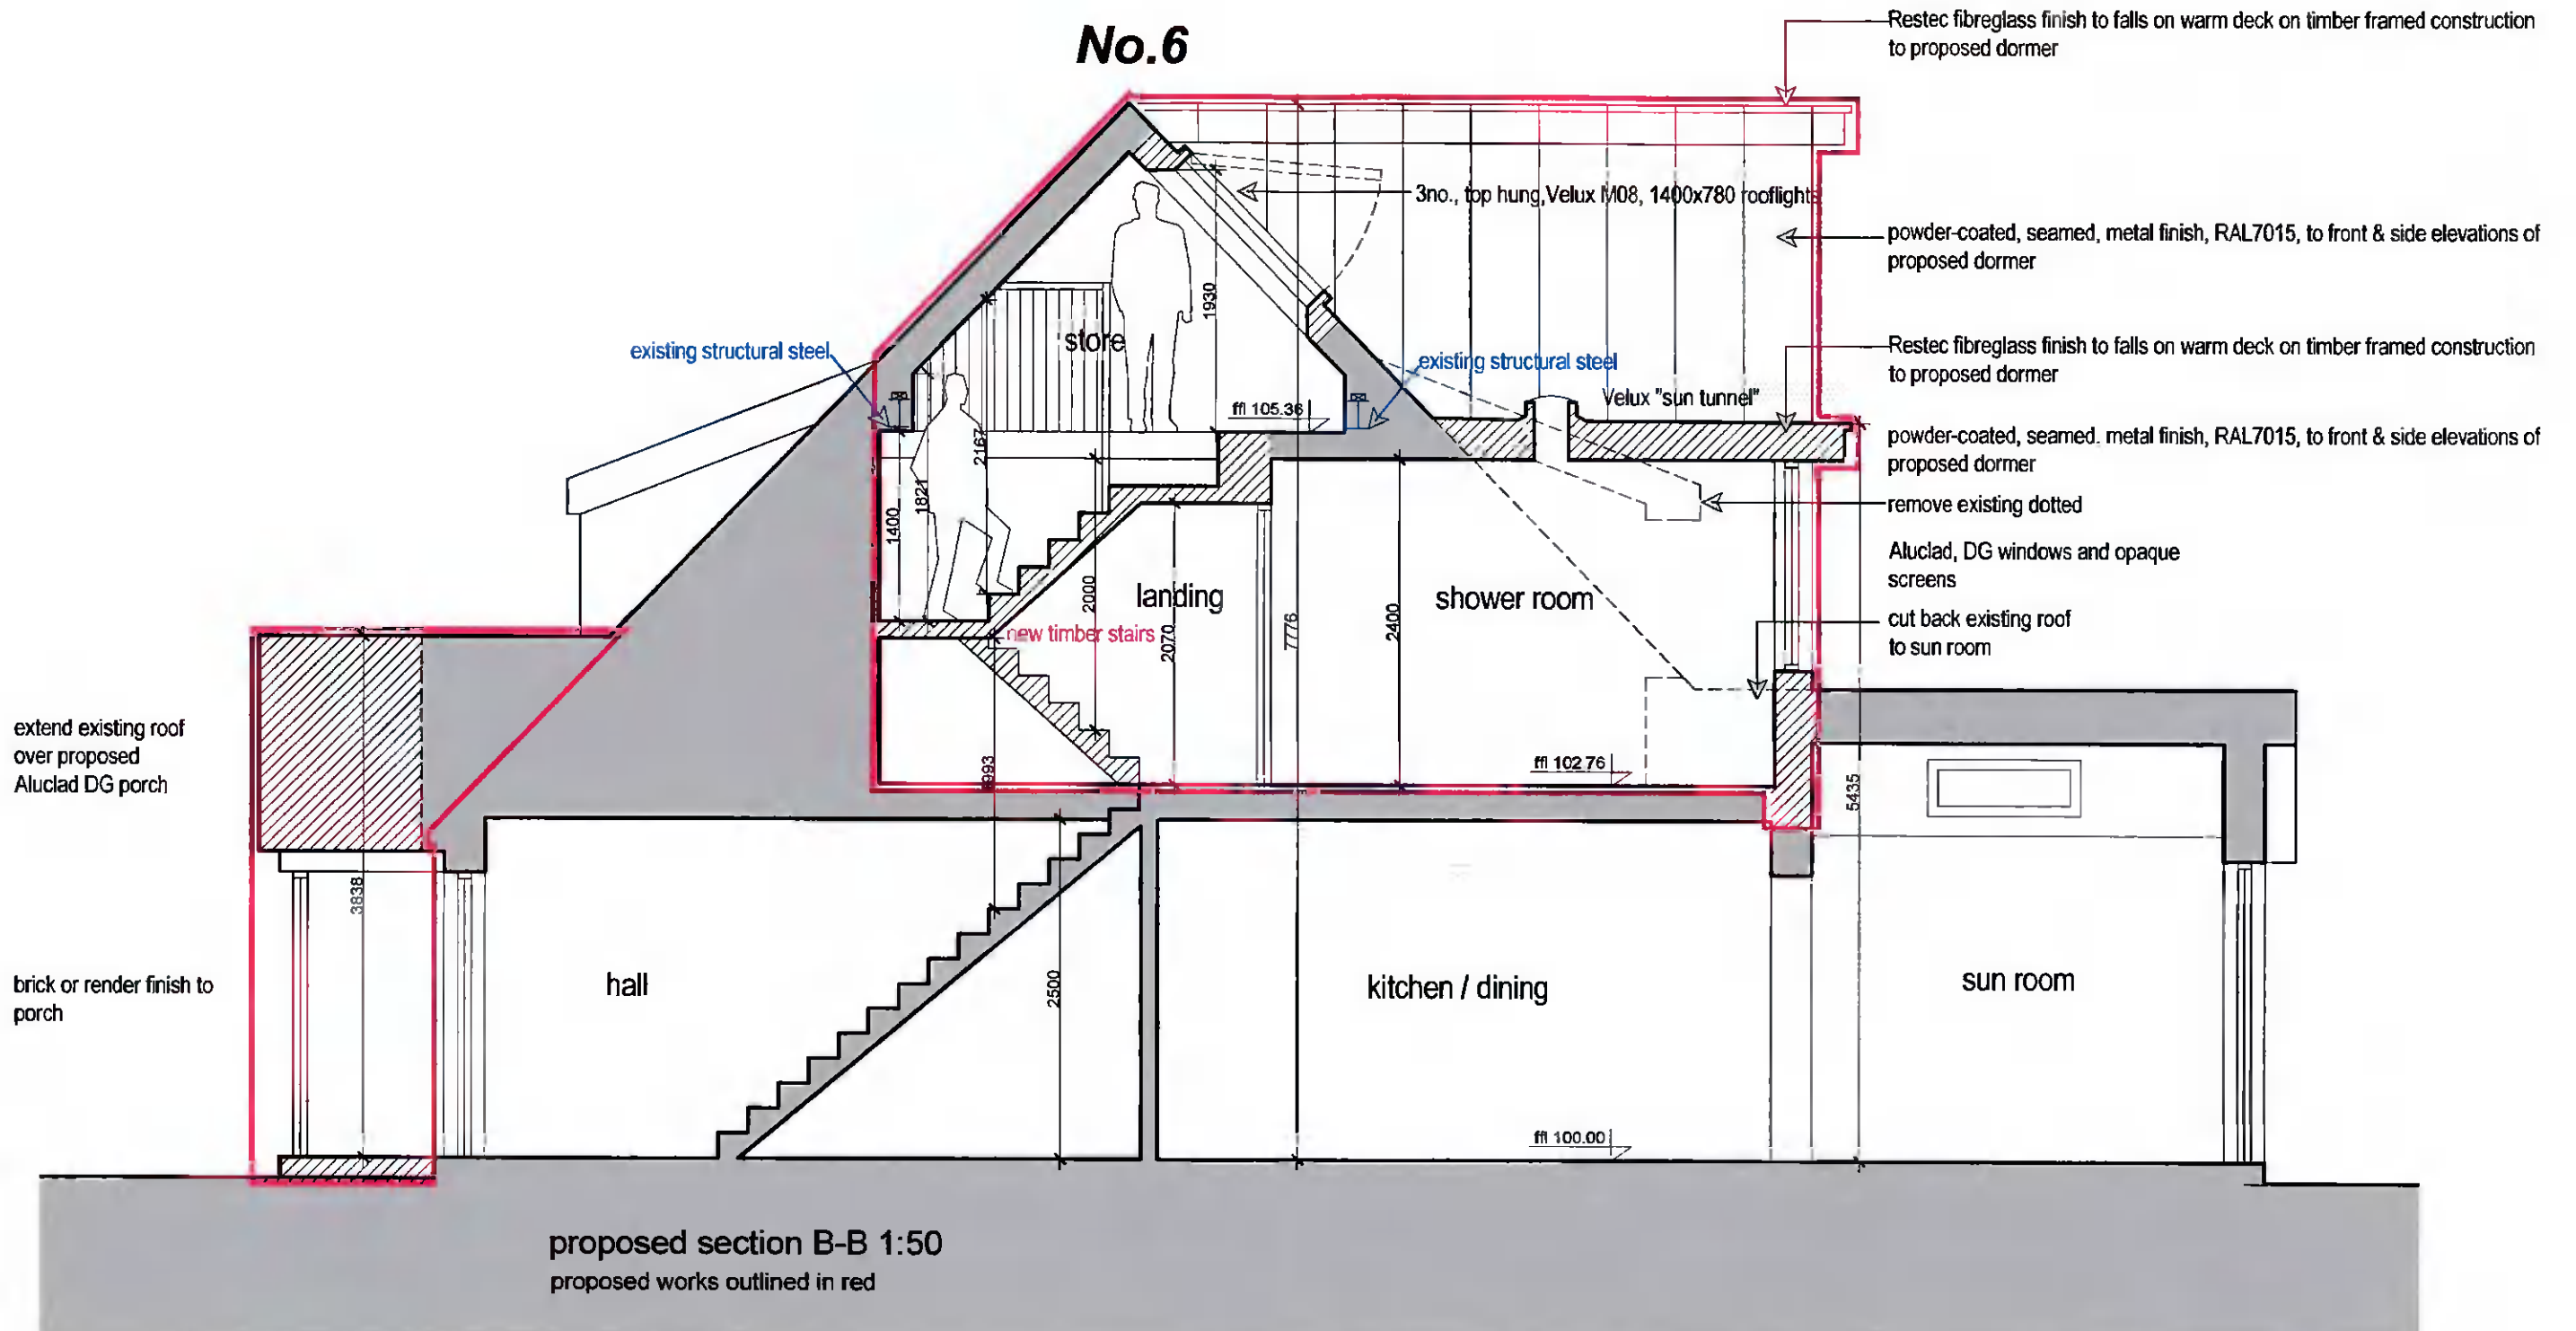

proposed section B-B 1:50
proposed works outlined in red

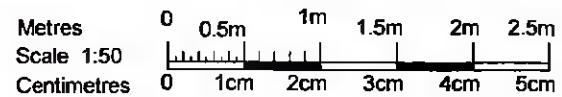

ROGERS - BRASSIL
 - Design - Project Management - Planning -
 - Certification - Legal - Energy -
LEINSTER OFFICE
 72 Albert Road Lower, Sandycove, Co.Dublin
MUNSTER OFFICE
 Bar Na Gaoithe, Rockmount, Miltown Malbay, Co.Clare
 Tel / Fax : 01 2303 488 Mob : 087 2385 436

Project Name and Address
**6 Templeroan Lodge, Scholarstown Road,
 Dublin 16, D16H2W5**
 Client
Ray & Lorna Malone

Project Proposed Extension, Refurbishment & Modification	Title proposed section B-B
Date 31.03.2022	Sheet 6TL-P12*
Scale 1:50 @A3	© This drawing is copyright