



CLIENT


 BURR COMPUTER ENVIRONMENTS, INC.
 10400 Rodgers Road Houston, Texas 77070 Phone: 281-374-8644 Fax: 281-374-8992

HV Main Contractor


STRUCTURAL ENGINEER


ARCHITECT
Henry J Lyons

LEGEND

Key Value	Keynote Text
2.1	TRAPEZOIDAL METAL CLADDING PANEL SYSTEM, FINISH - COLOUR RAL 7012 BASALT, WITH PPC ALUMINIUM PARAPET CAPPING, FINISH - COLOUR RAL 7012 BASALT
2.3	POWDER COATED STEEL LOUVRE
2.4	EXTERNAL GRADE STEEL DOORS POWDER COATED, FINISH - COLOUR RAL 7012 BASALT
2.5	PITCHED METAL ROOF WITH PARAPET SURROUND
2.6	SWD-001 - PPC ALUMINIUM RAINWATER PIPEWORK

NOTES

DISCIPLINE
Henry J Lyons

PROJECT
 ESSDUB98 - KISHOGE 110 KV SUBSTATION


Rev	Date	Description	By	Ckd
P1	14/04/2022	ISSUED FOR PLANNING	CDA	JM

CONFIDENTIAL INFORMATION: This drawing/document and all design, details, inventions or developments covered or derived thereby are confidential and the exclusive property of the owner (or its affiliates), which reserve all rights in the is drawing/document. Copying, reproduction, duplication, or distribution to a third party, in whole or in part, is forbidden unless expressly authorised in writing.


Drawn by CDA	Checked by JM	Date 05/10/21
Scale (@ A1) As indicated	Status code A1	Project number 950918

Drawing Title
PROPOSED GIS BUILDING SECTIONS

Drawing Number
 (Project Code-Originator-Volume-Level-Type-Role-Sheet no.)
 ESSDUB98- HJL- 01- XX- DR- A-5000 **P1**

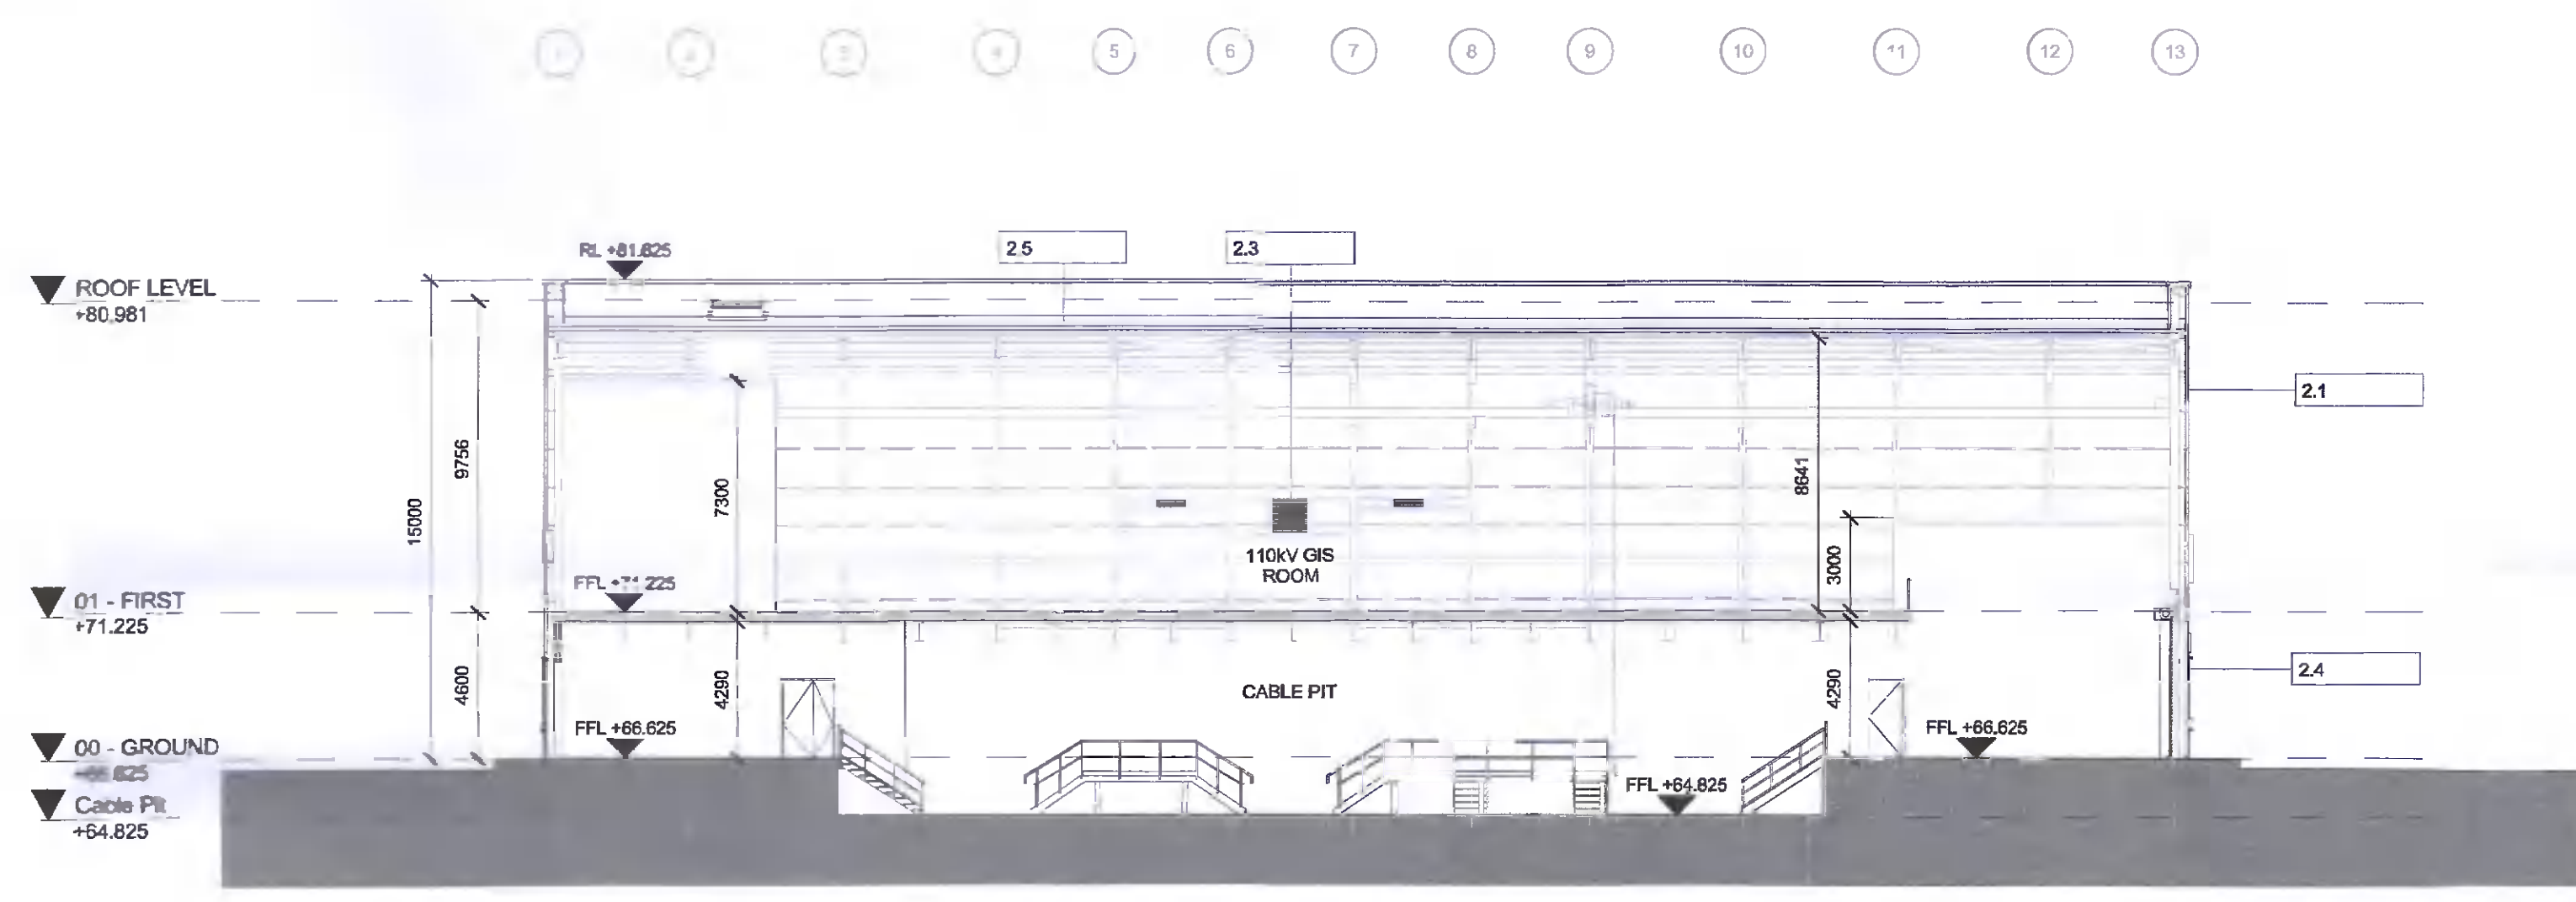

1 GA - 110 KV - SECTION AA
 1 : 200

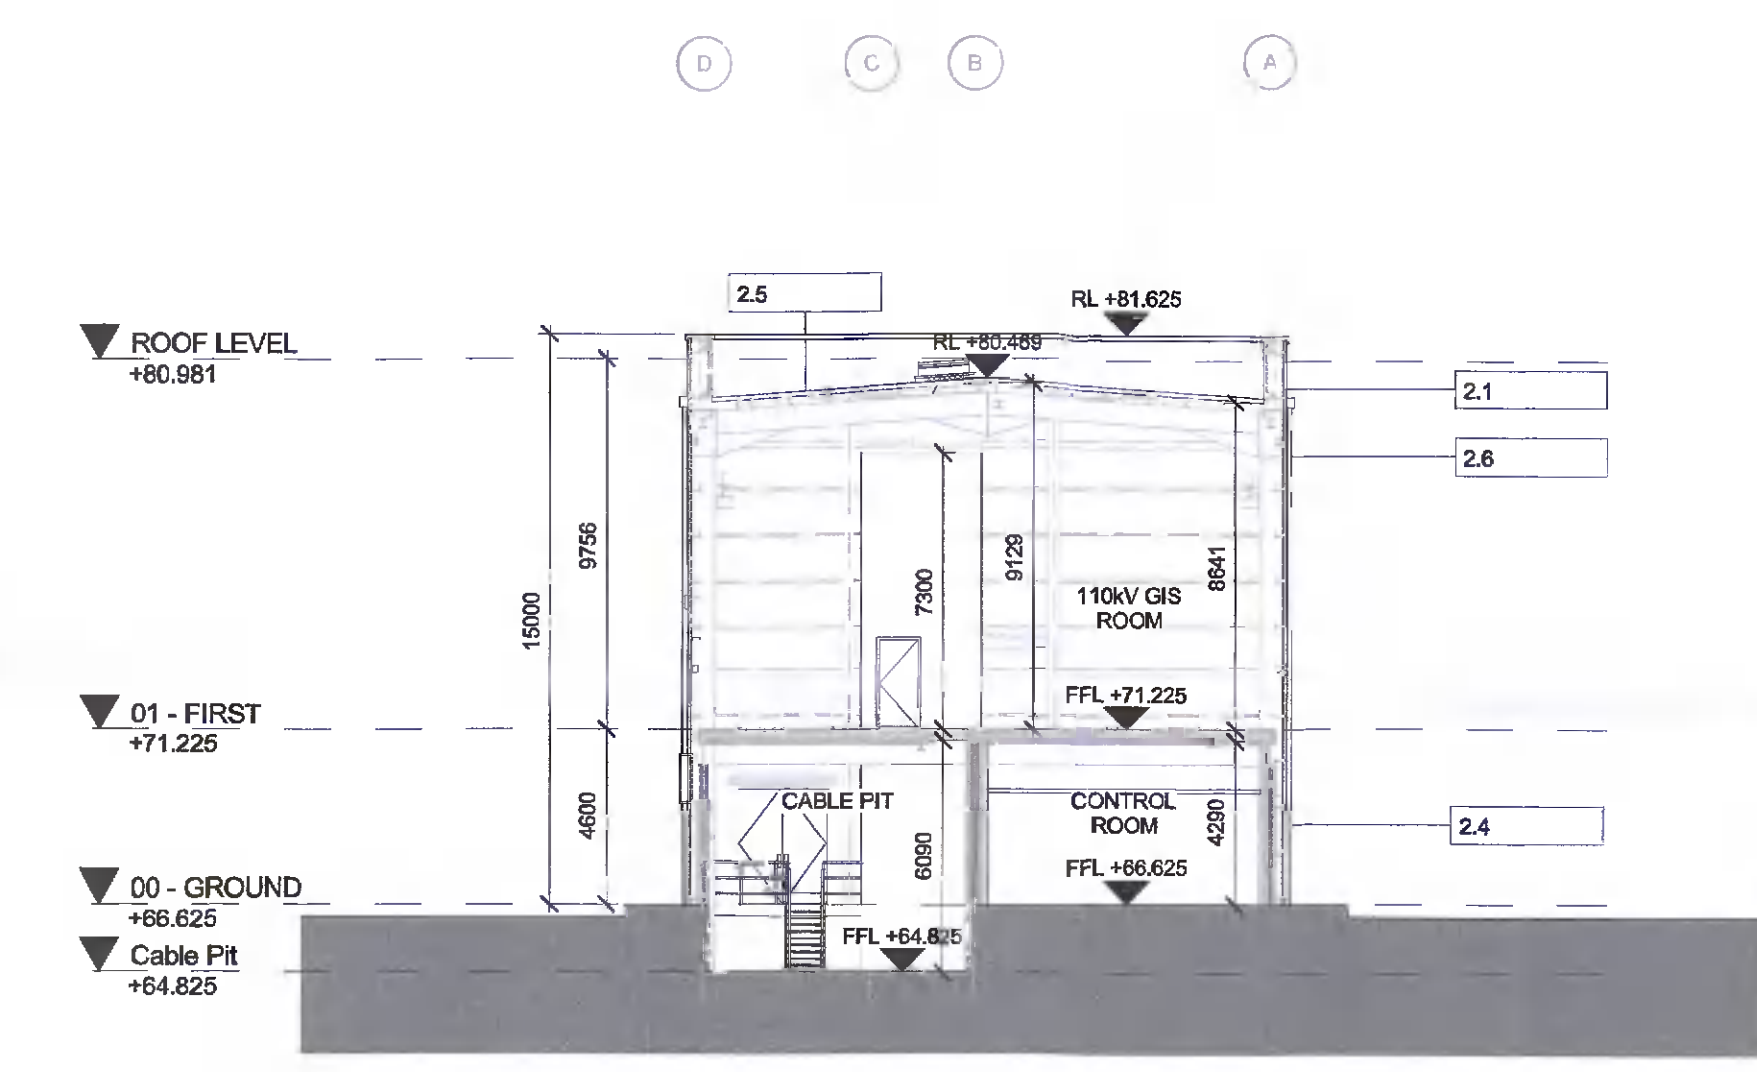

2 GA - 110 KV - SECTION BB
 1 : 200