

CLIENT  
**edgeconnex**  
**BCEI**  
 BURR COMPUTER ENVIRONMENTS, INC.  
 10400 Rodgers Road Houston, Texas 77070 Phone: 281-374-8644 Fax: 281-374-8992

HV Main Contractor  
**H&MV**  
 ENGINEERING  
 HIGH VOLTAGE SPECIALISTS

STRUCTURAL ENGINEER  
**Clifton Scannell Emerson**  
 Associates

ARCHITECT  
**Henry J Lyons**

LEGEND

Key Value	Keynote Text
2.4	EXTERNAL GRADE STEEL DOORS POWDER COATED, FINISH - COLOUR RAL 7012 BASALT
2.45	CORRUGATED METAL PANEL TO MATCH THE COLOUR OF THE SELECTED CLADDING PANELS ON GIS BUILDING, FINISH - COLOUR RAL 7012 BASALT
2.46	CORRUGATED METAL ROOF, FINISH - COLOUR RAL 7012 BASALT

NOTES

DISCIPLINE  
**Henry J Lyons**

PROJECT  
 ESSDUB98 - KISHOGE 110kV SUBSTATION

Rev	Date	Description	By	Ckd
P1	14/04/2022	ISSUED FOR PLANNING	CDA	JM


CONFIDENTIAL INFORMATION: This drawing/document and all design, details, inventions or developments covered or derived thereby are confidential and the exclusive property of the owner (or its affiliates), which reserve all rights in the drawing/document. Copying, reproduction, duplication, or distribution to a third party, in whole or in part, is forbidden unless expressly authorised in writing.

Drawn by CDA	Checked by JM	Date 05/11/21
Scale (@ A1) As indicated	Status code A1	Project number 95018


Drawing Title  
**PROPOSED CLIENT CONTROL BUILDING SECTIONS**

Drawing Number  
 (Project Code-Originator-Volume-Level-Type-Role-Sheet no.)  
 ESSDUB98- HJL- 02- XX- DR- A-5000

Revision  
**P1**

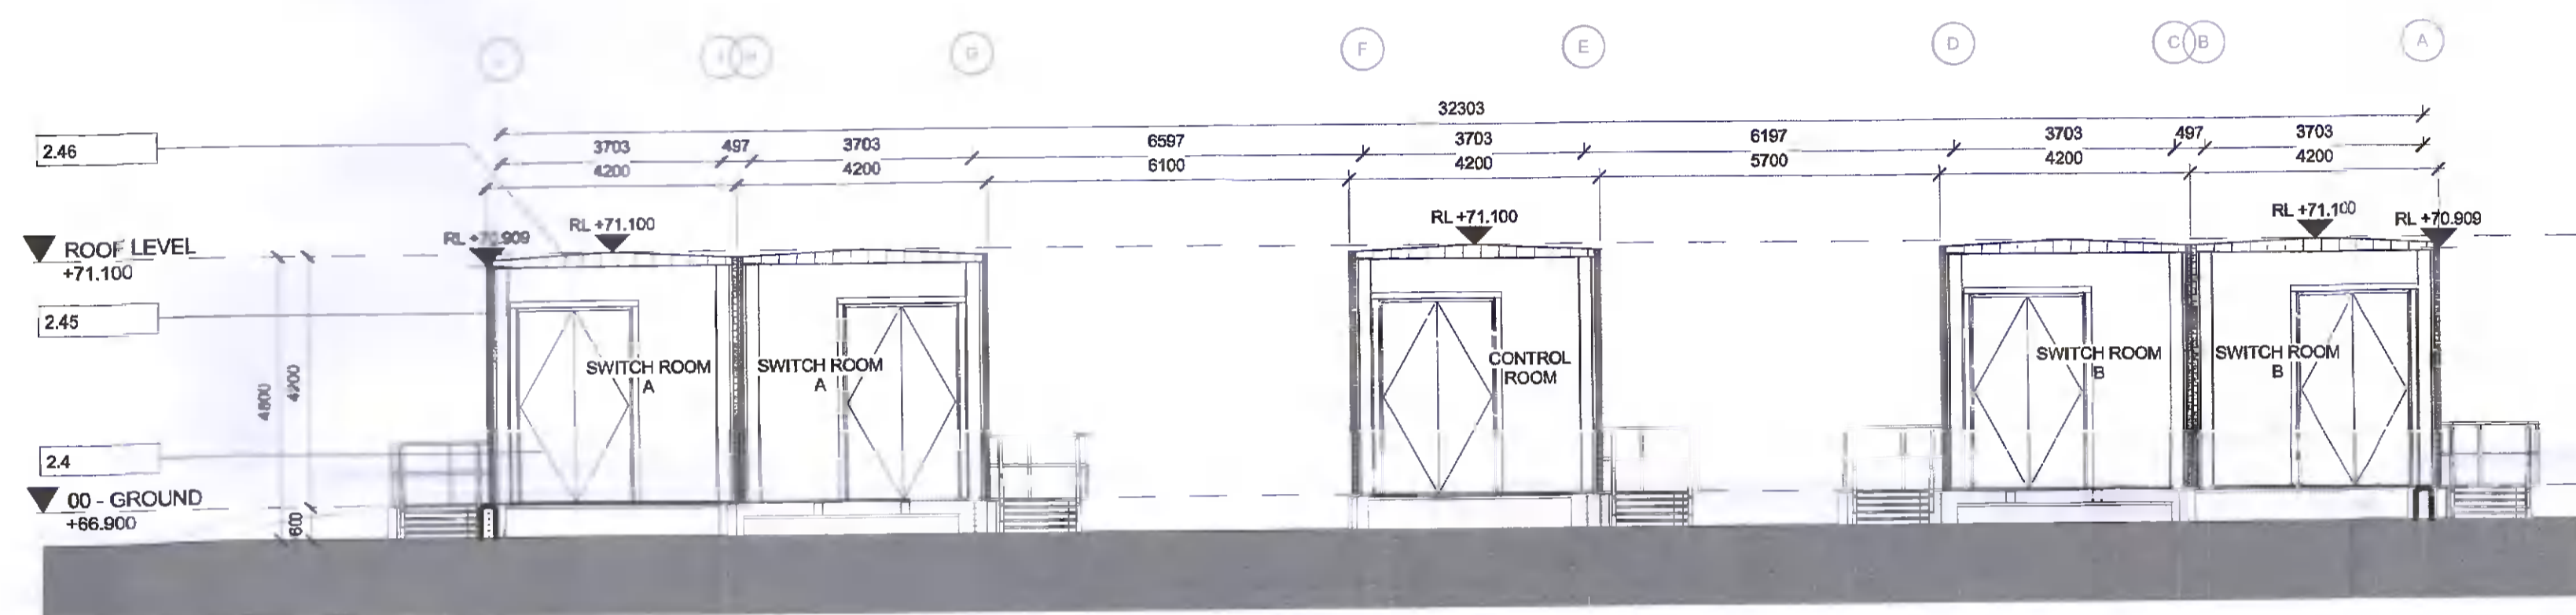

1 **GA - CCB - SECTION AA**  
 1 : 100  
 CCB = CLIENT CONTROL BUILDING

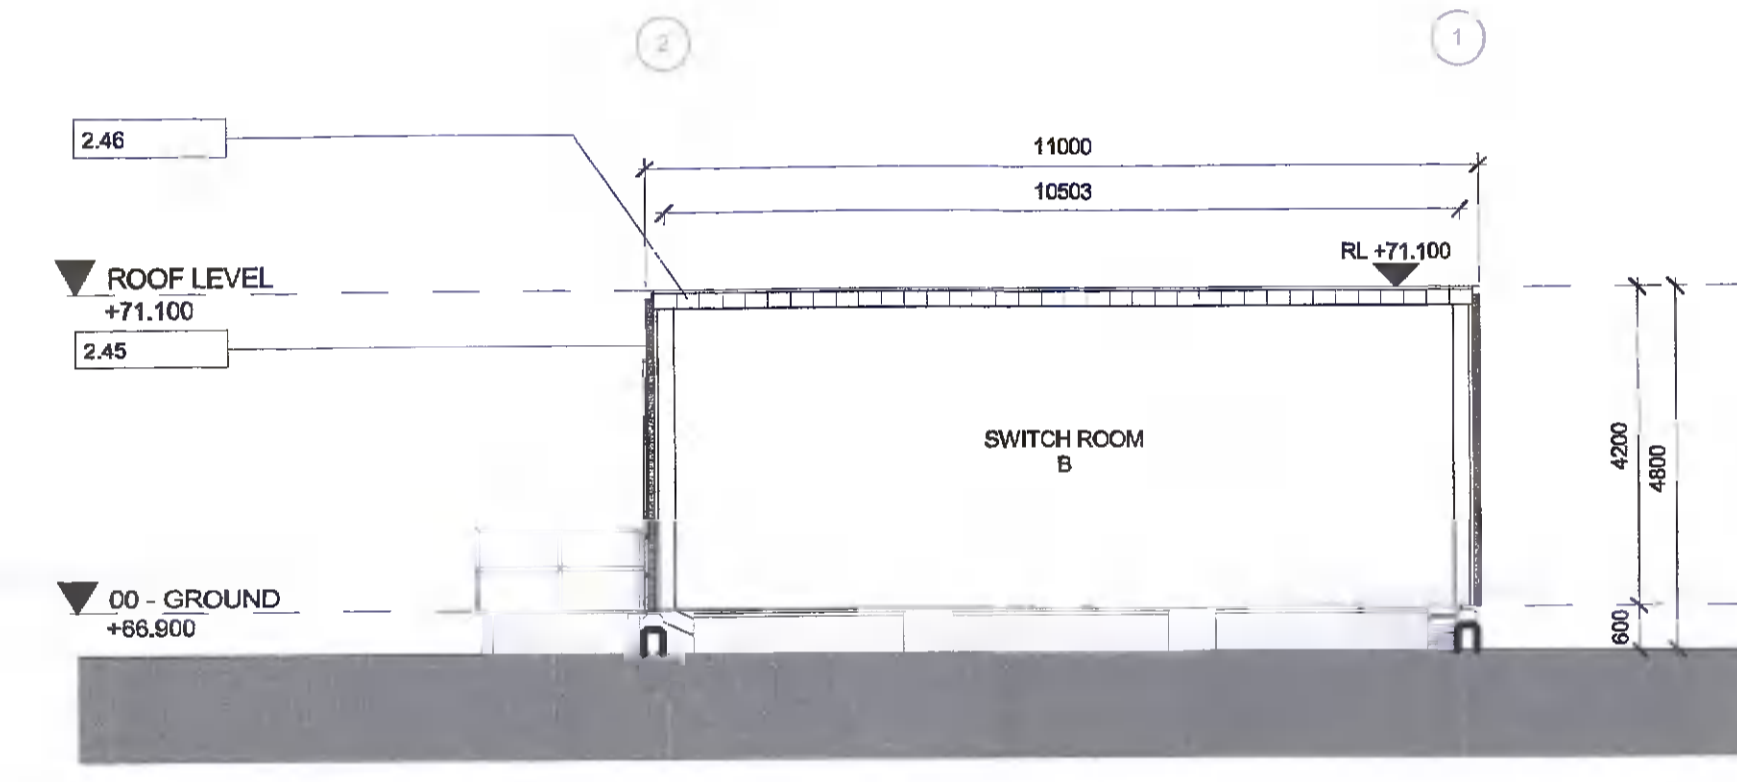

2 **GA - CCB - SECTION BB**  
 1 : 100  
 CCB = CLIENT CONTROL BUILDING