



1 PERMITTED GA - ESB BUILDING - SECTION AA
SCALE: 1 : 100

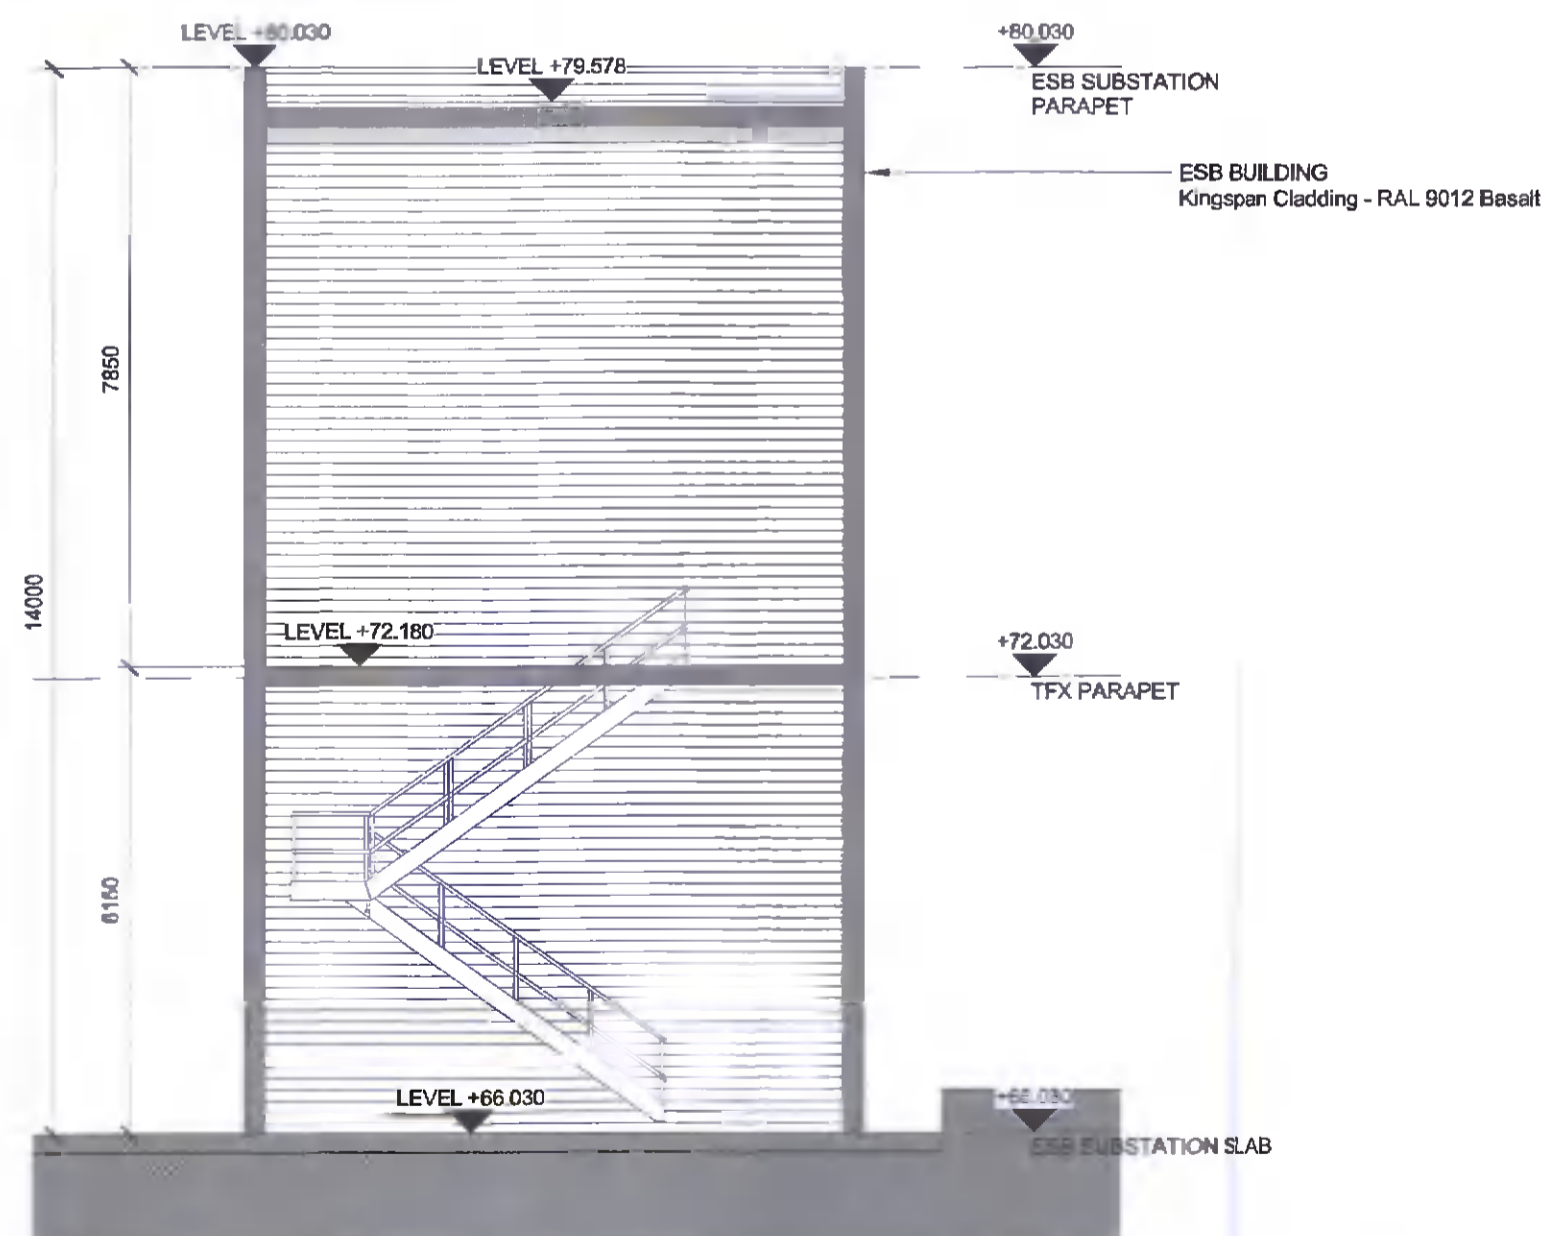

2 PERMITTED GA - ESB BUILDING - SECTION BB
SCALE: 1 : 100

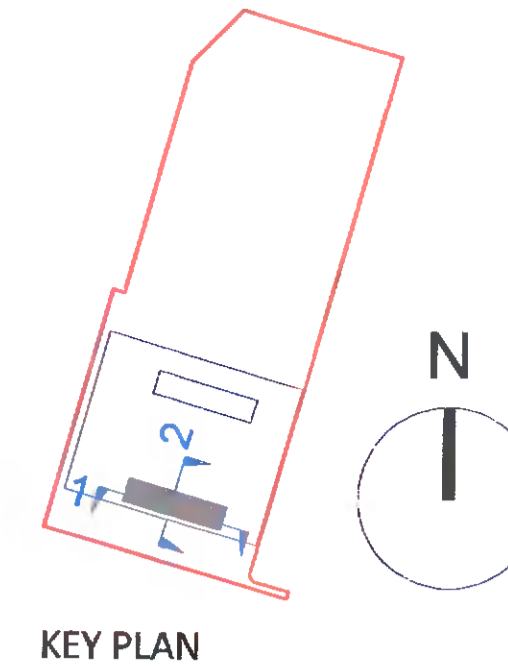

CLIENT




10400 Rodgers Road Houston, Texas 77070 Phone: 281-374-8644 Fax: 281-374-8992

HV Main Contractor



STRUCTURAL ENGINEER

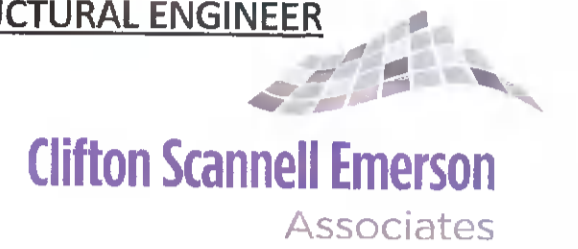

ARCHITECT

Henry J Lyons

LEGEND

NOTES

DISCIPLINE

Henry J Lyons

PROJECT

ESSDUB98 - KISHOGE 110kV SUBSTATION

Rev	Date	Description	By	Ckd
P1	14/04/2022	ISSUED FOR PLANNING	CDA	JM

CONFIDENTIAL INFORMATION: This drawing/document and all design details, inventions or developments covered or derived thereby are confidential and the exclusive property of the owner (or its affiliates), which reserve all rights in this drawing/document. Copying, reproduction, duplication, or distribution to a third party, in whole or in part, is forbidden unless expressly authorized in writing.

Drawn by CDA	Checked by JM	Date 26/11/21
Scale (@ A1) As indicated	Status code A1	Project number 950918

Drawing Title
PERMITTED ESB BUILDING SECTIONS

Drawing Number
(Project Code-Originator-Volume-Level-Type-Role-Sheet no.)
ESSDUB98- HJL- 04- XX- DR- A-5100

Revision
P1