
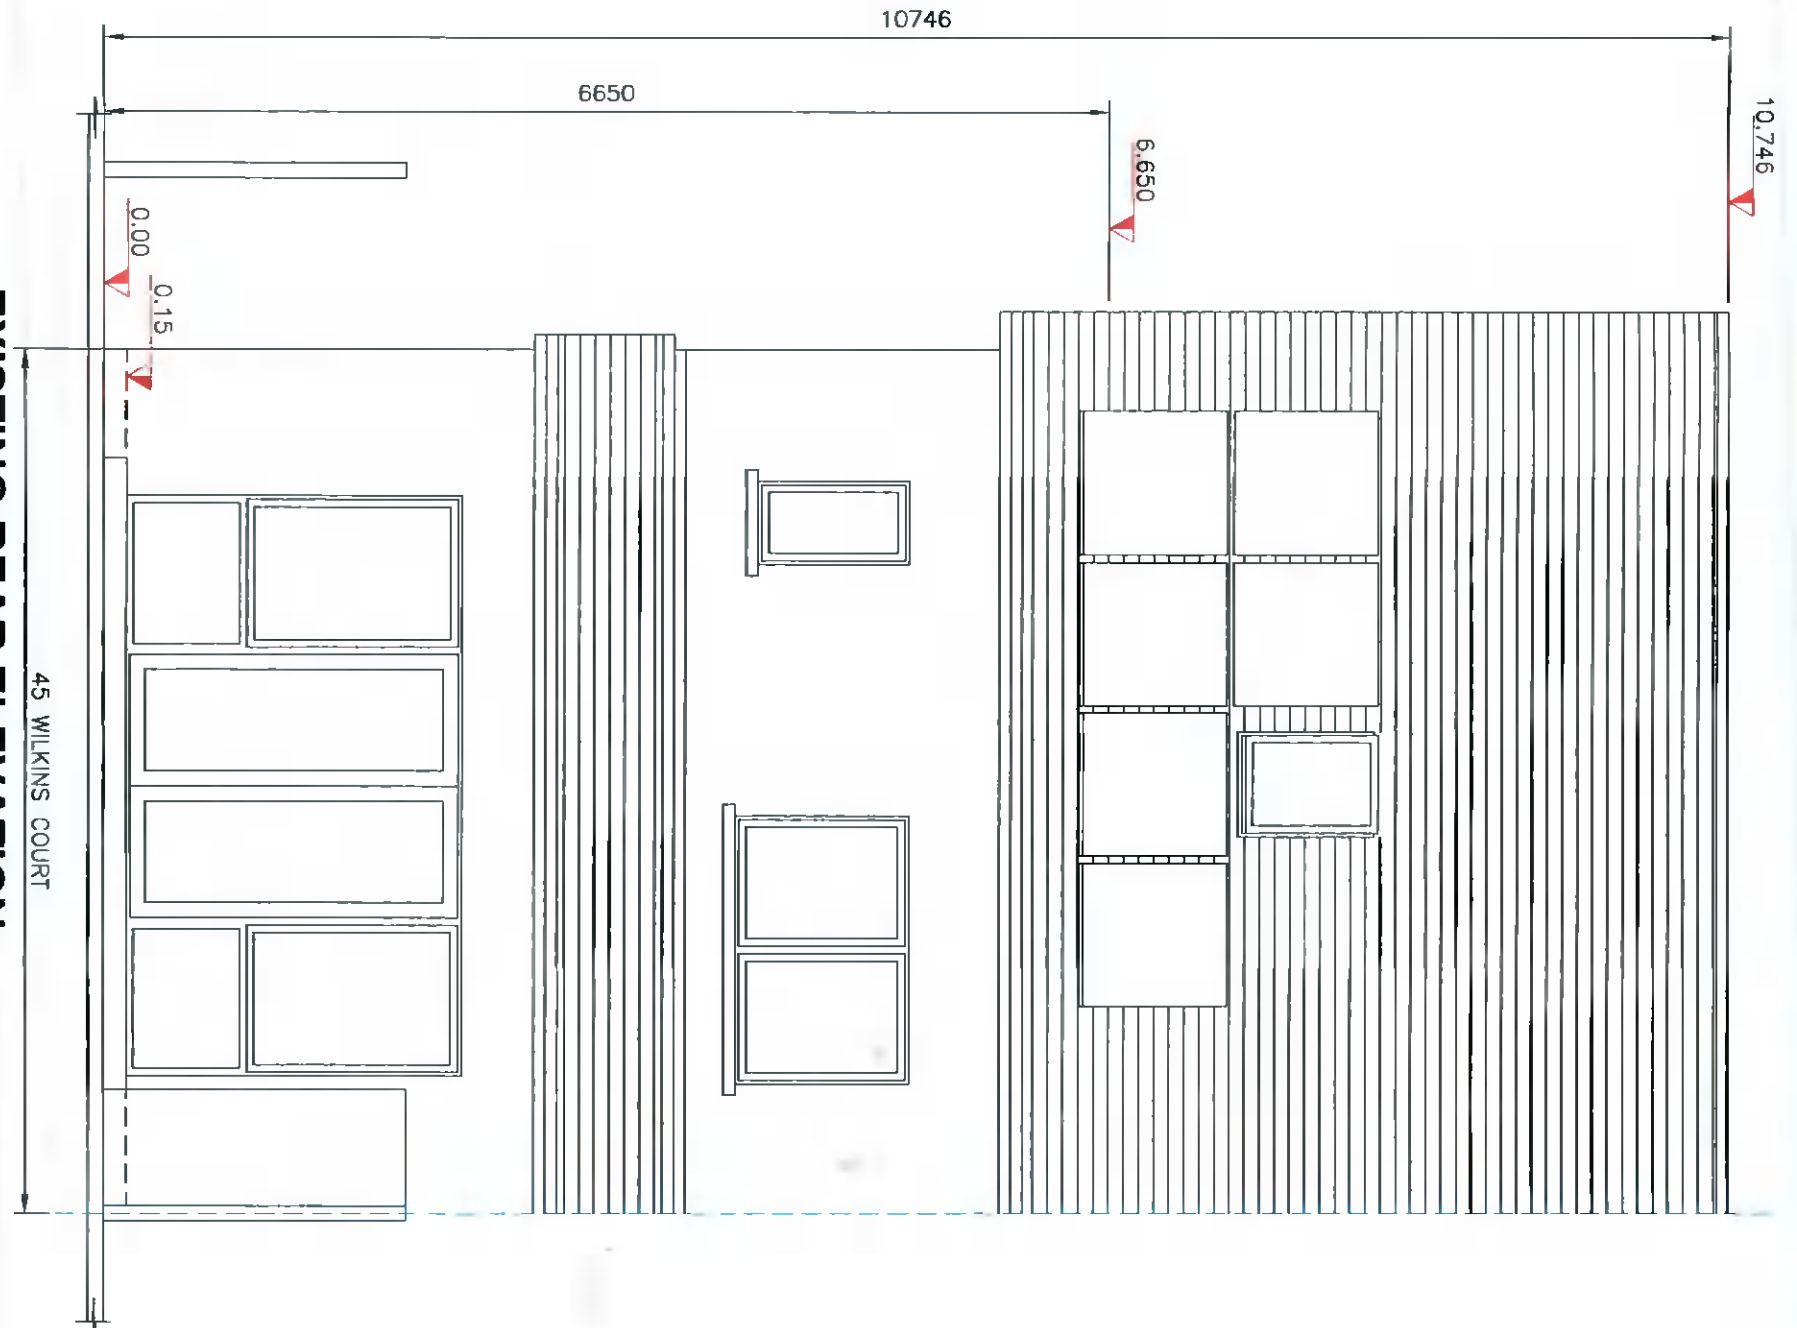


**EXISTING FRONT ELEVATION**

45 WILKINS COURT

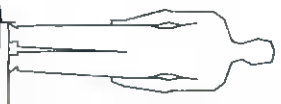

**EXISTING REAR ELEVATION**

45 WILKINS COURT



The information contained in this drawing is confidential and must not be divulged to any third party without the written consent of 4bes Design Services.



38 Larkfield Avenue  
Lucan  
Co. Dublin

45 Wilkin's Court,  
Whitehall,  
Dublin 12.

**EXISTING FRONT AND REAR ELEVATION**

DRAWN	JOHN FORBES , 38 LARKFIELD AVE. , LUCAN, CO. DUBLIN
DATE	APRIL 2022
SCALE	1:50 @ A3

Kilian O'Sullivan

**WC - 3**