




EXISTING FRONT ELEVATION - CONTIGUOUS

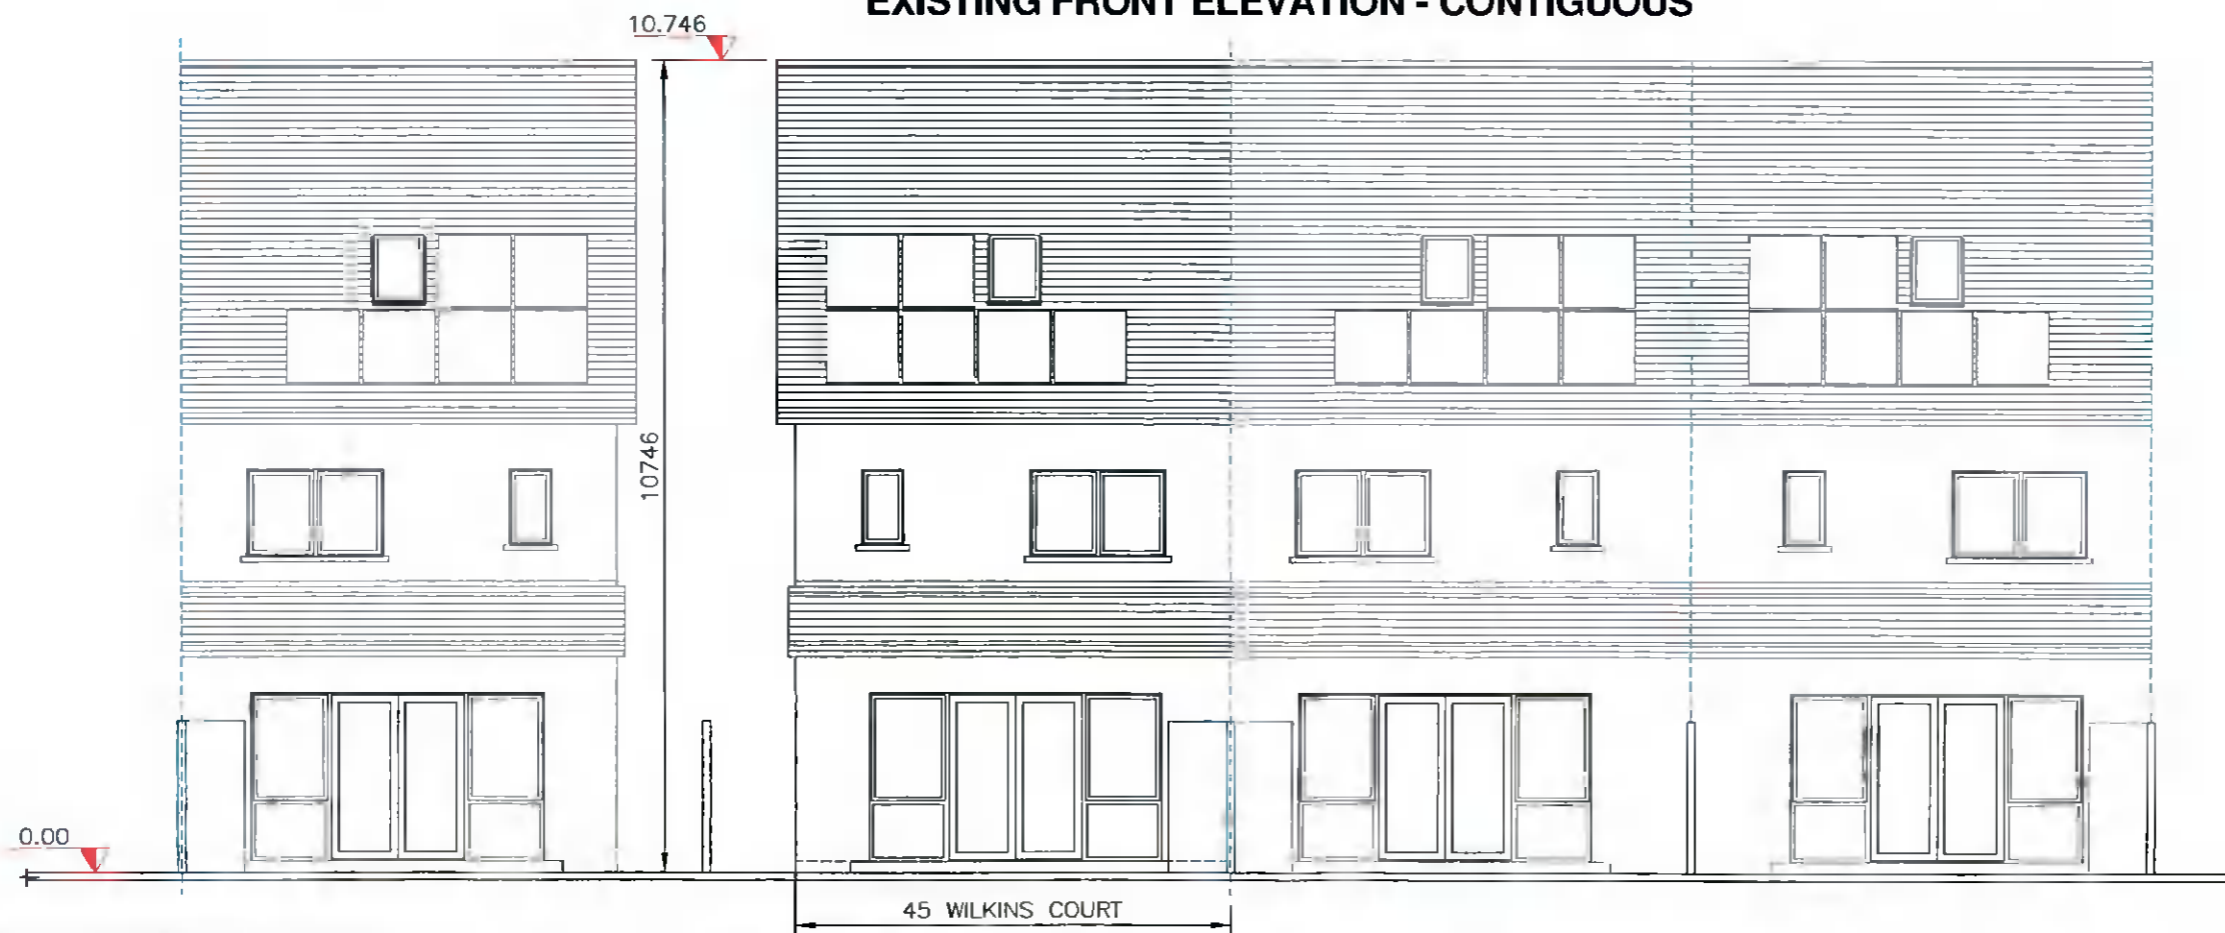

EXISTING REAR ELEVATION - CONTIGUOUS



The information contained in this drawing is confidential and must not be divulged to any third party without the written consent of 4bes Design Services.



38 Larkfield Avenue
Lucan
Co. Dublin

45 Wilkin's Court,
Whitehall,
Dublin 12.

**EXISTING FRONT AND REAR
ELEVATION - CONTIGUOUS**

DRAWN	JOHN FORBES , 38 LARKFIELD AVE. , LUCAN, Co. DUBLIN	
DATE	APRIL 2022	Killian O'Sullivan
SCALE	1:100 © A3	

WC - 5