





TYPICAL WINDOW DETAIL

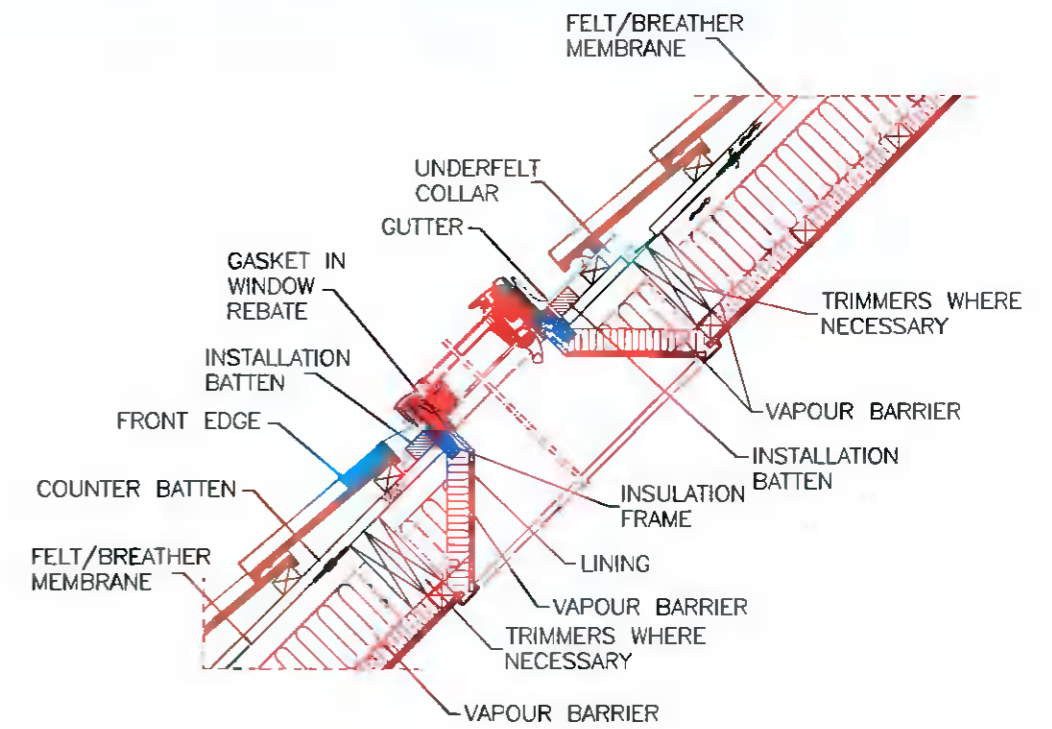

TYPICAL ROOF WINDOW DETAIL

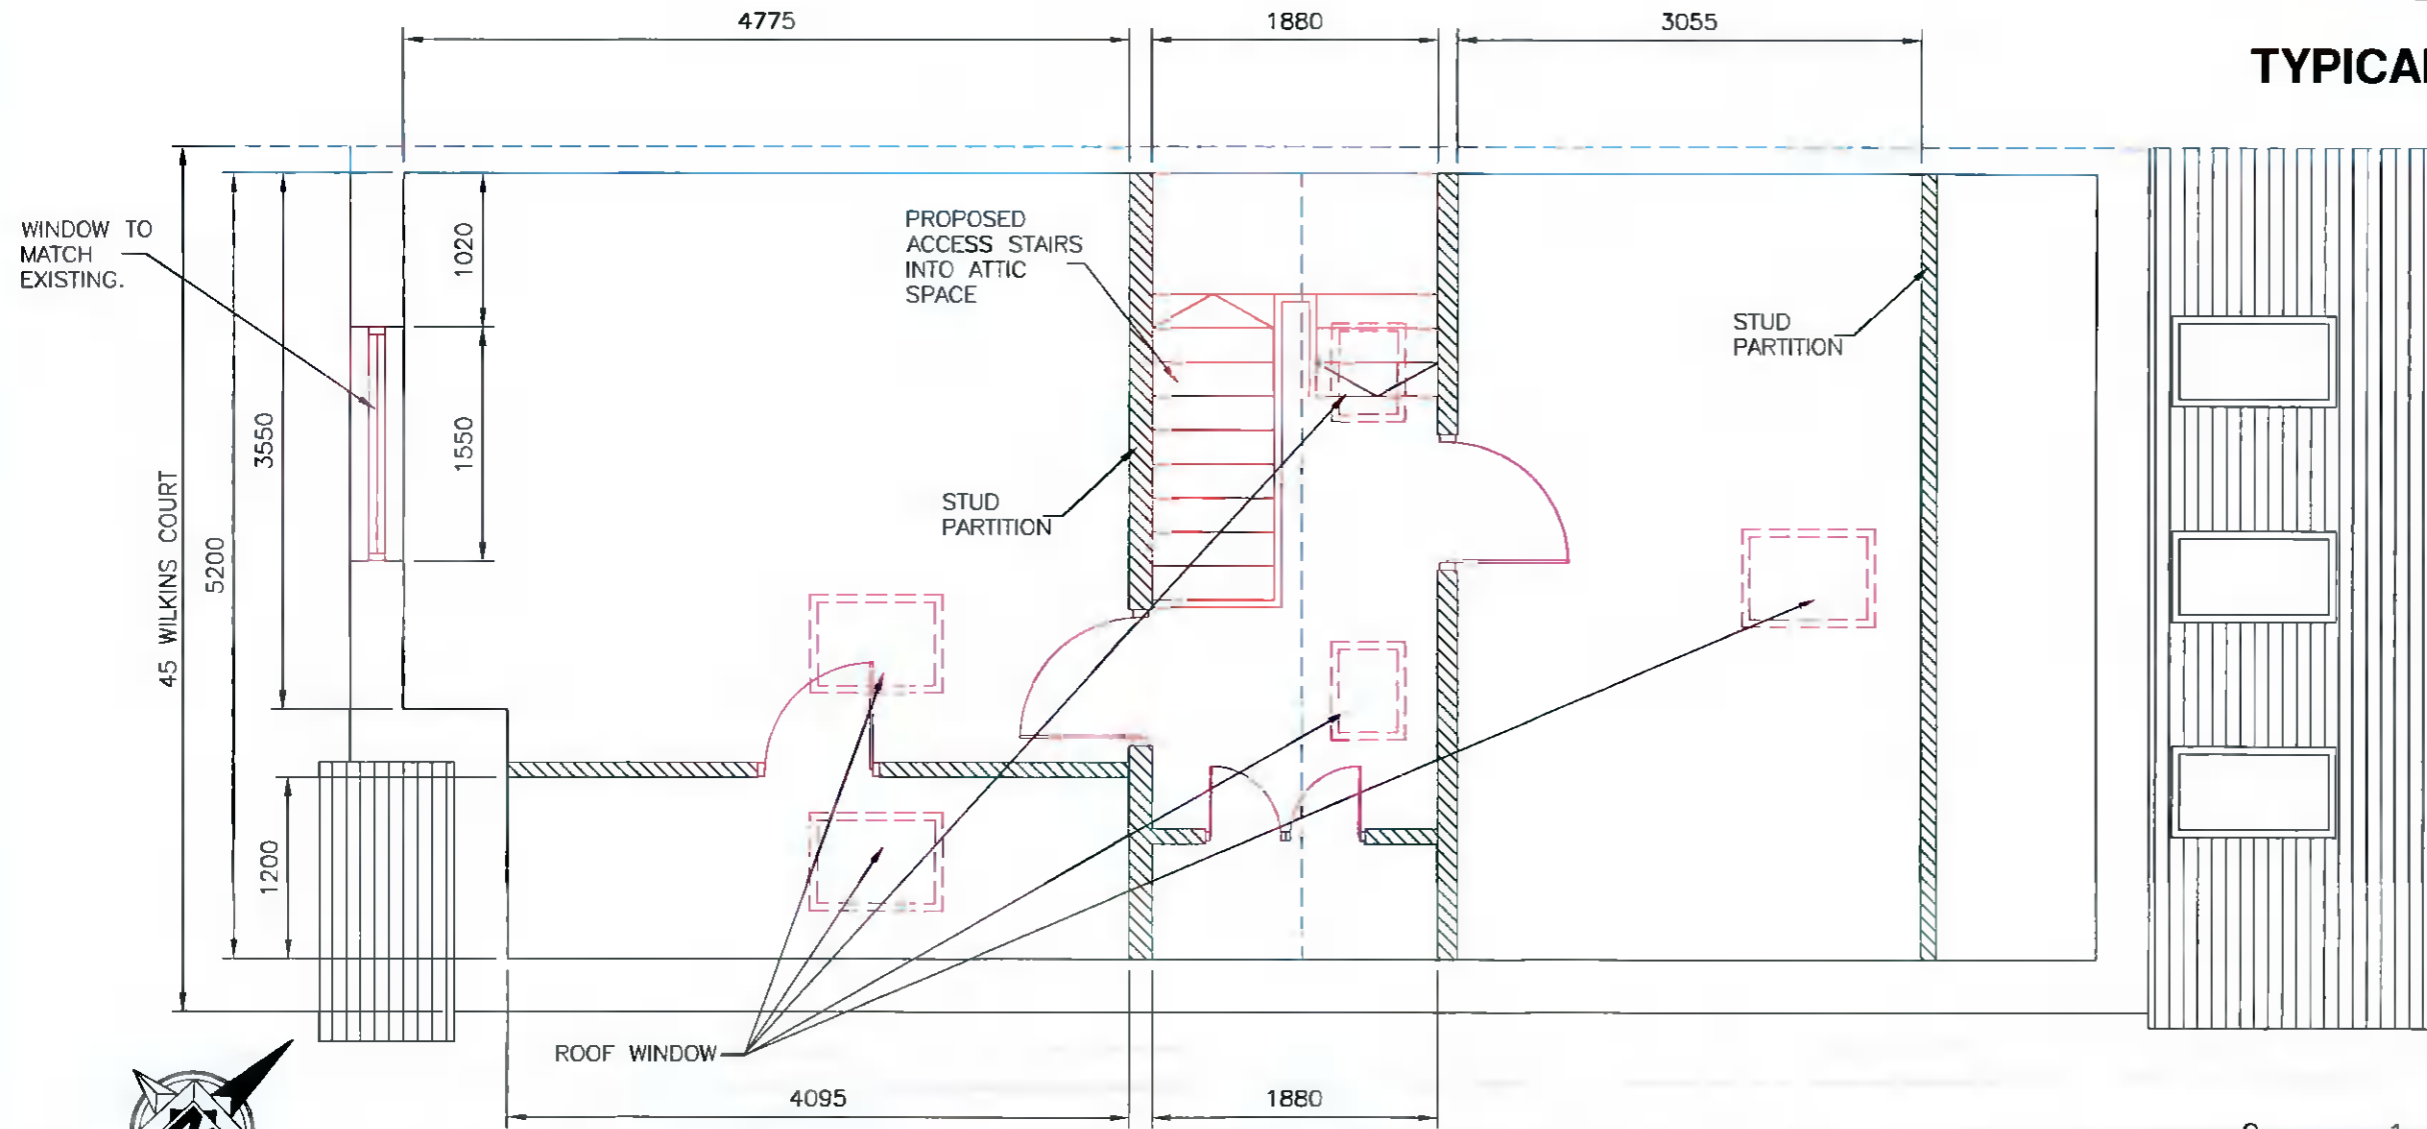

PROPOSED ATTIC FLOOR PLAN VIEW

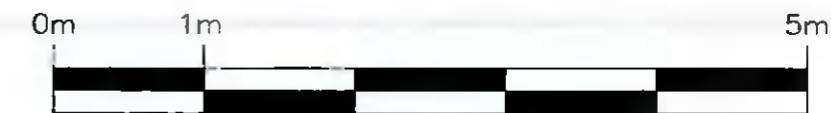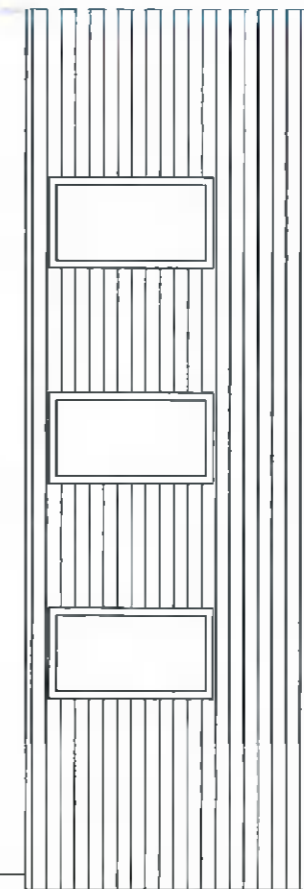

The information contained in this drawing is confidential and must not be divulged to any third party without the written consent of 4bes Design Services.



38 Larkfield Avenue
Lucan
Co. Dublin

45 Wilkin's Court,
Whitehall,
Dublin 12.

PROPOSED ATTIC FLOOR PLAN
VIEW

DRAWN	JOHN FORBES , 38 LARKFIELD AVE. , LUCAN, Co. DUBLIN	
DATE	APRIL 2022	Killian O'Sullivan
SCALE	1:50 @ A3	

WC - 7