


PROPOSED FRONT ELEVATION



PROPOSED REAR ELEVATION

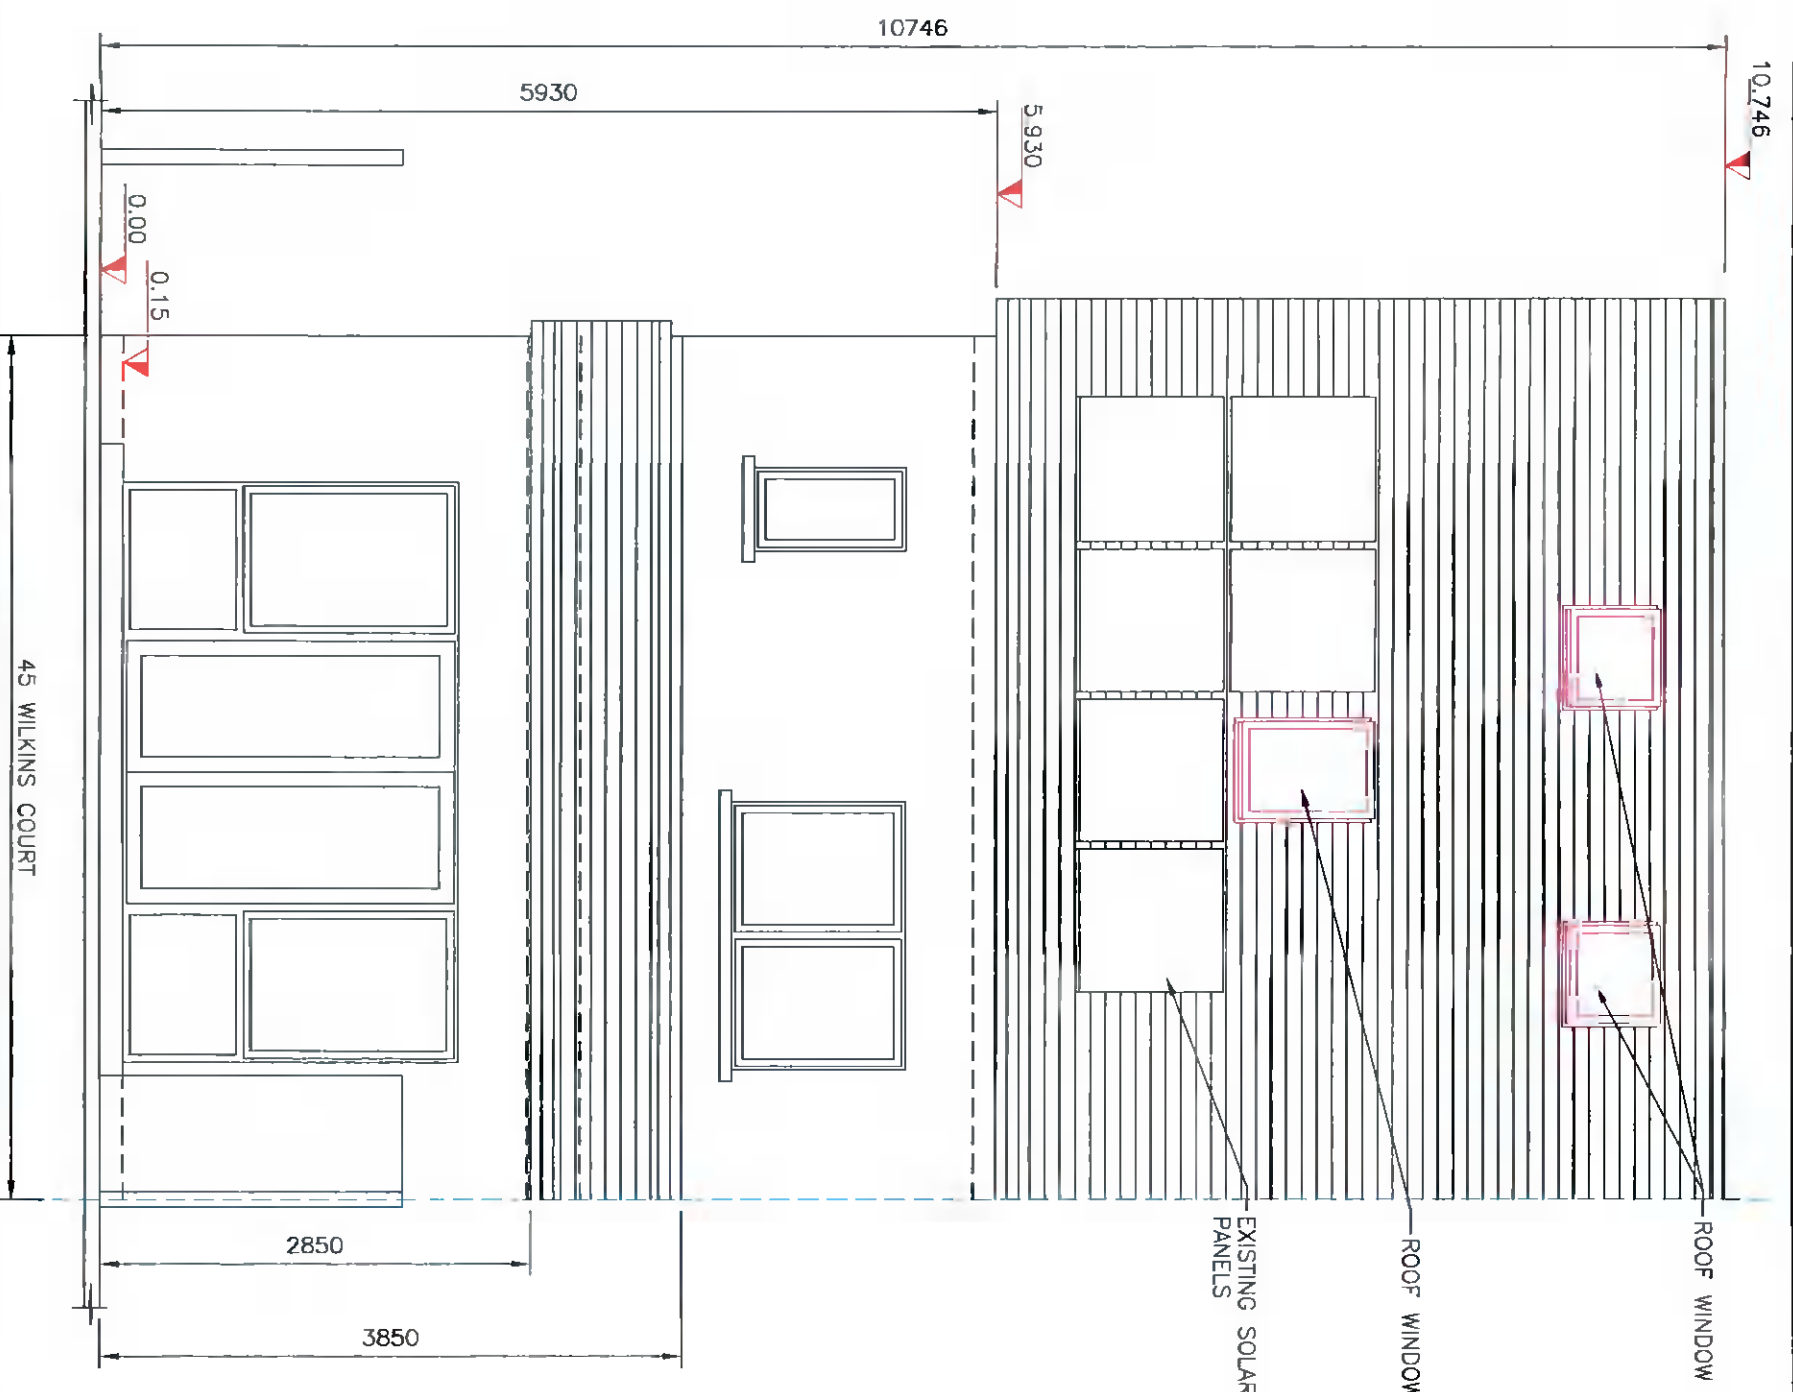

The information contained in this drawing is confidential and must not be divulged to any third party without the written consent of 4bes Design Services.



38 Larkfield Avenue
Lucan
Co. Dublin

45 Wilkin's Court,
Whitehall,
Dublin 12.

PROPOSED FRONT AND REAR ELEVATION

DRAWN	JOHN FORBES , 38 LARKFIELD AVE. , LUCAN, Co. DUBLIN
DATE	APRIL 2022
SCALE	1:50 @ A3

WC - 8