

VRP6 - WITHOUT SOLUTION IN PLACE



VRP6 - WITH SOLUTION IN PLACE

18M ALPHA 3.0 STREETPOLE

THIS DRAWING IS TO BE READ IN CONJUNCTION WITH ALL ENGINEERS & ARCHITECTS & CONTRACTOR'S DRAWINGS. ANY INFORMATION NOT SHOWN HEREIN IS TO BE OBTAINED FROM THE APPROPRIATE AUTHORITIES. CONSULTANTS TO BE INFORMED IMMEDIATELY OF ANY DISCREPANCIES BEFORE WORK PROCEEDS.

NOT FOR CONSTRUCTION

No	Revision	Date	By	Chk
A	INITIAL ISSUE	23/03/22	PP	JR

DELMEC

10 Barrowside Business Park, Sleshy Road,
Grangeucullen, Carlow, RG3 E3W7,
Rep. of Ireland.



Signal Infrastructure Ltd.
Suite 311, Q House, 76 Furze Road,
Sandymount Industrial Estate, Dublin 18
D18 YV50, IRELAND.

Jason Redmond & Associates Consulting Engineers

Civil Structural
Project Management
5 Lusvard Court, Portlaoise,
Co. Laois,
PH: 05766 61155
Email: info@jrassoc.ie

PLANNING

Signal site ID **CIG_03675**

Operator site ID **DU1673**

Site Name

GREENTREES ROAD

Site Address

PUBLIC FOOTPATH ADJACENT TO CIRCLE K
ST PETERS ROAD, WALKINSTOWN
DUBLIN 12

Title


SIGNAL SMART STREETPOLE
VRP 6

Designed JR Date 21.03.2022


Drawn PP Scale 1:100 Rev. A

Dwg No. DU1673-126

THIS DRAWING IS THE PROPERTY OF JRA AND MUST NOT BE COPIED, TRACED OR REPRODUCED WITHOUT THEIR PERMISSION.

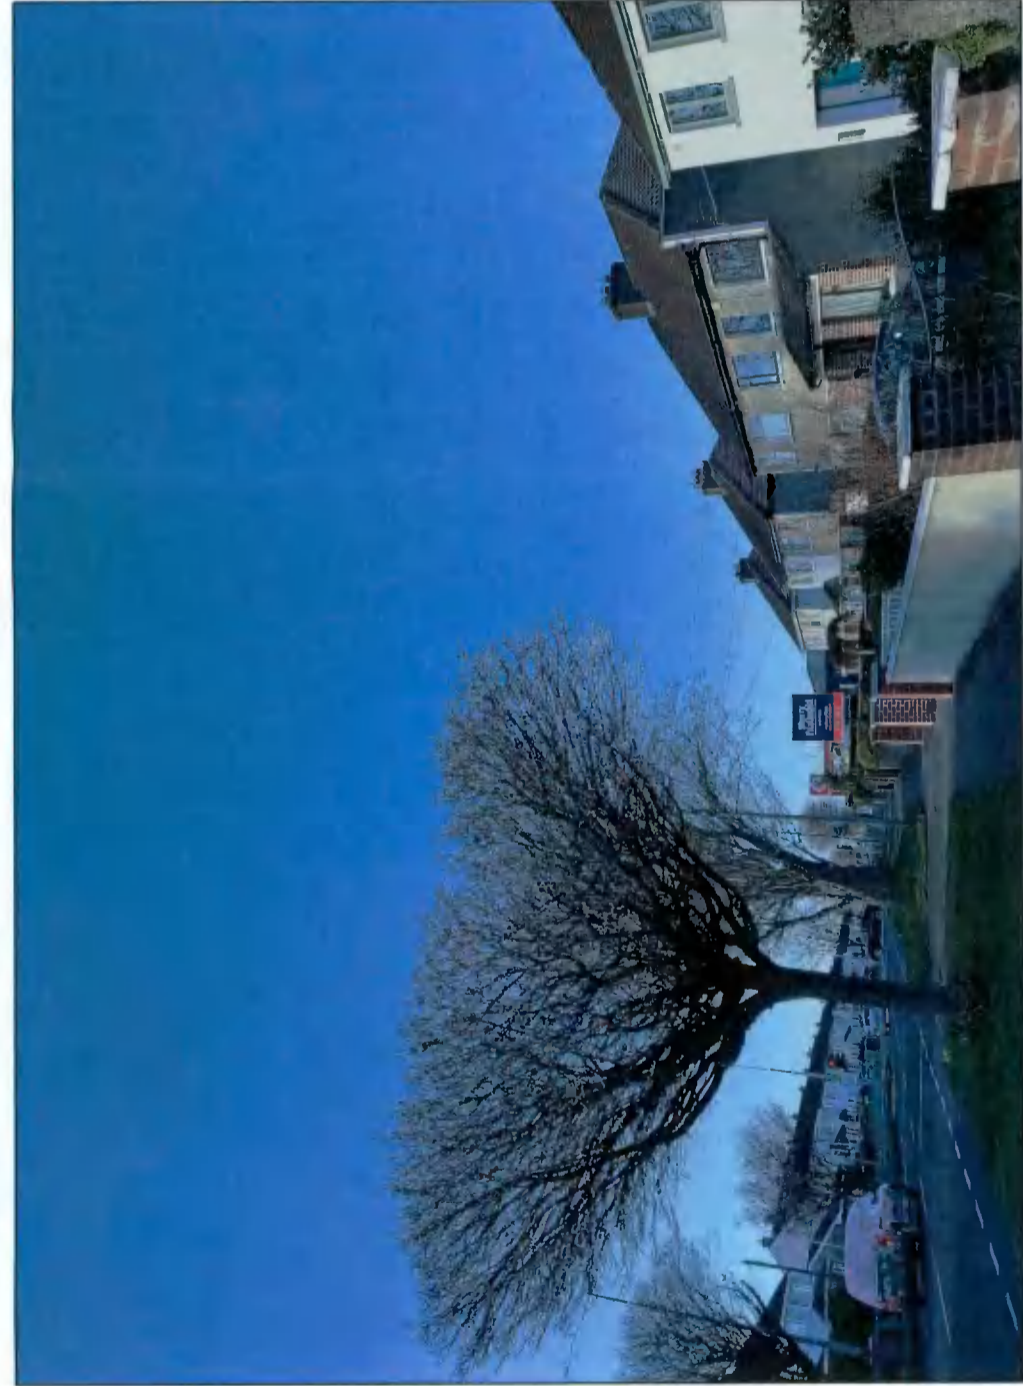

VRP7 - WITHOUT SOLUTION IN PLACE

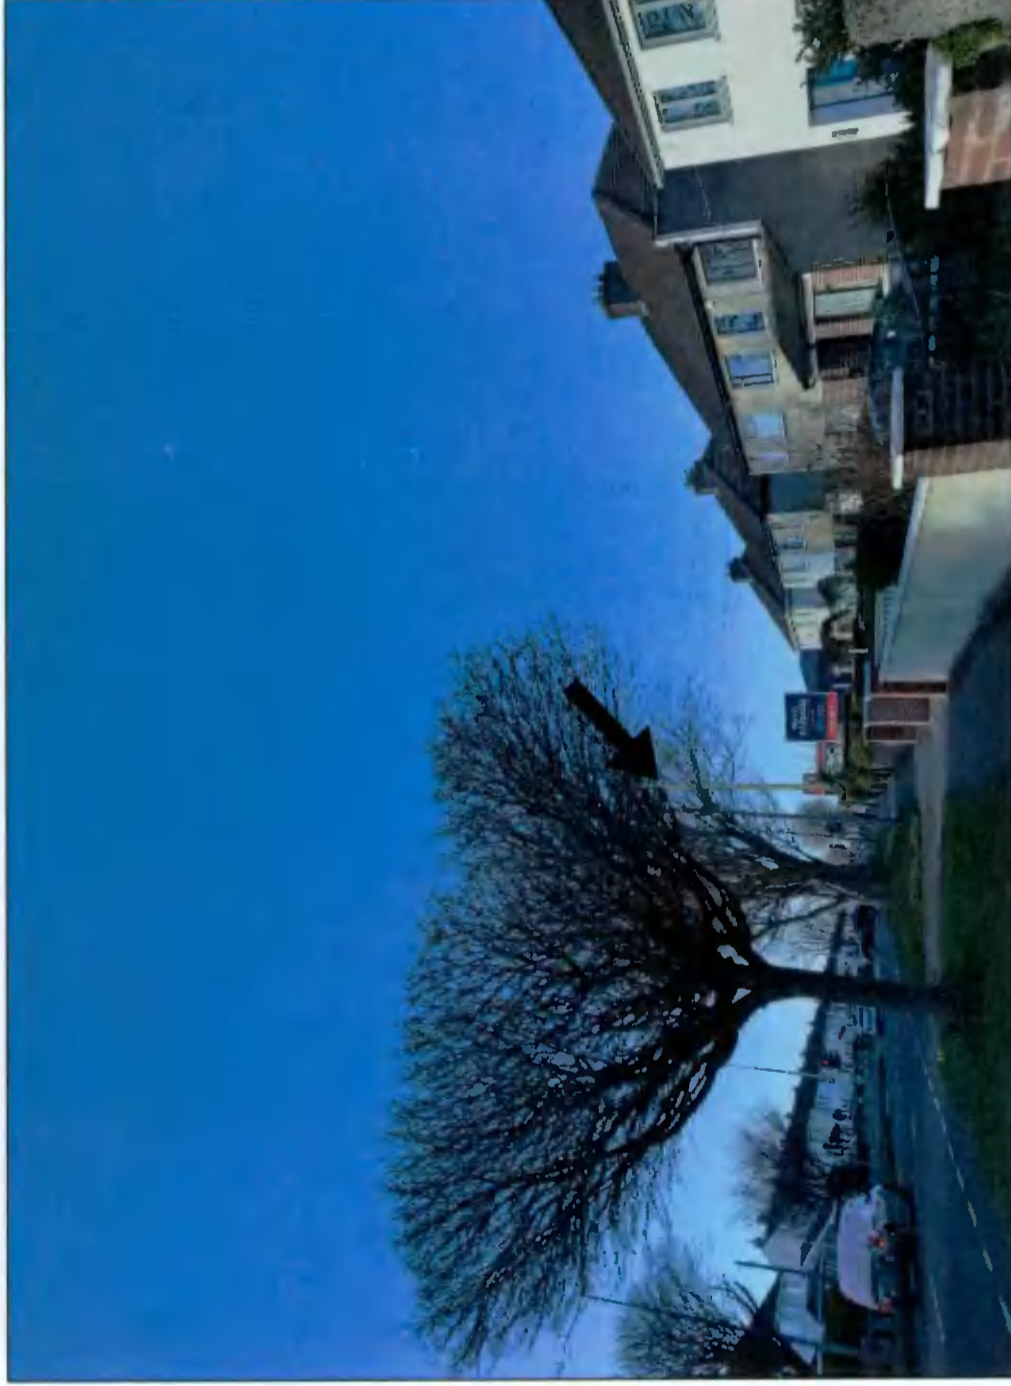

VRP7 - WITH SOLUTION IN PLACE

18M ALPHA 3.0 STREETPOLE

THIS DRAWING IS TO BE READ IN CONJUNCTION WITH ALL ENGINEERS' & ARCHITECTS' DRAWINGS. IT IS TO BE USED ONLY FOR THE PURPOSES INTENDED AND NOT BE REPRODUCED OR COPIED WITHOUT THE WRITTEN PERMISSION OF THE ENGINEER OR ARCHITECT. ANY INFORMATION EXTRACTED OR REPRODUCED FROM THIS DRAWING IS TO BE USED ONLY FOR THE PURPOSES INTENDED AND NOT BE REPRODUCED OR COPIED WITHOUT THE WRITTEN PERMISSION OF THE ENGINEER OR ARCHITECT.

NOT FOR CONSTRUCTION

No.	Revision	Date	By	Old
A	INITIAL ISSUE	23/03/22	PP	JR

DELMEC

10 Barrowside Business Park, Sleazy Road,
Grangequillan, Carlow, R93 E3W7,
Rep. of Ireland

cellnex
driving telecom connectivity

Signal Infrastructure Ltd.
Suite 311, O House, 76 Furze Road,
Sandymount Industrial Estate, Dublin 18,
D18 YV50, IRELAND.

Jason Redmond & Associates Consulting Engineers

Civil Structural
Project Management
5 Lisnard Court, Portlaoise,
Co. Laois,
PH: 05786 81155
Email: info@jrassoc.ie

PLANNING

Signal site ID **CIG_03675**

Operator site ID **DU1673**

Site Name
GREENTREES ROAD

Site Address
**PUBLIC FOOTPATH ADJACENT TO CIRCLE K
ST PETERS ROAD, WALKINSTOWN
DUBLIN 12**

Title
**SIGNAL SMART STREETPOLE
VRP 7**

Designed JR Date 21.03.2022

Drawn PP Scale 1:1 Rev. A

Dwg No. **DU1673-127**



VRPB - WITHOUT SOLUTION IN PLACE



VRPB - WITH SOLUTION IN PLACE

18M ALPHA 3.0 STREETPOLE

THIS DRAWING IS TO BE READ IN CONJUNCTION WITH ALL ENGINEERS & ARCHITECTS' SPECIFICATIONS AND CONDITIONS. IT IS TO BE USED WHERE A CONFLICT OF INFORMATION EXISTS OR IF ANY DISCREPANCIES BEFORE WORK PROCEEDS.

NOT FOR CONSTRUCTION

No.	Revision	Date	By	Chd
A	INITIAL ISSUE	23/03/22	PP	JR

DELMEC

10 Barrowside Business Park, Sleaty Road,
Grangecullen, Carlow, R93 E3W7,
Rep. of Ireland



Signal Infrastructure Ltd,
Suite 311, Q House, 76 Furze Road,
Sandymount Industrial Estate, Dublin 18,
D18 YV50, IRELAND.

Jason Redmond & Associates Consulting Engineers

Civil/Structural
Project Management
5 Lisnard Court, Portlaoise,
Co. Laois
PH 09706 81155
Email: info@jra.ie

PLANNING

Signal site ID	CIG_03675
Operator site ID	DU1673

Site Name

GREENTREES ROAD

Site Address

PUBLIC FOOTPATH ADJACENT TO CIRCLE K
ST PETERS ROAD, WALKINSTOWN
DUBLIN 12

Title

SIGNAL SMART STREETPOLE
VRP 8

Designed	JR	Date	21.03.2022
Drawn	PP	Scale	N/A
Rev.	A		

Dwg No. DU1673-128

THIS DRAWING IS THE PROPERTY OF JRA AND MUST NOT BE COPIED, TRACED OR REPRODUCED WITHOUT THEIR PERMISSION.

18m Alpha 3.0 STREETPOLE

THIS DRAWING IS TO BE READ IN CONJUNCTION WITH ALL ENGINEERS' AND ARCHITECTS' SPECIFICATIONS AND NOT BE USED WHERE A COMPLETE SET OF INFORMATION EXISTS OR IN ANY OTHER CASE.
CONSULTANTS TO BE INFORMED IMMEDIATELY OF ANY DISCREPANCIES BEFORE WORK PROCEEDS.

NOT FOR CONSTRUCTION



No.	Revision	Date	By	Ckd
A	ISSUED FOR PLANNING	24/03/22	PP	JR

DELMEC

10 Barrowside Business Park, Sliabh Road,
Grangeurcollen, Carlow, R93 E3W7
Rep. of Ireland

celnex
driving telecom connectivity

Signal Infrastructure Ireland
Suite 311, Q House, 76 Furze Road,
Sandyford Industrial Estate, Dublin 18
D18 YV50 IRELAND.

Jason Redmond & Associates Consulting Engineers

Civil Structural
Project Management
5 Lusvard Court, Portlaoise,
Kildare, Co. DU18 8E1
PH: 05786 61155
Email: info@jras.ie

PLANNING

Signal site ID CIG_03675

Operator site ID DU1673

Site Name

GREENTREES ROAD

Site Address

PUBLIC FOOTPATH ADJACENT TO CIRCLE K
ST PETERS ROAD, WALKINSTOWN
DUBLIN 12


Title
SIGNAL SMART STREETPOLE
SITE LAYOUT PLAN

Designed JR Date 23.12.2022

Drawn PP Scale 1:100 Rev. A

Dwg No. DU1673-500

LOCATION

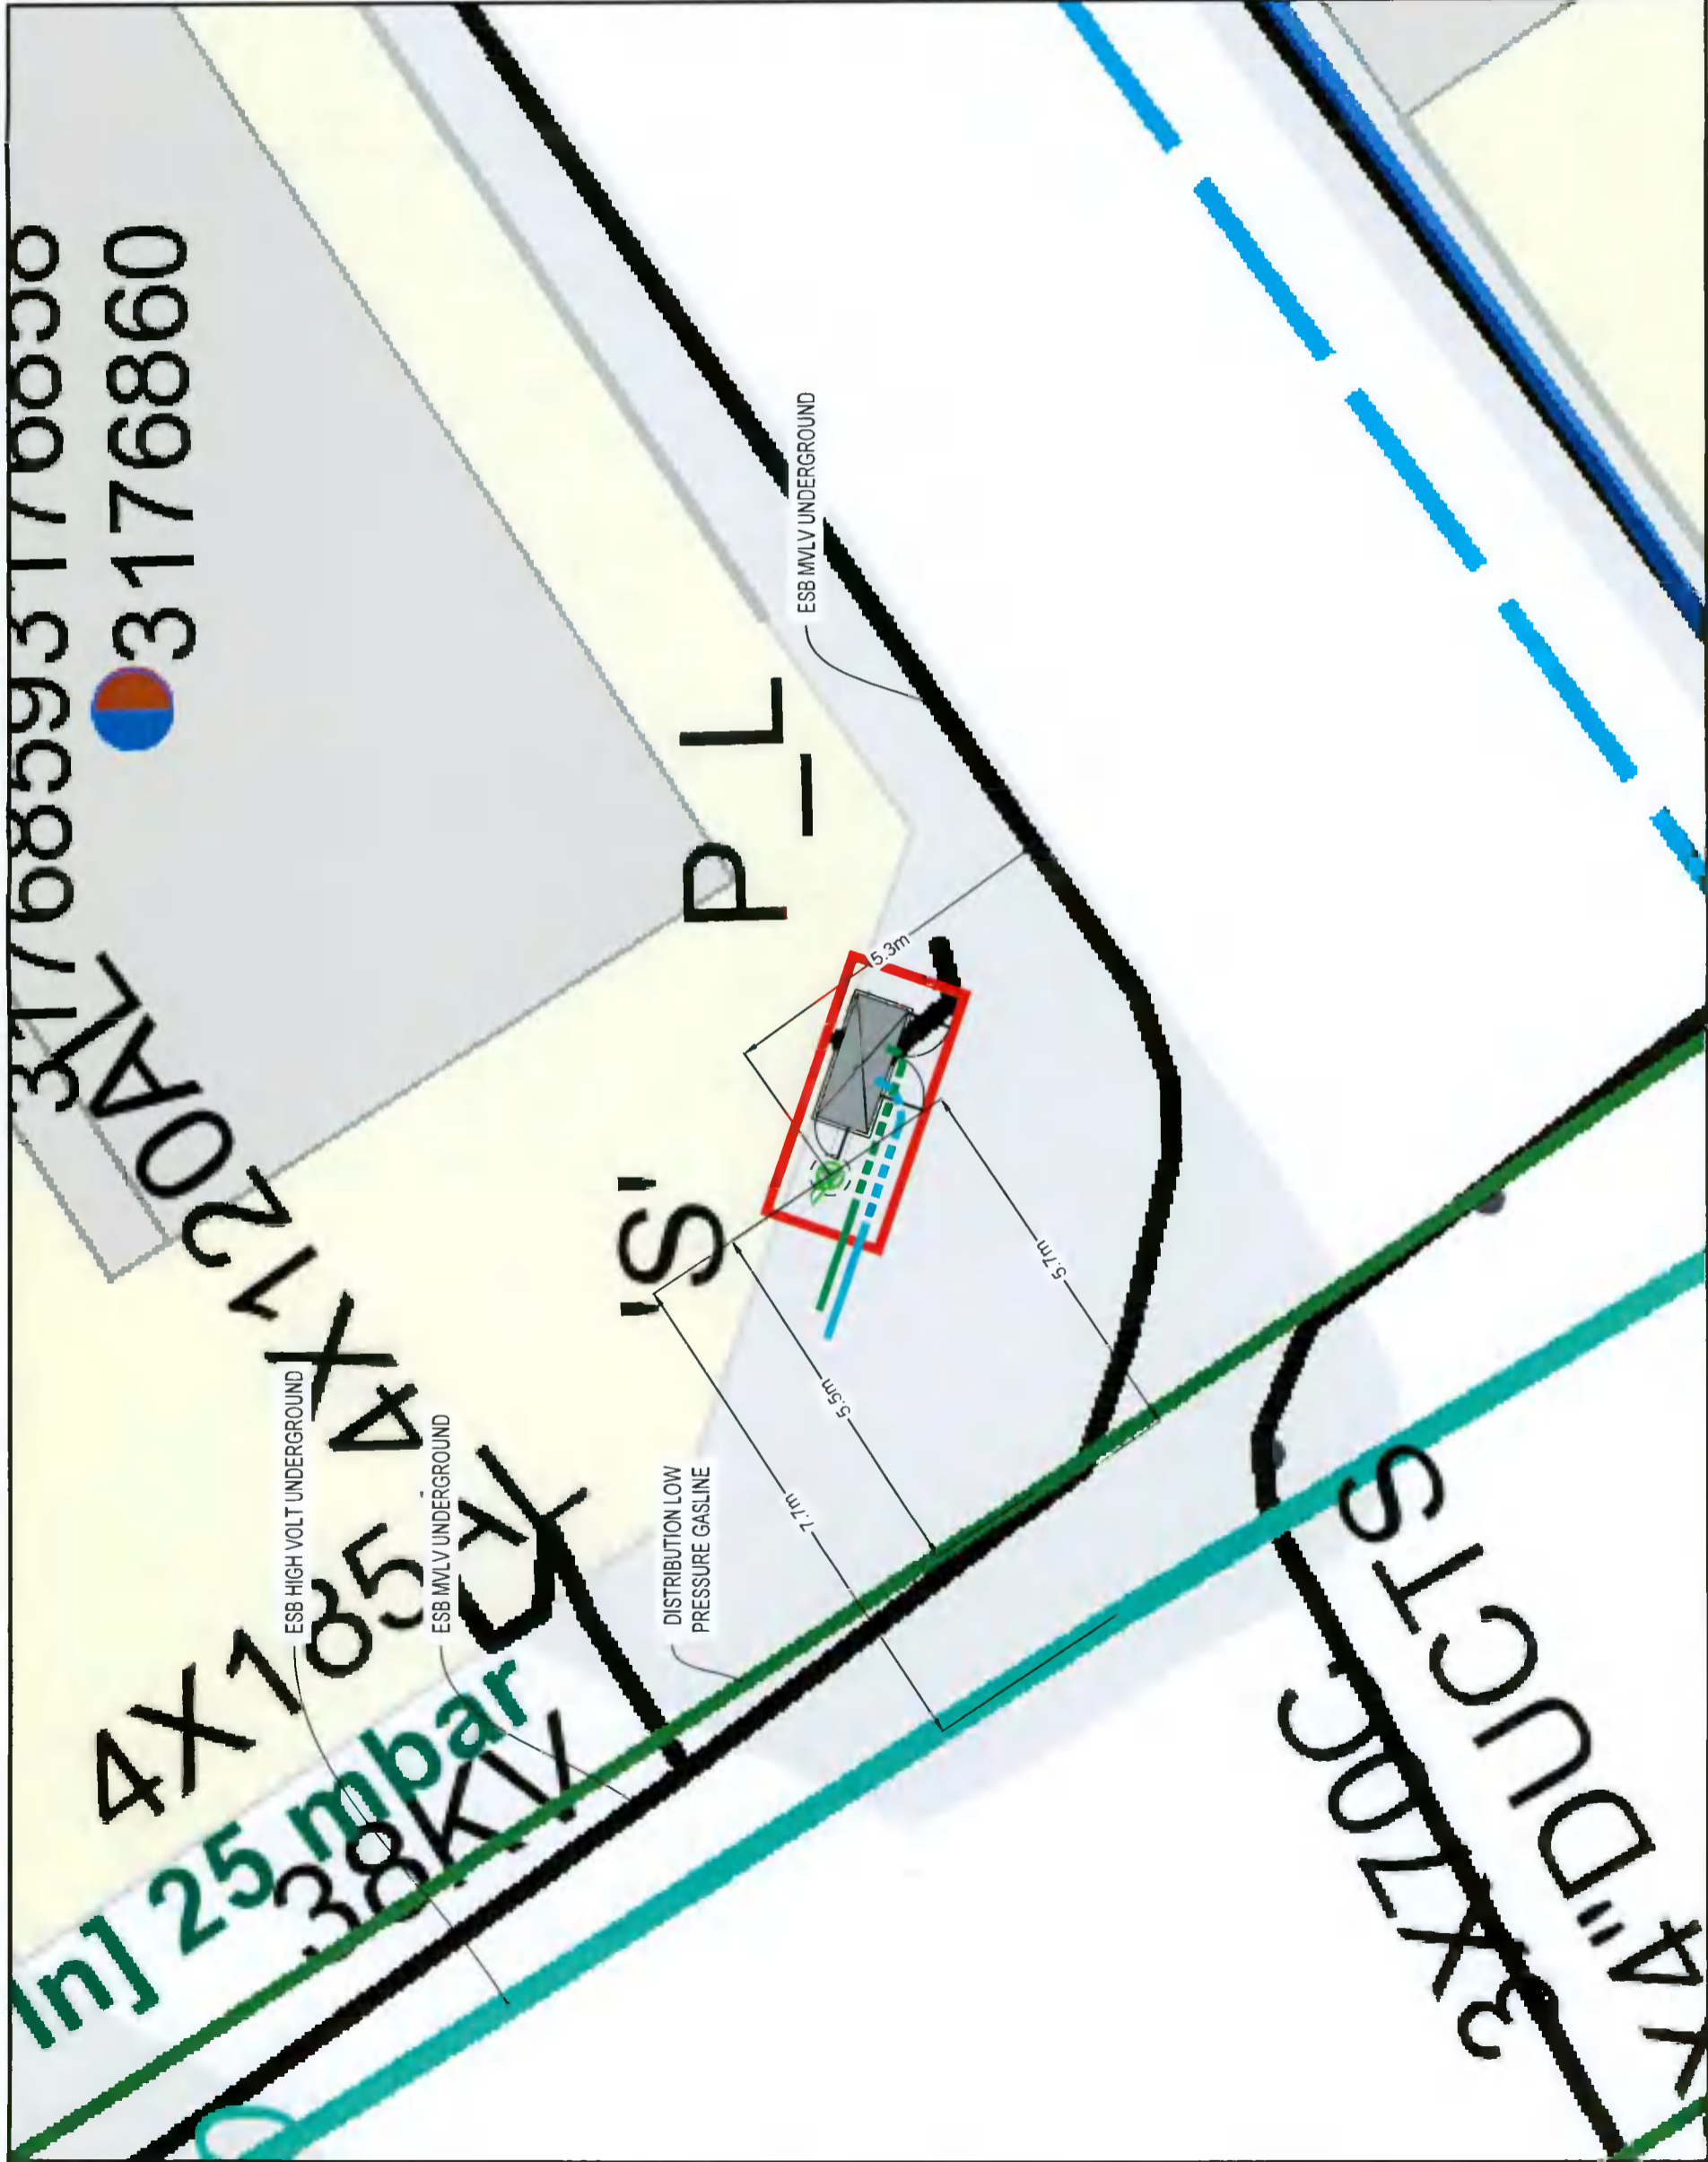

UNDERGROUND SERVICES

SCALE 1:100

18m Alpha 3.0 STREETPOLE

THIS DRAWING IS TO BE READ IN CONJUNCTION WITH ALL ENGINEERS' AND ARCHITECTS' NOTES AND SPECIFICATIONS. IT IS TO BE USED WHERE A COPY OF THE INFORMATION EXISTS OR IF ANY DOUBT, CONSULT THE CONSULTANT'S OFFICE.
CONSULTANTS TO BE INFORMED IMMEDIATELY OF ANY DISCREPANCIES BEFORE WORK PROCEEDS.

NOT FOR CONSTRUCTION



No.	Revision	Date	By	Ckd
A	ISSUED FOR PLANNING	24/03/22	PP	JR

DELMEC

10 Barrowside Business Park, Slough Road,
Graigulacullen, Carlow, R63 E3W7,
Rep. of Ireland.

celnex
driving telecom connectivity

Cignall Infrastructure Ireland
Suite 311, Q House, 76 Furze Road,
Sandyford Industrial Estate, Dublin 18,
D18 YV50, IRELAND.

Jason Redmond & Associates Consulting Engineers

Civil Structural
Project Management
5 Lismerd Court, Portlaoise,
Co. Laois.
PH: 05786 81155
Email: info@rassc.ie

PLANNING

Signal site ID: CIG_03675

Operator site ID: DU1673


Site Name: GREENTREES ROAD

Site Address: PUBLIC FOOTPATH ADJACENT TO CIRCLE K
ST PETERS ROAD, WALKINSTOWN
DUBLIN 12

Title: SIGNAL SMART STREETPOLE ELEVATIONS

Designed: JR Date: 23.3.2022
Drawn: PP Scale: 1:100 Rev: A

Dwg No. DU1673-501

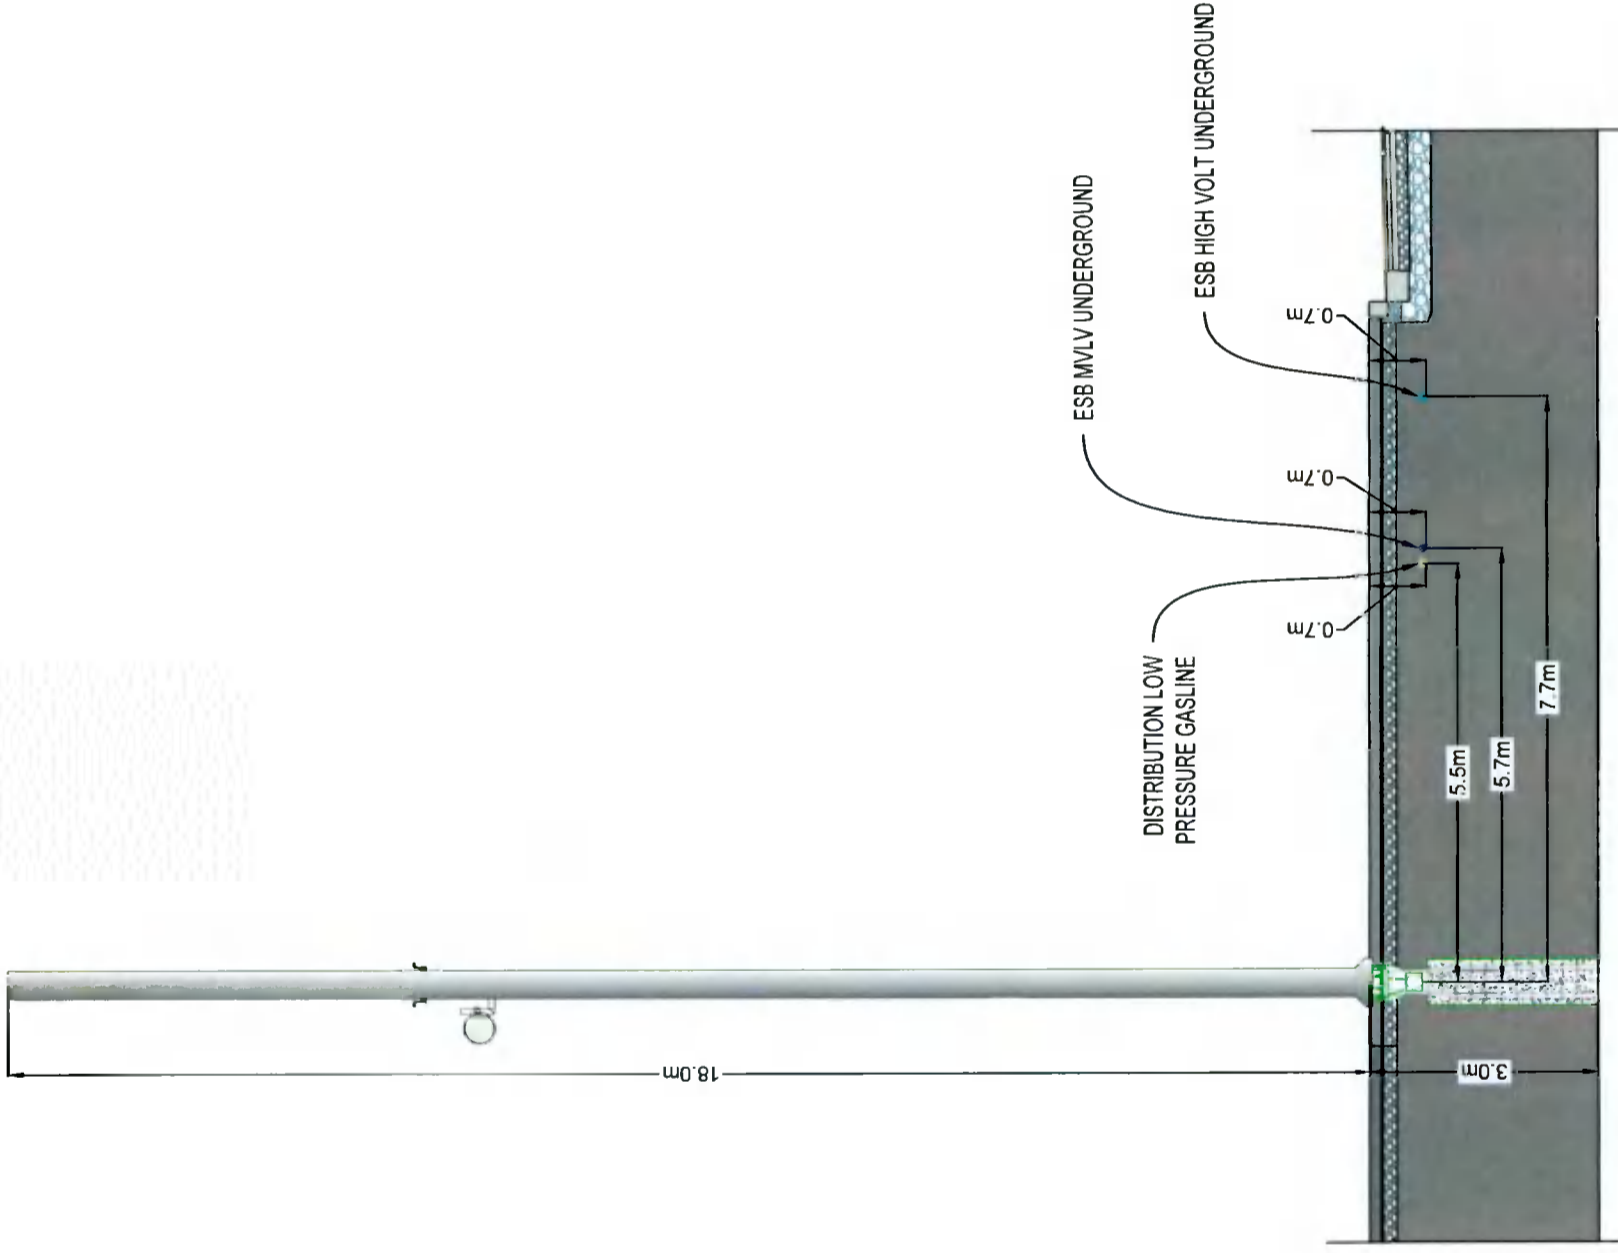


UNDERGROUND SERVICES

SCALE 1:100

18m Alpha 3.0 STREETPOLE

THIS DRAWING IS TO BE READ IN CONJUNCTION WITH ALL ENGINEER'S & ARCHITECT'S DRAWINGS. IT IS NOT TO BE USED WHERE A LACK OF INFORMATION EXISTS OR IF IN ANY DOUBT. THE USER SHALL BE RESPONSIBLE FOR OBTAINING ALL NECESSARY INFORMATION AND FOR CHECKING THE ACCURACY OF THE INFORMATION PROVIDED. THE USER SHALL BE RESPONSIBLE FOR OBTAINING ALL NECESSARY INFORMATION AND FOR CHECKING THE ACCURACY OF THE INFORMATION PROVIDED.

NOT FOR CONSTRUCTION

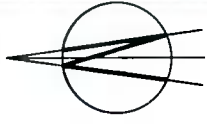

No.	Revision	Date	By	Ckd
A	ISSUED FOR PLANNING	24/03/22	PP	JR

DELMEC

10 Barracks Road, Sliabh Fionn,
Grange Road, Carlow, R93 E3W7,
Rep. of Ireland

celnex
driving telecom connectivity

Celnex Infrastructure Ireland
Suite 311, O House, 79 Furze Road
Sandyford Industrial Estate, Dublin 18,
D18 YV50, IRELAND.

Jason Redmond & Associates Consulting Engineers

Civil Structural
Project Management
5 Lisnard Court, Portlaoise,
Co. Laois,
PH: 05786 81155
Email: info@jrassoc.ie

PLANNING

Signal site ID: CIG_03675

Operator site ID: DU1673


Site Name: GREENTREES ROAD

Site Address: PUBLIC FOOTPATH ADJACENT TO CIRCLE K
ST PETERS ROAD WALKINSTOWN
DUBLIN 12

Title: SIGNAL SMART STREETPOLE
ELEVATIONS

Designed: JR Date: 23.3.2022
Drawn: PP Scale: 1:100 Rev: A

Dwg No. DU1673-502

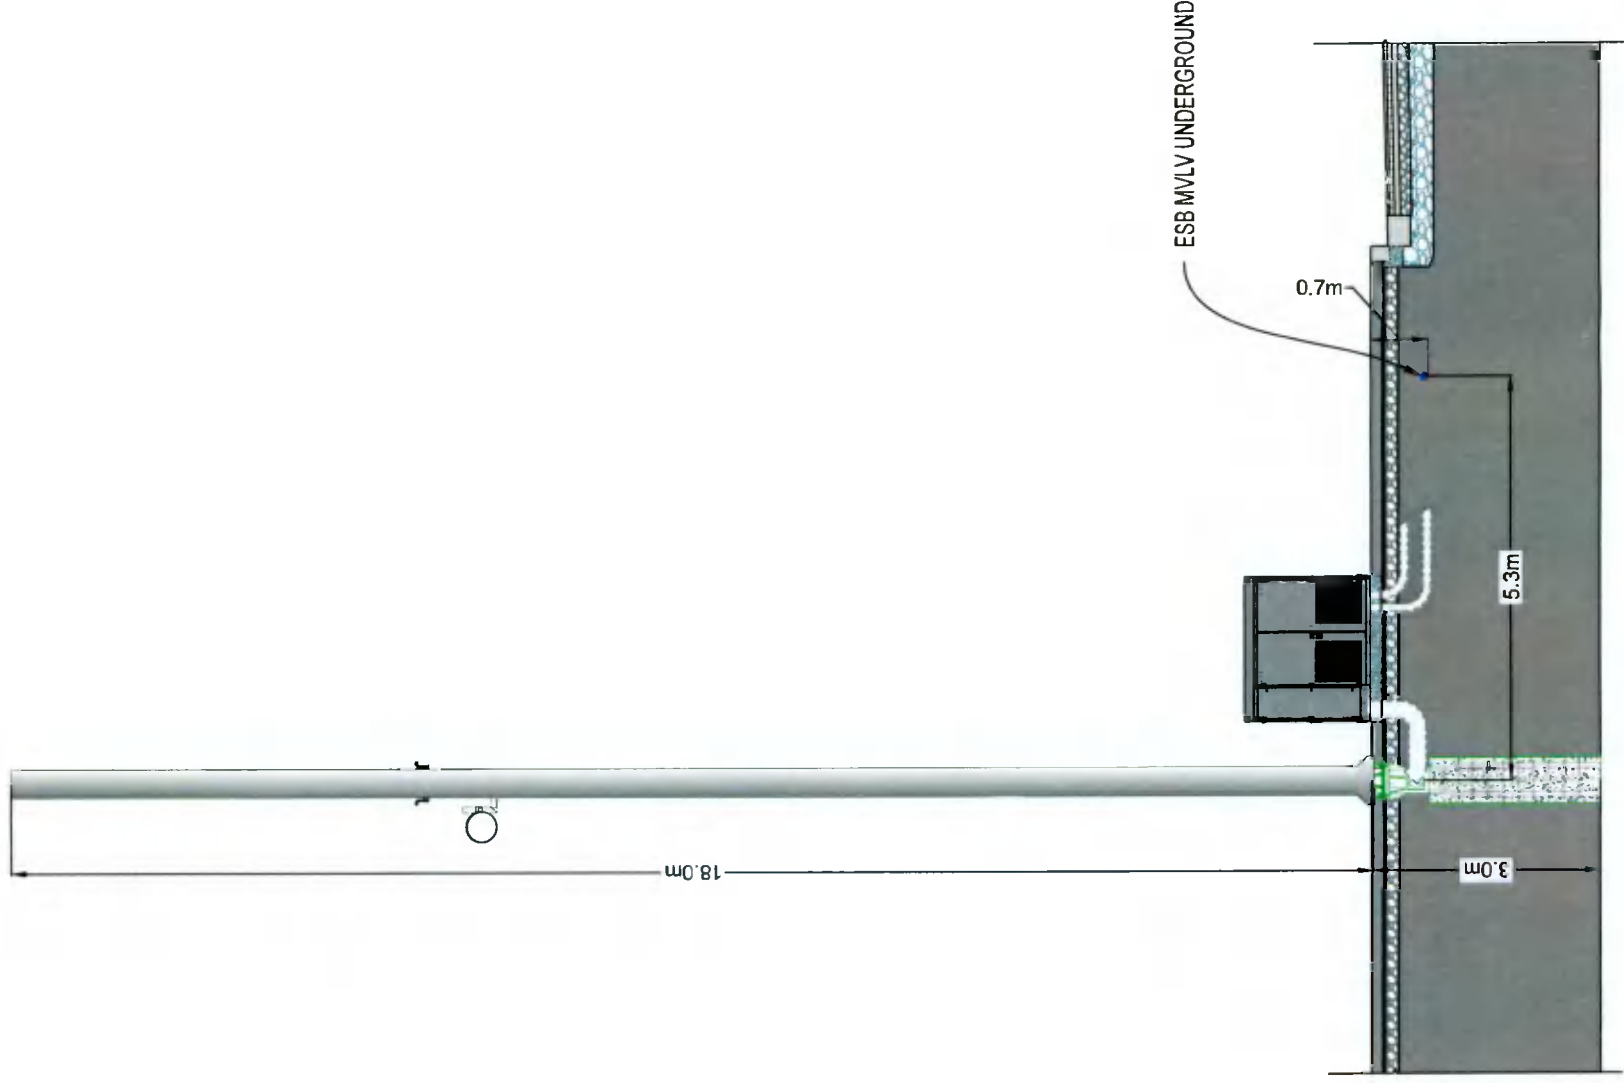

UNDERGROUND SERVICES

SCALE 1:100



VRP2 - WITHOUT SOLUTION IN PLACE



VRP2 - WITH SOLUTION IN PLACE

18M ALPHA 3.0 STREETPOLE

THIS DRAWING IS TO BE READ IN CONJUNCTION WITH ALL ENGINEERS & ARCHITECTS DRAWINGS. DIMENSIONS ONLY. NOT SCALING. TO BE USED WHERE A CONFLICT OF INFORMATION EXISTS OR IS IN ANY DOUBT. - 052

CONTRACTORS TO BE INFORMED IMMEDIATELY OF ANY DISCREPANCIES BEFORE WORK PROCEEDS.

NOT FOR CONSTRUCTION

No.	Revision	Date	By	Chd
A	INITIAL ISSUE	23/03/22	PP	JR

DELMEC

10 Barrowside Business Park, Sleaty Road,
Craigoakley, Canow, R05 E5V7,
Rep. of Ireland



Signal Infrastructure Ltd.
Suite 311, O House, 76 Furze Road,
Sandymount Industrial Estate, Dublin 18,
D18 YV50 IRELAND.

Jason Redmond & Associates Consulting Engineers
Civil Structural
Project Management
5 Lisnard Court, Portlaoise,
Co. Laois,
PH: 05786 81155
Email: info@jrassoc.ie

PLANNING

Signal site ID CIG_03675
Operator site ID DU1673

Site Name
GREENTREES ROAD

Site Address
PUBLIC FOOTPATH ADJACENT TO CIRCLE K
ST PETERS ROAD, WALKINSTOWN
DUBLIN 12

Title
SIGNAL SMART STREETPOLE
VRP 2

Designed JR Date 21.03.2022
Drawn PP Scale 1:1
Rev. A

Dwg No. DU1673-122

DATE: 21.03.2022
DWG LOCATION: FOR CONSULTATION AND APPROVAL ONLY - NOT FOR CONSTRUCTION



VRP5 - WITHOUT SOLUTION IN PLACE



VRP5 - WITH SOLUTION IN PLACE

18M ALPHA 3.0 STREETPOLE

THIS DRAWING IS TO BE READ IN CONJUNCTION WITH ALL ENGINEERS & ARCHITECTS' NOTES AND SPECIFICATIONS. IT IS TO BE USED WHERE A CONFLICT OF INFORMATION EXISTS OR IF IN ANY DOUBT - ASK.
CONSULTANTS TO BE INFORMED IMMEDIATELY OF ANY DISCREPANCIES BEFORE WORK PROCEEDS.

NOT FOR CONSTRUCTION

No.	Revision	Date	By	Ckd
A	INITIAL ISSUE	23/03/22	PP	JR

DELMEC

10 Barrowside Business Park, Sleahy Road,
Graiguecullen, Carlow, R93 E3W7,
Rep. of Ireland

celnex
driving telecom connectivity

Cignal Infrastructure Ltd,
Suite 311, O House, 76 Furze Road,
Sandymount Industrial Estate, Dublin 18,
D18 YV50, IRELAND.

Jason Redmond & Associates Consulting Engineers

Civil Engineering
Project Management
5 Lisnard Court, Portlaoise,
Co. Laois,
PH 05786 81155
Email: info@jrasc.ie

PLANNING

Cignal site ID **CIG_03675**

Operator site ID **DU1673**

Site Name
GREENTREES ROAD

Site Address
**PUBLIC FOOTPATH ADJACENT TO CIRCLE K
ST PETERS ROAD, WALKINSTOWN
DUBLIN 12**

Title
**CIGNAL SMART STREETPOLE
VRP 5**

Designed JR Date 21.03.2022

Drawn PP Scale 1/4 Rev. A

Dwg No. **DU1673-125**

18M ALPHA 3.0 STREETPOLE

THIS DRAWING IS TO BE READ IN CONJUNCTION WITH ALL ENGINEERS & ARCHITECTS DRAWINGS AND SPECIFICATIONS. IT IS TO BE USED WHERE A CONFLICT OF INFORMATION EXISTS OR IF ANY CONFLICTS ARE NOT IDENTIFIED.

CONSULTANTS TO BE INFORMED IMMEDIATELY OF ANY DISCREPANCIES BEFORE WORK PROCEEDS

NOT FOR CONSTRUCTION

No.	Revision	Date	By	Chd
A	INITIAL ISSUE	23/02/22	PP	JR

DELMEC

10 Barrowside Business Park, Sleaty Road,
Grangecullen, Carlow, R93 E3W7,
Rep. of Ireland

cellnex
driving telecom connectivity

Signal Infrastructure Ltd,
Suite 311, Q House, 76 Furze Road,
Sandyford Industrial Estate, Dublin 18,
D18 YV50 IRELAND

Jason Redmond & Associates Consulting Engineers

Civil Structural
Project Management
5 Lisnard Court, Portlaoise,
Co. Laois
PH: 05786 81155
Email: info@jra.ie

PLANNING

Signal site ID CIG_03675

Operator site ID DU1673

Site Name

GREENTREES ROAD

Site Address

PUBLIC FOOTPATH ADJACENT TO CIRCLE K
ST PETERS ROAD, WALKINSTOWN
DUBLIN 12

Title

SIGNAL SMART STREETPOLE
VRP INFORMATION

Designed JR Date 21.03.2022

Drawn PP Scale 1:1 Rev. A

Dwg No. DU1673-VRP INFORMATION

LOCATION

VISUAL REFERENCE POINTS

DWG NO.	LOCATION	COORDINATES (ITM)	DISTANCE	BEARING	VISIBILITY
1	VRP 1	711495.1714, 730291.1946	133M	317°	Pole and cabinet partially visible.
2	VRP 2	711539.7569, 730222.0459	55M	302°	Pole and cabinet visible.
3	VRP 3	711472.0982, 730106.0493	144M	234°	Top of pole visible.
4	VRP 4	711544.5578, 730143.6163	65M	222°	Pole and cabinet visible.
5	VRP 5	711579.8545, 730162.6875	30M	193°	View of proposed site.
6	VRP 6	711634.2849, 730084.4938	118M	158°	Pole and cabinet partially visible.
7	VRP 7	711635.3203, 730111.4203	95M	151°	Pole visible.
8	VRP 8	711651.4928, 730219.4087	69M	70°	Pole visible.

18M ALPHA 3.0 STREETPOLE

THIS DRAWING IS TO BE READ IN CONJUNCTION WITH ALL ENGINEERS' AND ARCHITECTS' DRAWINGS AND SPECIFICATIONS. IT IS NOT TO BE USED WHERE A CONFLICT OF INFORMATION EXISTS OR IF ANY DOUBT ARISES.

CONSULTANTS TO BE INFORMED IMMEDIATELY OF ANY DISCREPANCIES BEFORE WORK PROCEEDS.

NOT FOR CONSTRUCTION

No.	INITIAL ISSUE	Revision	Date	By	Ckd
A			23/03/22	PP	JR

DELMEC

10 Barrowlands Business Park, Sleazy Road,
Grangequillan, Carlow, R93 E3W7,
Rep. of Ireland

celnexus

driving telecom connectivity

Signal Infrastructure Ltd.
Suite 311, Q House, 76 Furze Road
Sandymount Industrial Estate, Dublin 18,
D18 YV50 IRELAND

Jason Redmond & Associates Consulting Engineers

Civil/Structural
Project Management
5 Lusvard Court, Pordubose,
CO. LABAIS
PH: 05798 81155
Email: info@grassc.ie

PLANNING

Signal site ID CIG_03675

Operator site ID DU1673

Site Name

GREENTREES ROAD

Site Address

PUBLIC FOOTPATH ADJACENT TO CIRCLE K
ST PETERS ROAD, WALKINSTOWN
DUBLIN 12

Title

SIGNAL SMART STREETPOLE
VRP INFORMATION


Designed JR Date 21.03.2022

Drawn PP Scale 1:1 Rev. A


Dwg No. DU1673-VRP INFORMATION

THIS DRAWING IS THE PROPERTY OF JRA AND MUST NOT BE COPIED, TRACED OR REPRODUCED WITHOUT THEIR PERMISSION.



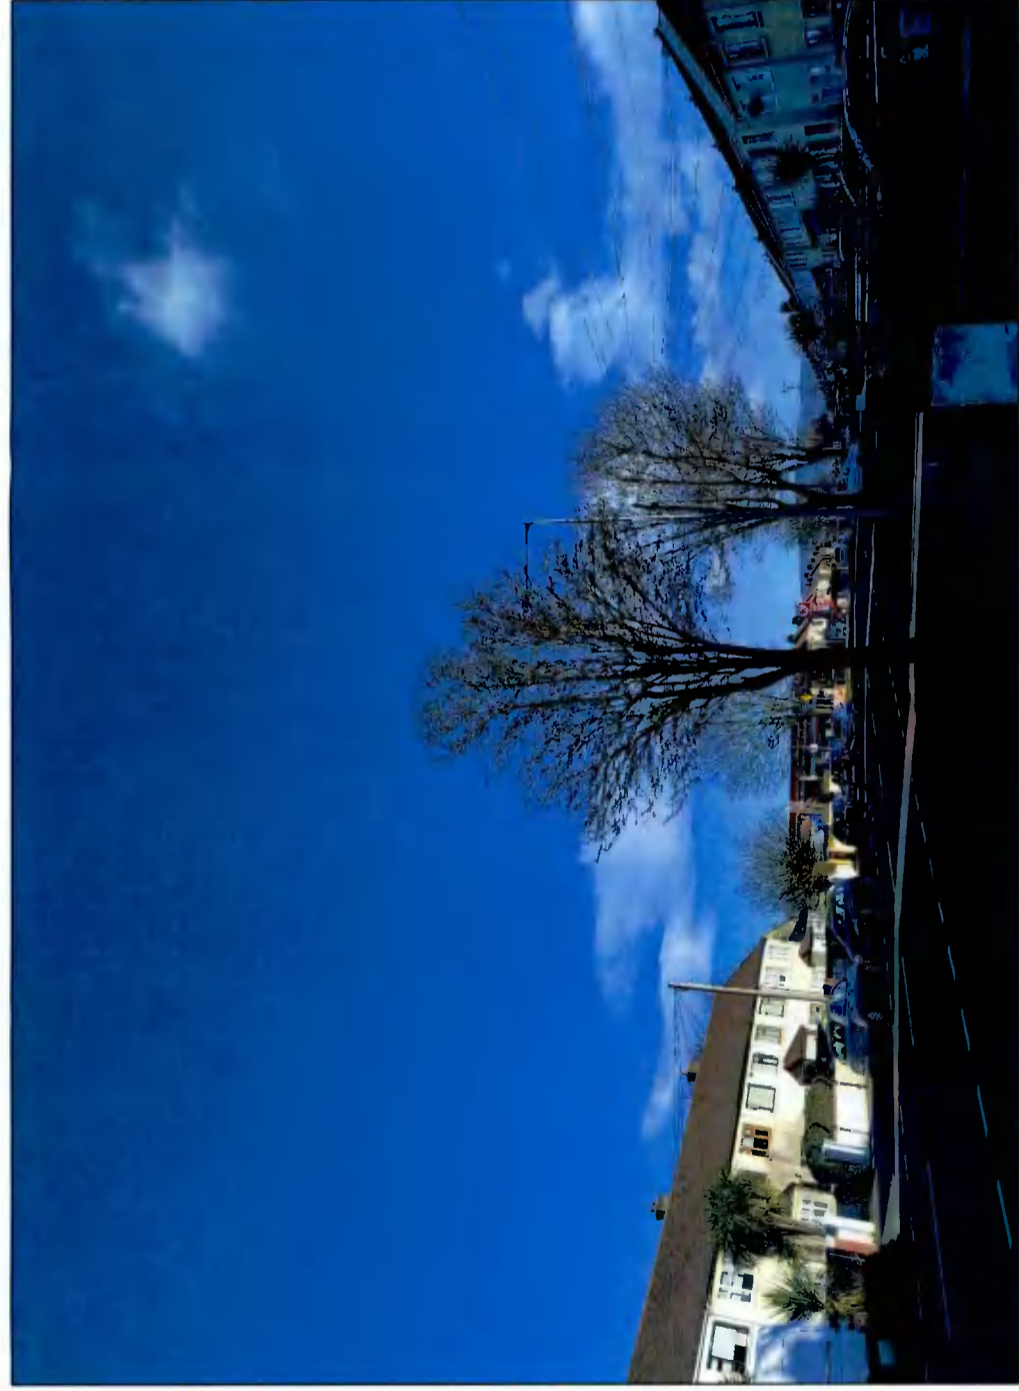

VRP1 - WITHOUT SOLUTION IN PLACE

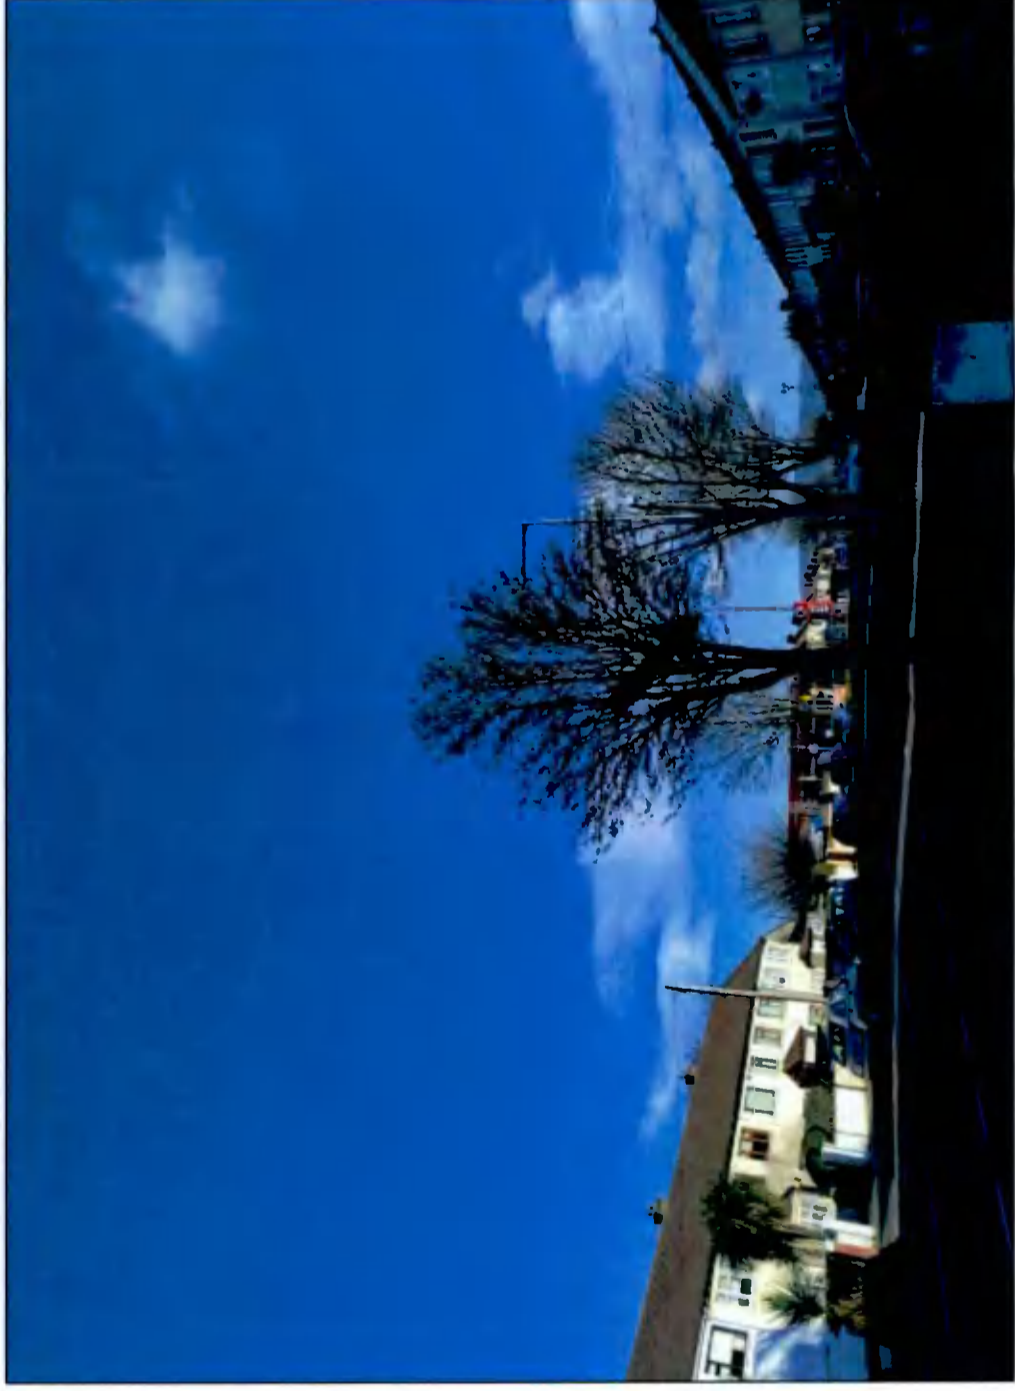

VRP1 - WITH SOLUTION IN PLACE

18M ALPHA 3.0 STREETPOLE

THIS DRAWING IS TO BE READ IN CONJUNCTION WITH ALL ENGINEERS & ARCHITECTS' SPECIFICATIONS AND NOT BE USED IN ISOLATION. IT IS NOT TO BE USED WHERE A CONFLICT OF INFORMATION EXISTS OR IS IN ANY DOUBT. SEE DRAWING FOR ANY DOUBTS.

CONSULTANTS TO BE INFORMED IMMEDIATELY OF ANY DISCREPANCIES BEFORE WORK PROCEEDS

NOT FOR CONSTRUCTION

No.	INITIAL ISSUE	Revision	Date	By	Chkd
A			23/03/22	PP	JR

DELMEC

30 Barrowside Business Park, Sleafly Road,
Grangecullen, Carlow, R93 E3W7,
Rep. of Ireland



Cignal Infrastructure Ltd.
Suite 311, Q House, 76 Furze Road,
Sandycroft Industrial Estate, Dublin 18,
D18 YV50 IRELAND.

Jason Redmond & Associates Consulting Engineers

Civil Structural
Project Management
5 Lusvard Court, Portlaoise
Co. Laois,
PH: 05786 81155
Email: info@jrasc.ie

PLANNING

Cignal site ID: **CIG_03675**

Operator site ID: **DU1673**

Site Name: **GREENTREES ROAD**

Site Address:
**PUBLIC FOOTPATH ADJACENT TO CIRCLE K
ST PETERS ROAD, WALKINSTOWN
DUBLIN 12**

Title:
**SIGNAL SMART STREETPOLE
VRP 1**

Designed JR Date: 21.03.2022

Drawn PP Scale 1:1 Rev. A

Dwg No. **DU1673-121**

LOCATION: **Public Footpath adjacent to Circle K, St Peters Road, Walkinstown, Dublin 12**