


Planning Pack Map

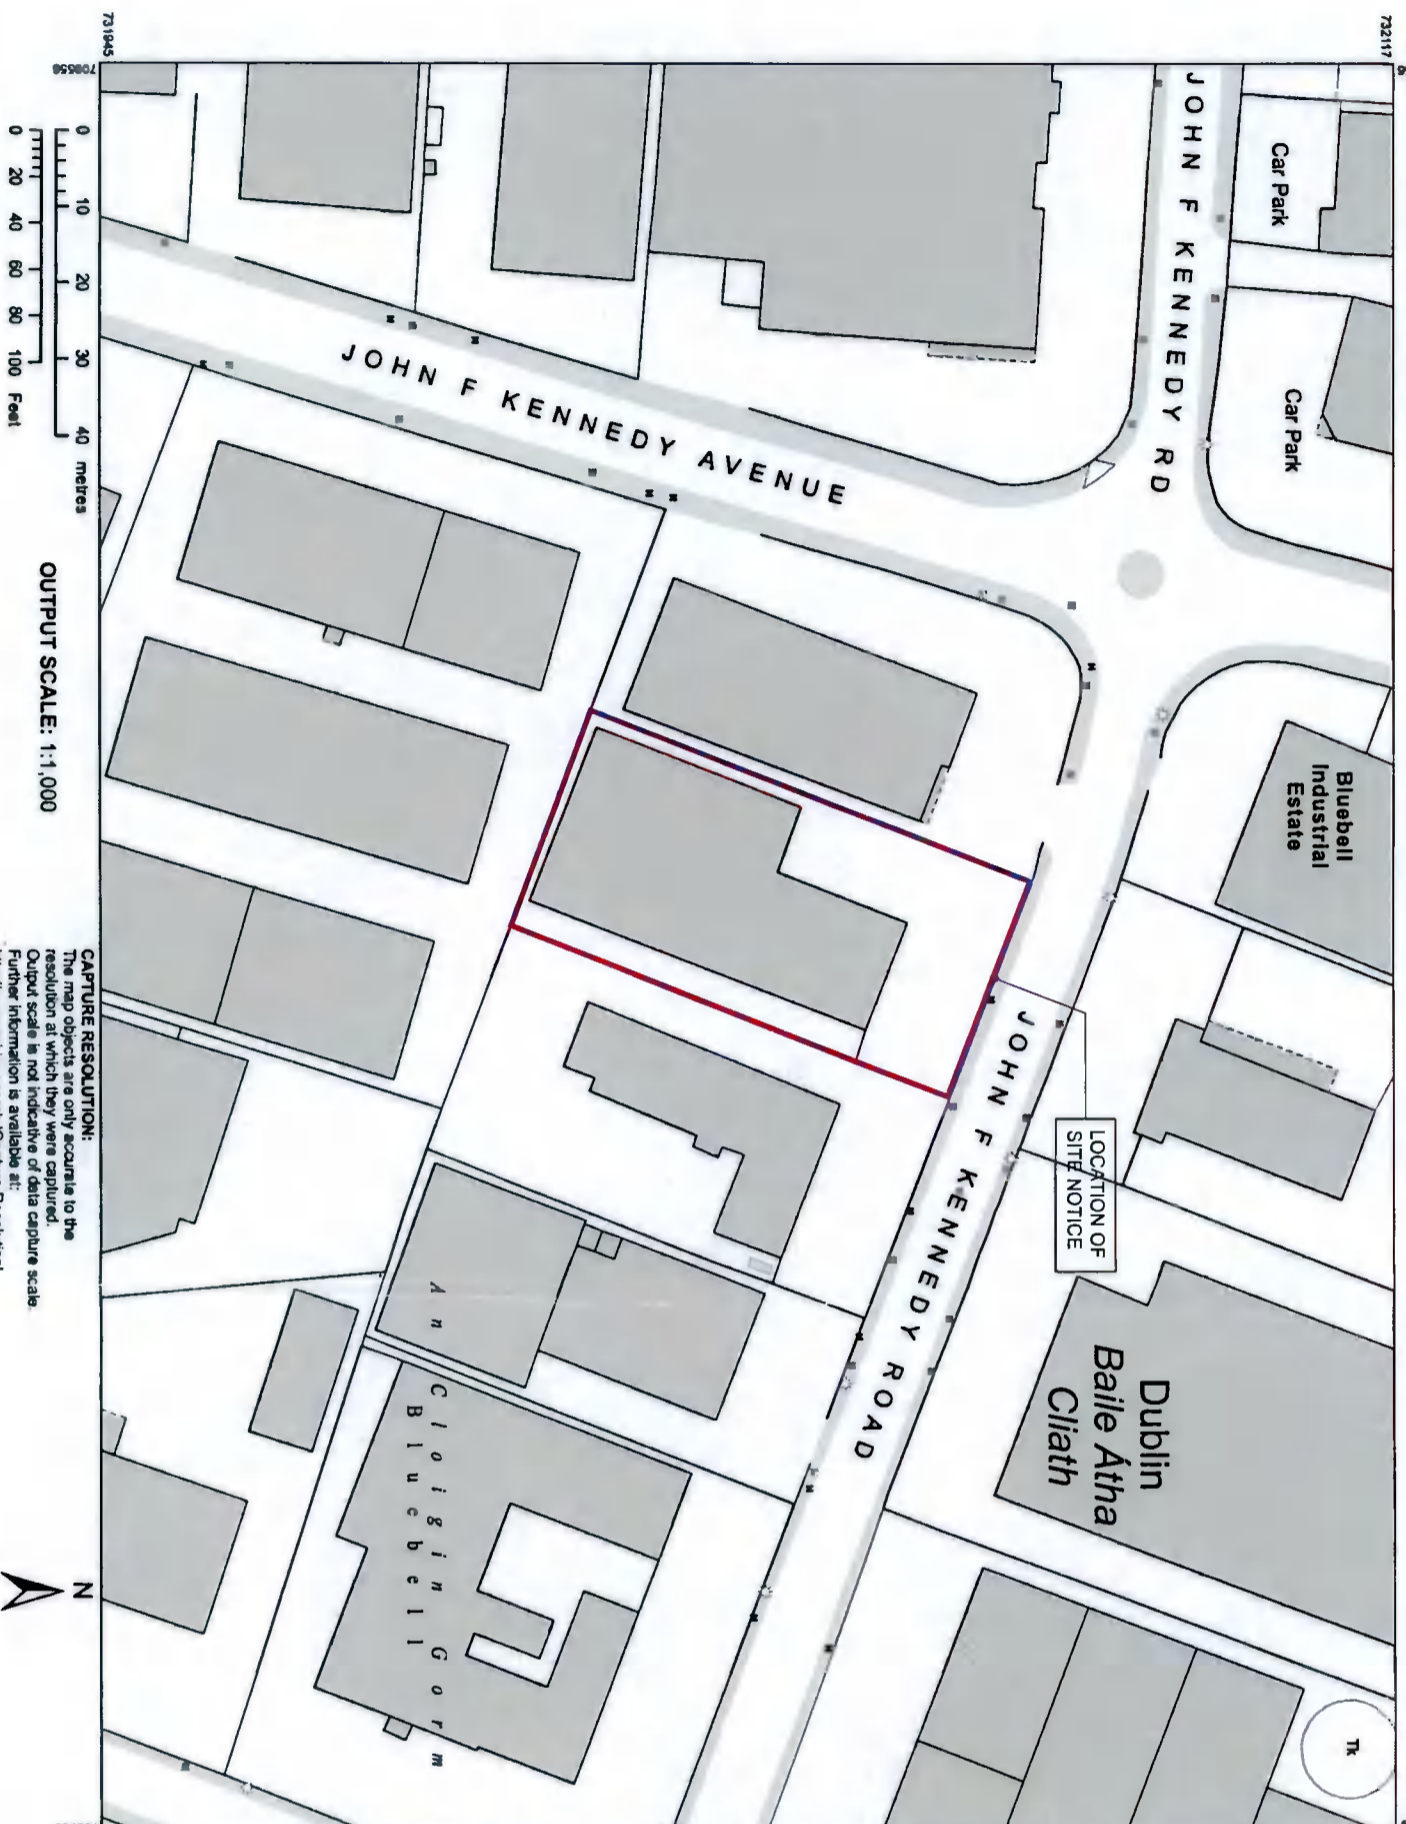

OUTPUT SCALE: 1:1,000

Site Location Plan
1:1,000 @ A3

CAPTURE RESOLUTION:
The map objects are only accurate to the resolution at which they were captured. Output scale is not indicative of data capture scale. Further information is available at: <http://www.osi.ie/search/CaptureResolution>



National Mapping Agency

CENTRE COORDINATES:
ITM 709673,732031

PUBLISHED: 05/04/2022
ORDER NO.: 50260522_1

MAP SERIES: 1:1,000
MAP SHEETS: 3262-23, 3327-03

COMPILED AND PUBLISHED BY:
Ordnance Survey Ireland,
Phoenix Park,
Dublin 8,
Ireland.

Unauthorised reproduction
infringes Ordnance Survey Ireland
and Government of Ireland
copyright.

All rights reserved.
No part of this publication may
be copied, reproduced
or transmitted in any form
or by any means without the prior
written permission of
the copyright owners.

The representation on this map
of a road, track or footpath
is not evidence of the existence
of a right of way.

Ordnance Survey maps
never show legal property
boundaries, nor do they
show ownership of
physical features.

© Suirbhreacht Ordánais Éireann,
2022
© Ordnance Survey Ireland, 2022
www.osi.ie/copyright

LEGEND:
<http://www.osi.ie/search/LargeScaleLegend>

Do not scale. Use figure dimensions only. All dimensions to be checked on site. Any discrepancies between site and figure dimensions to be brought immediately to the architect's attention. Digital copies cannot be guaranteed. Only information in text (copy) can be relied upon for conformity and accuracy. © Ordnance Survey Ireland 2022. All rights reserved. Ordnance Survey Ireland is a registered trademark of Ordnance Survey Ireland. 



LEGEND
— Site boundary in red, subject of application.
— Total land ownership.

Client:	Estio
Project:	Estio Kitchen Facility
Drawing title:	Site Location Plan
Job number:	22012
Drawing number:	010
Drawing revision:	22012AP AP010.REV.-
Scale:	1:1,000 @ A3
Date created:	04/04/2022
Author:	AOD

PLANNING



City of Court
New Street
Dublin 8
D08 Y151
T: +353 1 461 1700
info@dmmod.com
www.dmod.ie