


FOR PLANNING  
APPLICATION ONLY  
PREVIOUS APPLICATION  
SD 21 B 0409

NO 1 EARLSTOWN CLOSE  
LUCAN  
CO DUBLIN  
SINGLE STOREY EXTENSION  
TO SIDE & REAR.  
CANOPY AT FRONT.  
SIMON BUCKETT

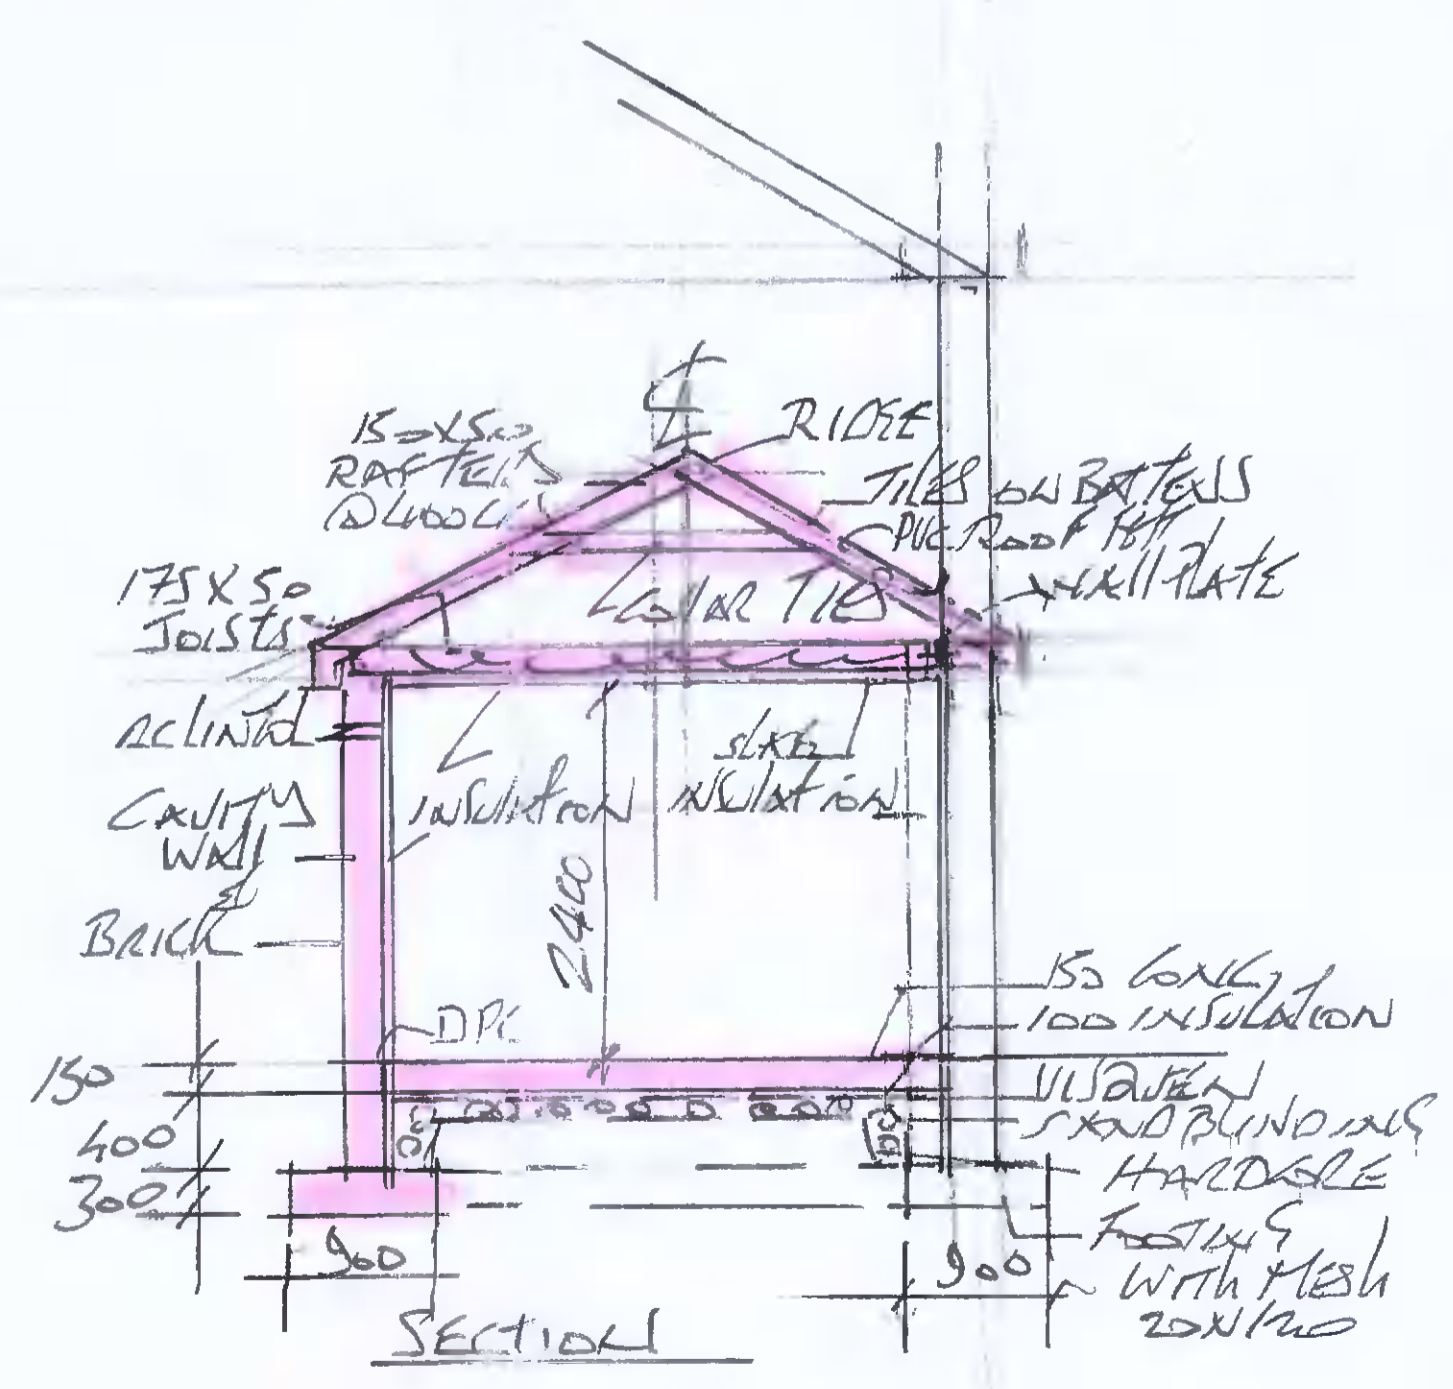

Colm MacLoughlin Architect  
LIBRARY SQ RATHCROB  
CO DUBLIN  
SCALE: 1:50 & 1:100  
086267344