


PLANNING ONLY

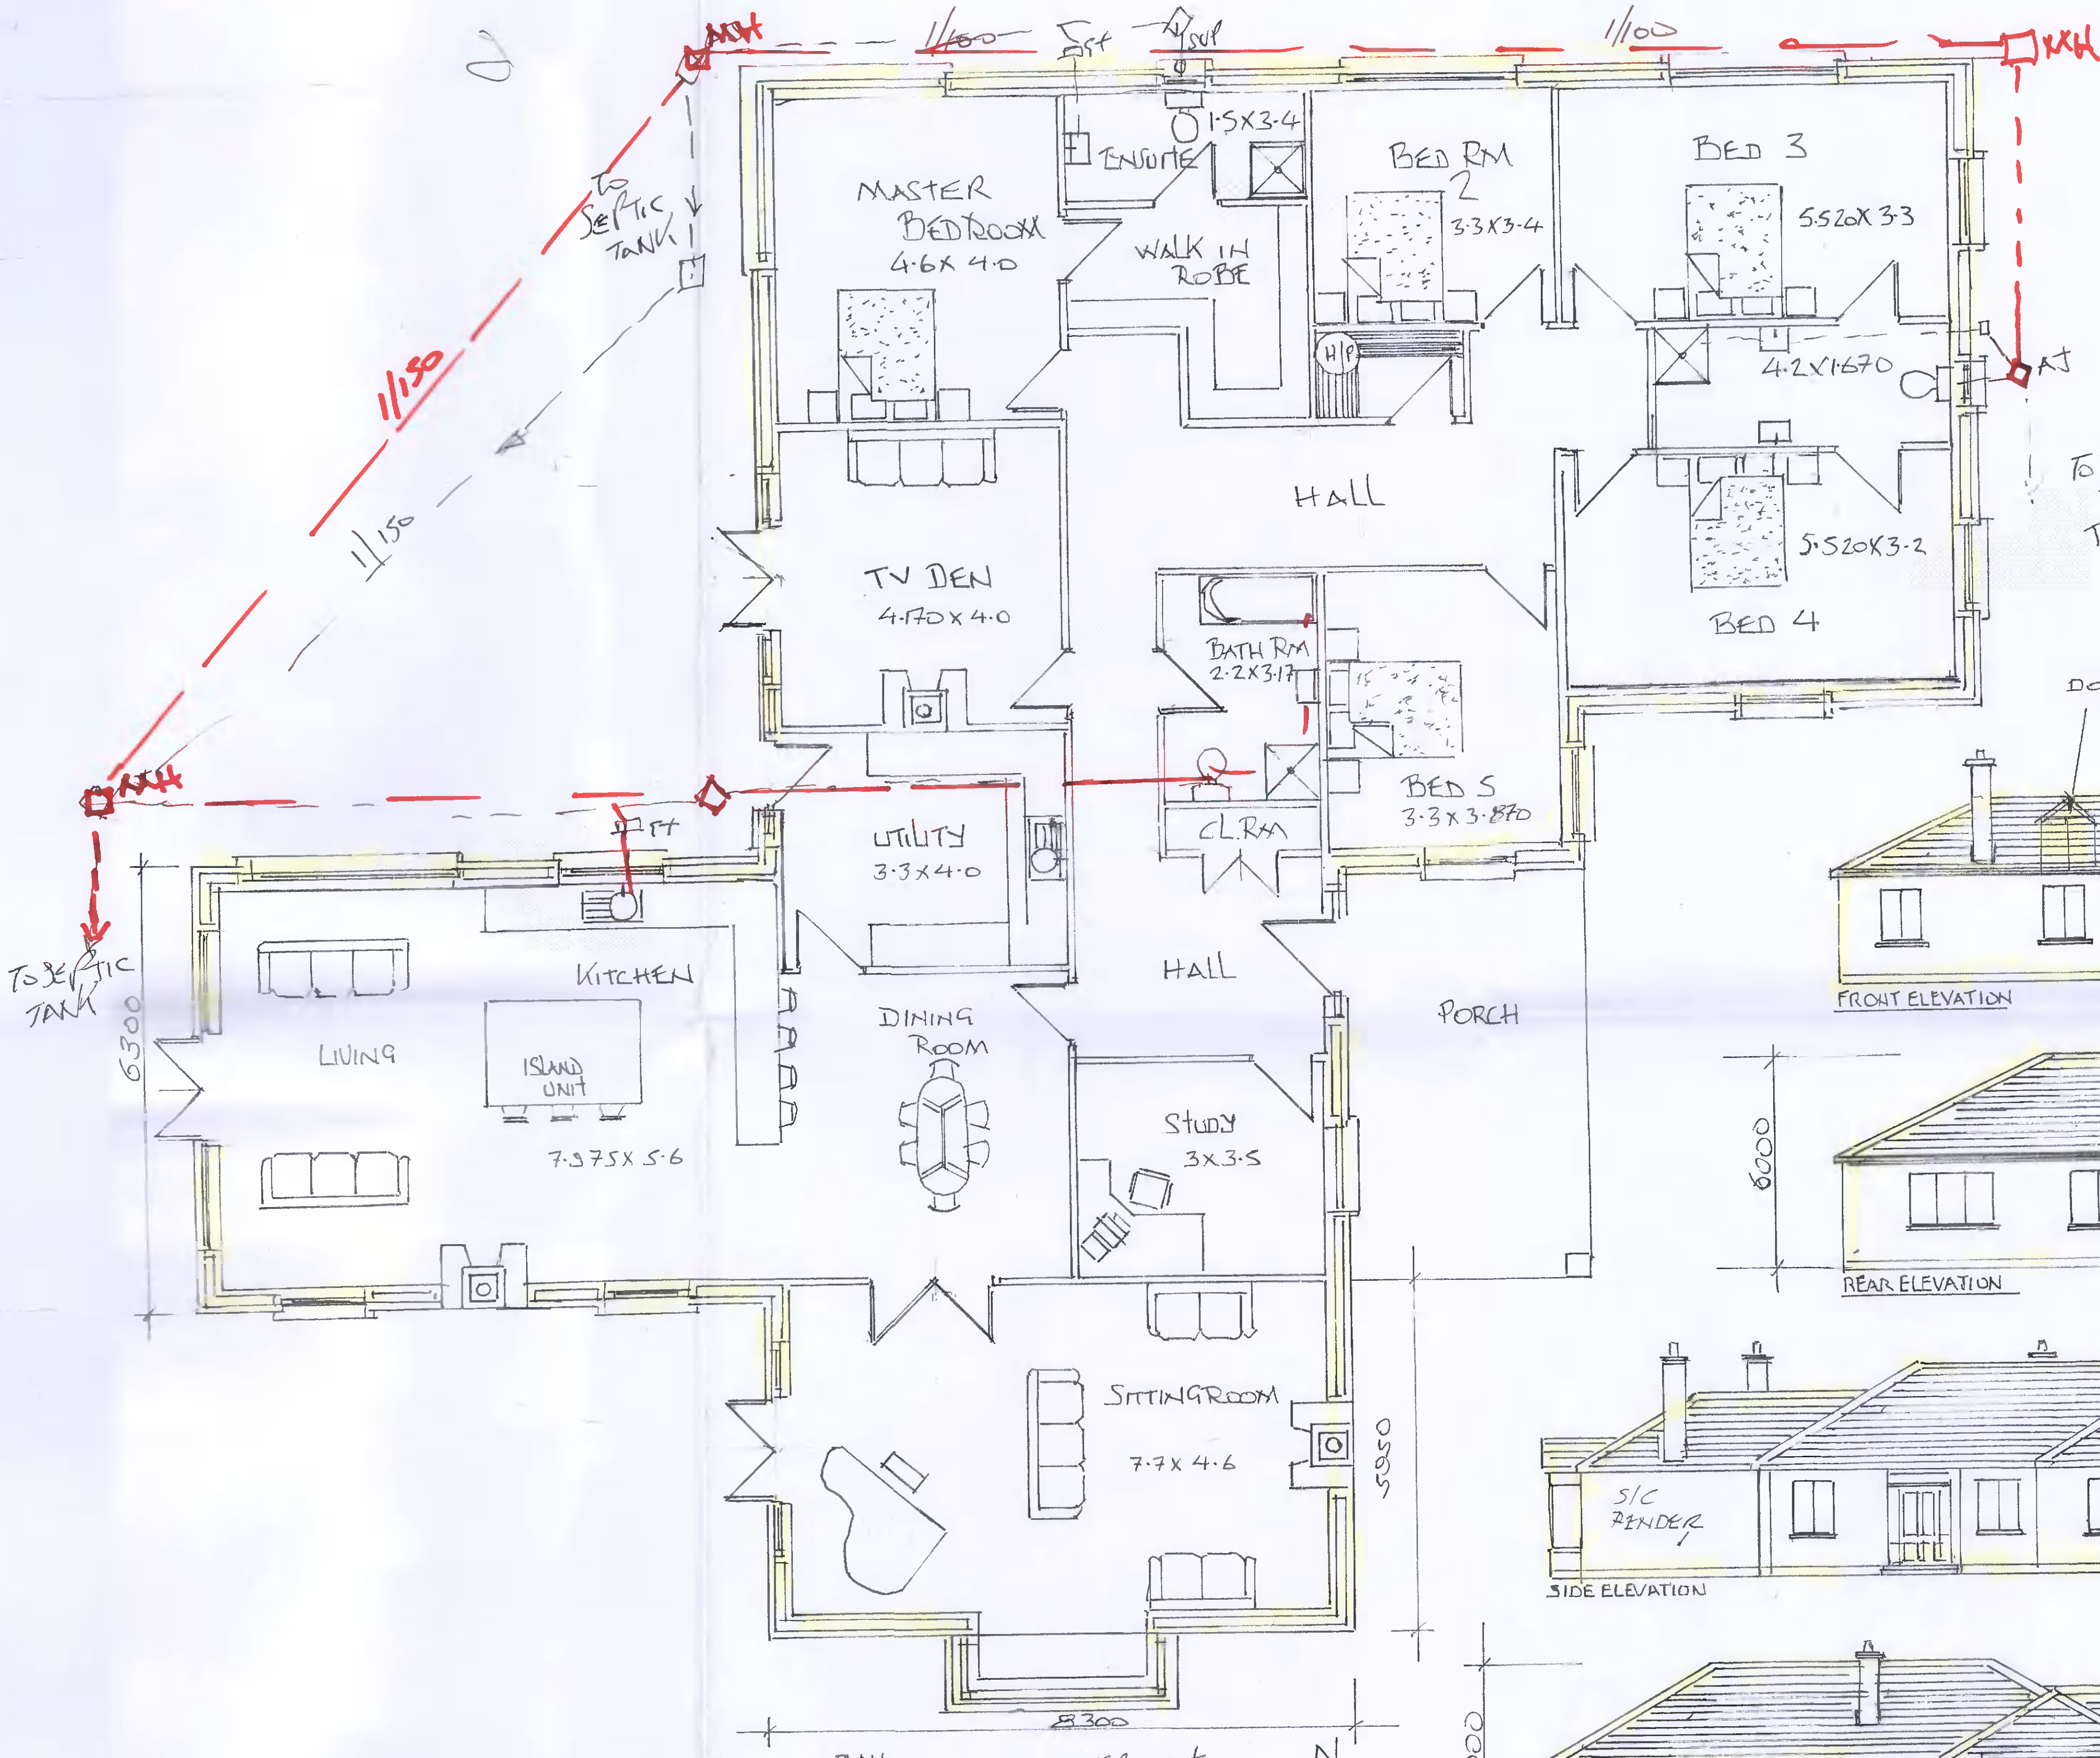


RWPT TO SOAKWAYS AT CORNERS


TO SEPTIC TANK TREATMENT UNIT

THIS HOUSE SIZE IS TO FACILITATE HUSBAND & WIFE & ASKING GRANDPARENTS


DORMER WINDOW ATTIC SPACE FOR STORAGE ONLY

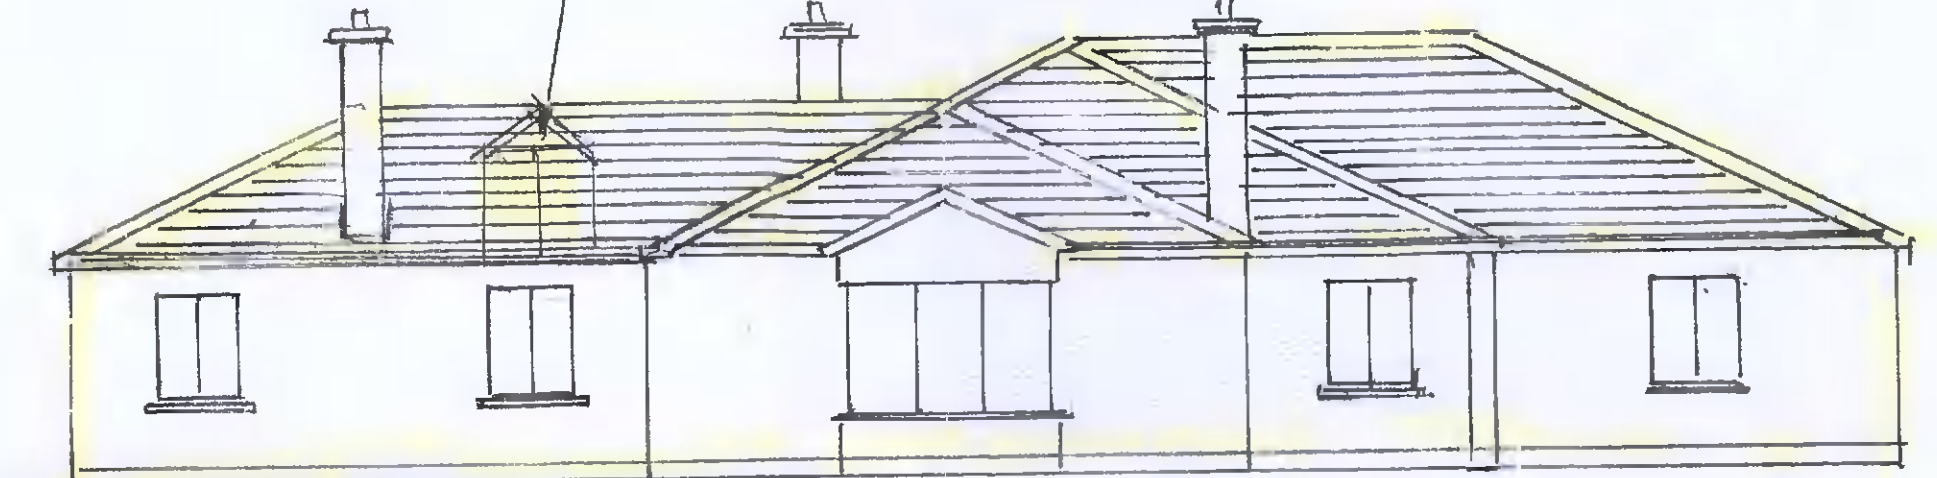


FRONT ELEVATION

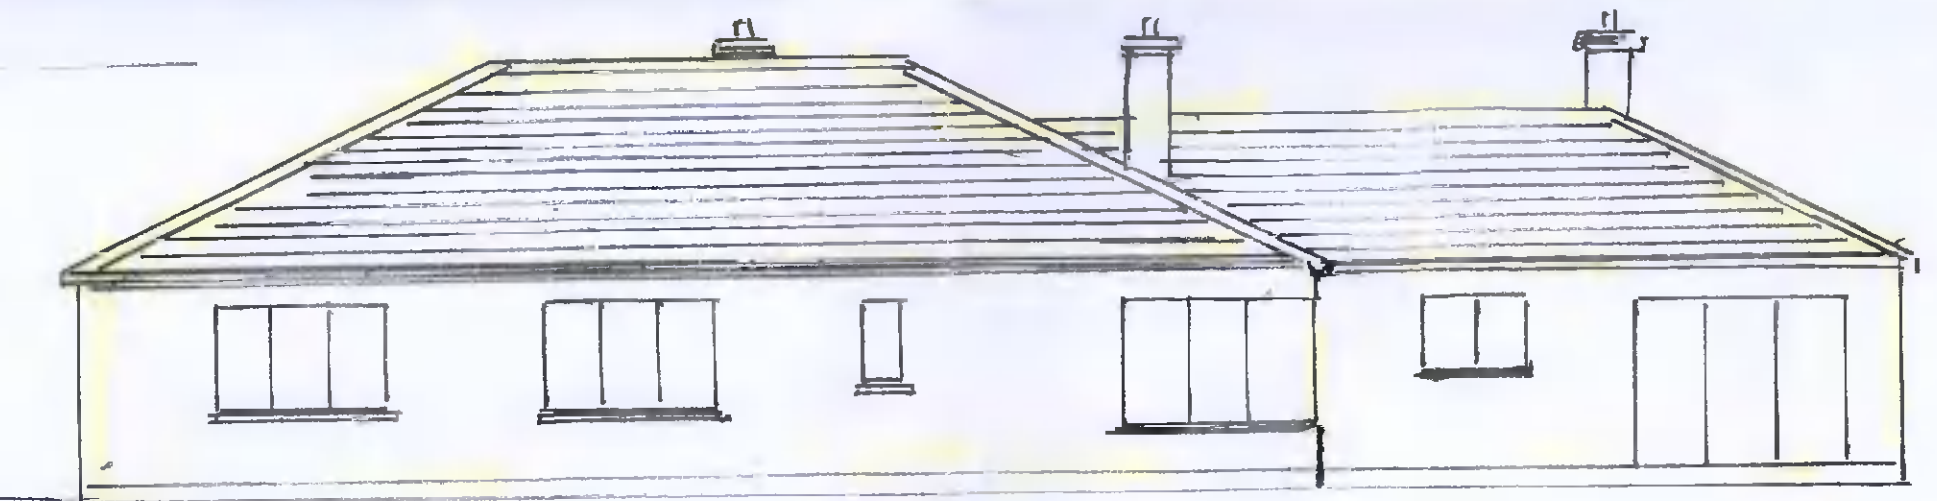

REAR ELEVATION

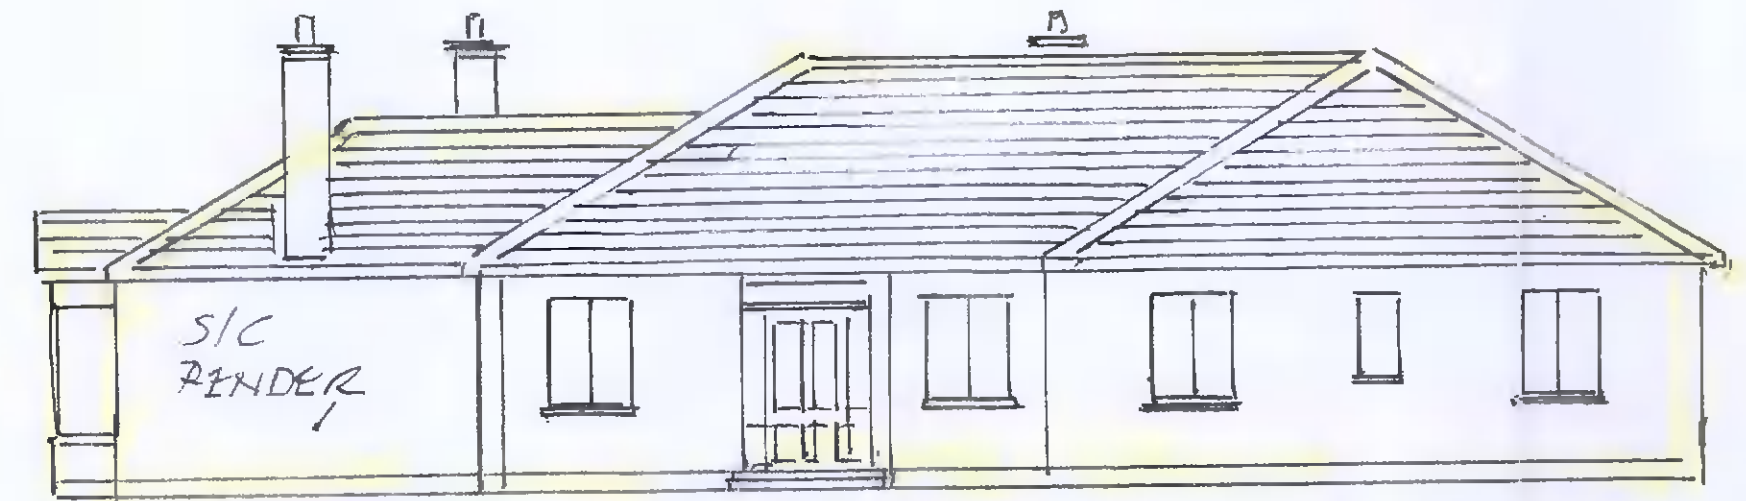

SIDE ELEVATION

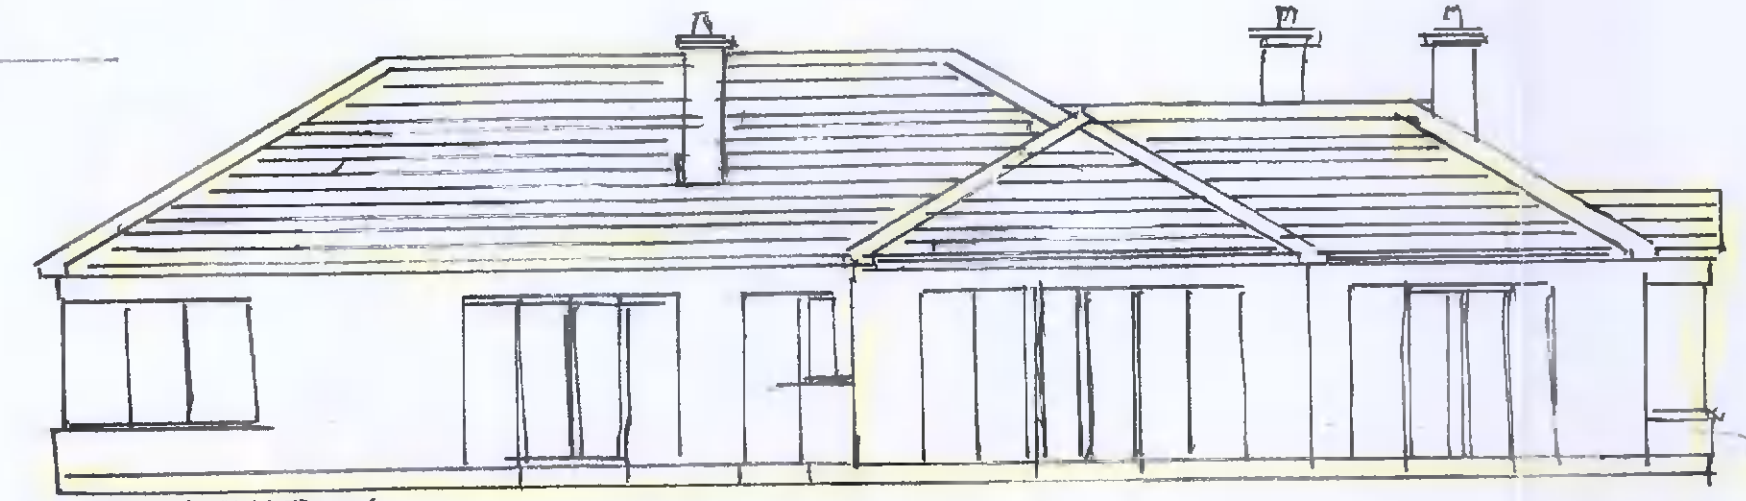

SIDE ELEVATION

PLAN
FLOOR AREA 294 SQM.

BUNGALOW
ALL DIMENSIONS CHECK ON SITE
COLM McLOUGHLIN ARCH
LIBRARY SQ RATHCOOLE
CO DUBLIN
0862673444
DAVID O'SULLIVAN
RATHCOOLE
SC: 1:50 & 1:100
DEC. 2021