




ALL DIMENSIONS TO BE CHECKED ON SITE
NO DIMENSIONS TO BE SCALED FROM THIS DRAWING
DRAWING IS TO BE READ IN CONJUNCTION WITH RELEVANT CONSULTANTS DRAWINGS

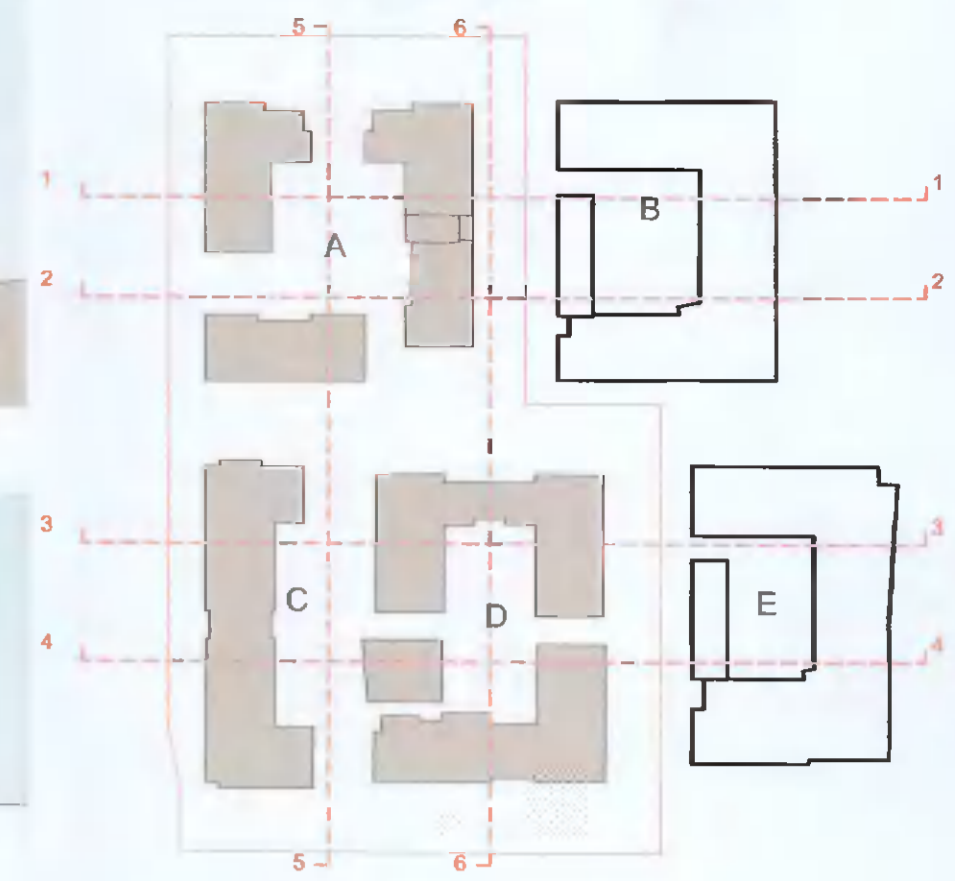


1 Section A1 - WE
1 : 500

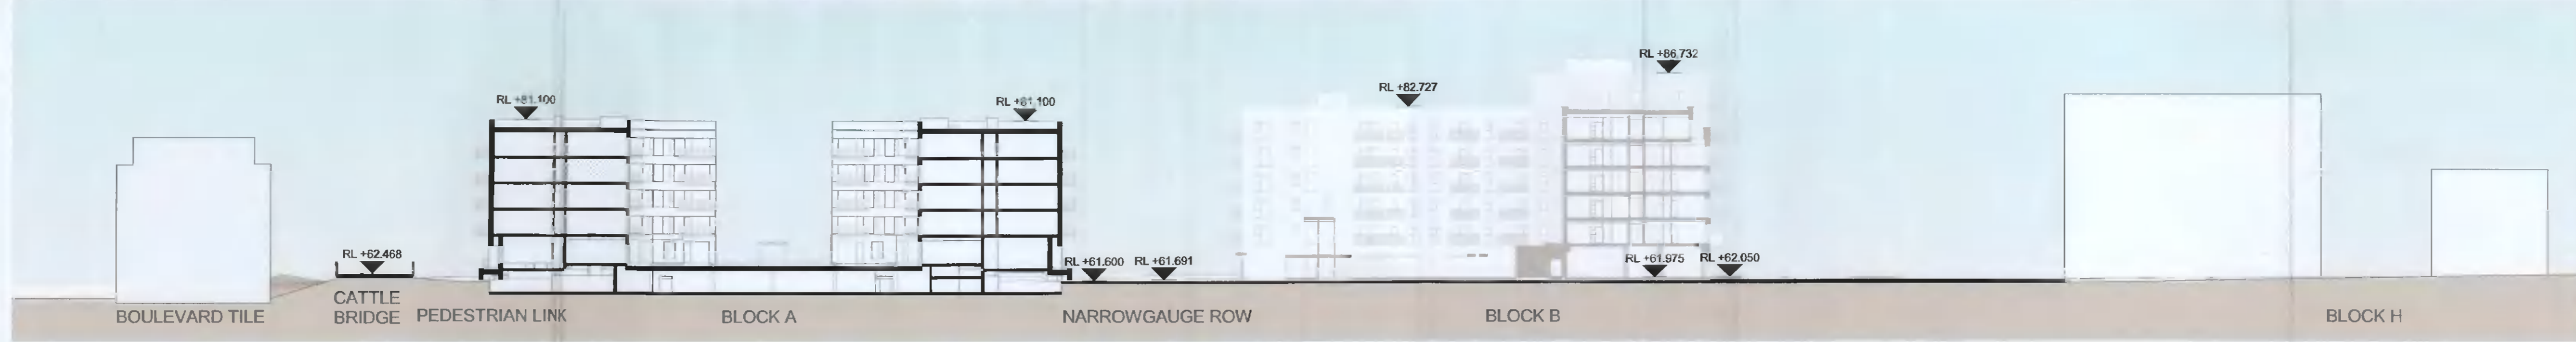


2 Section A2 - WE
1 : 500

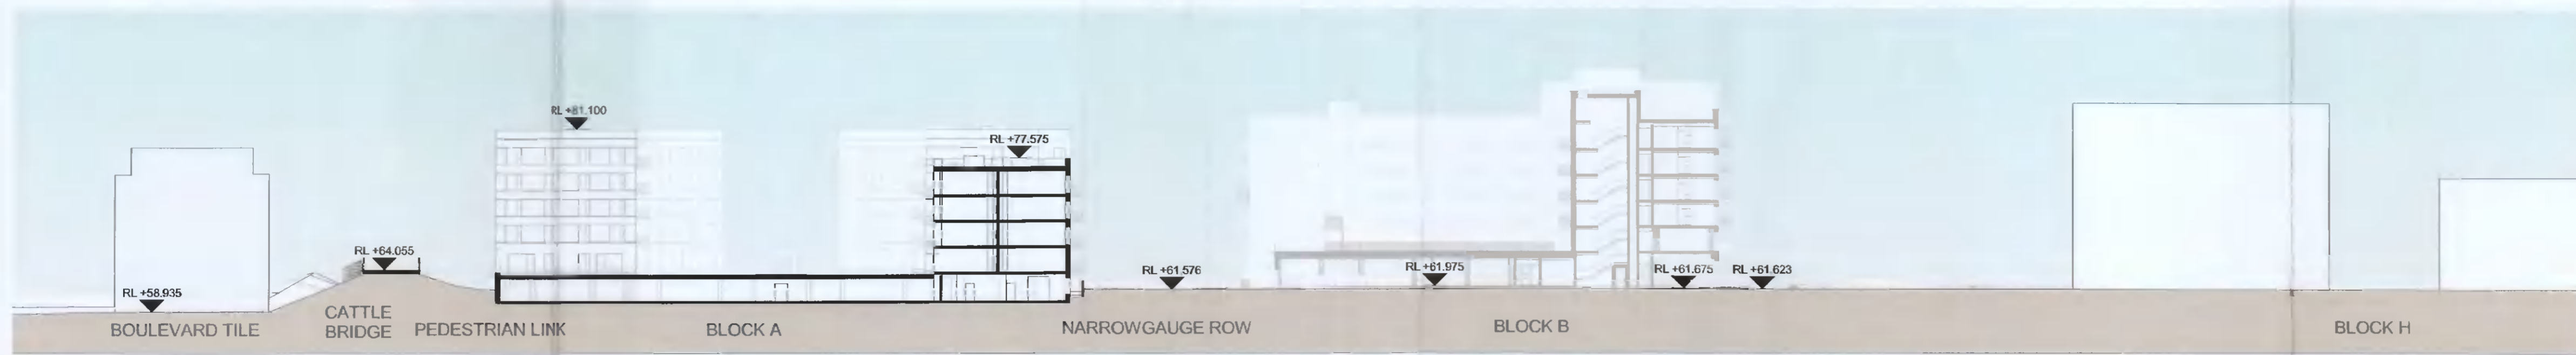

3 Site Section CD1 - WE
1 : 500

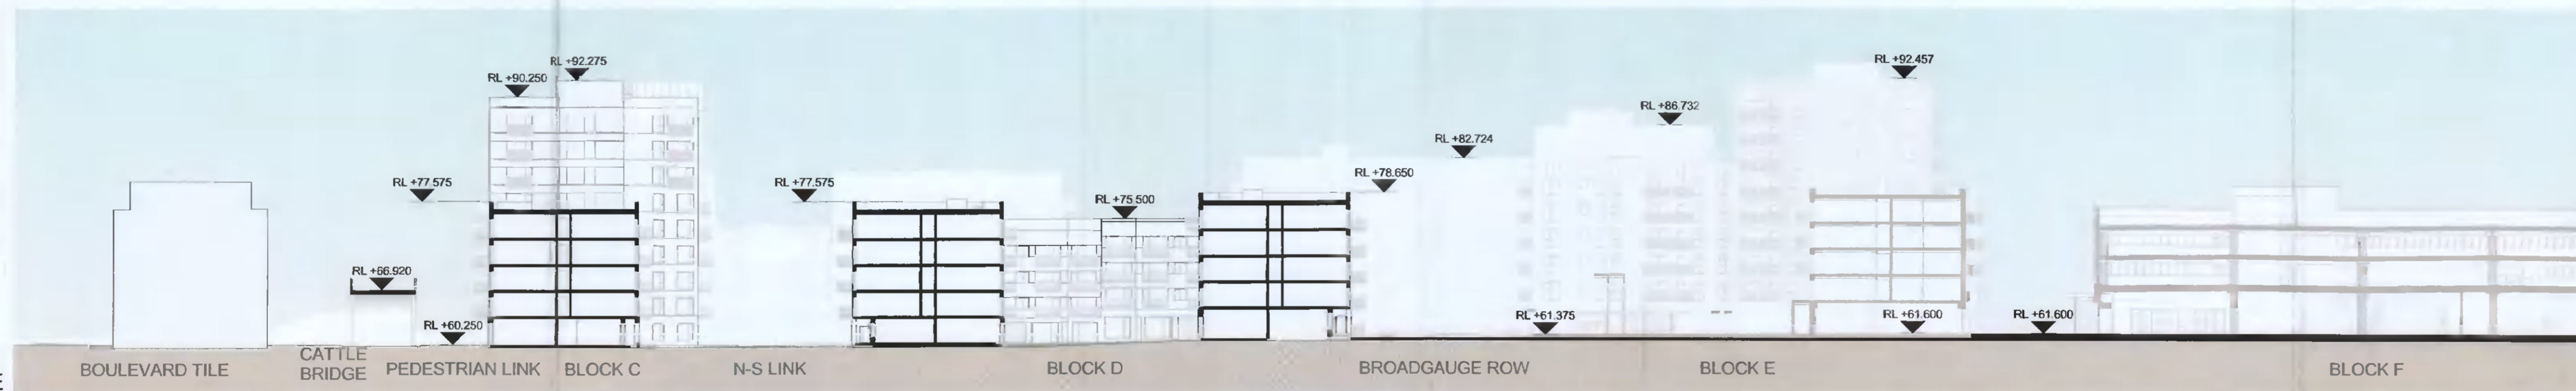

4 Section CD2 - WE
1 : 500

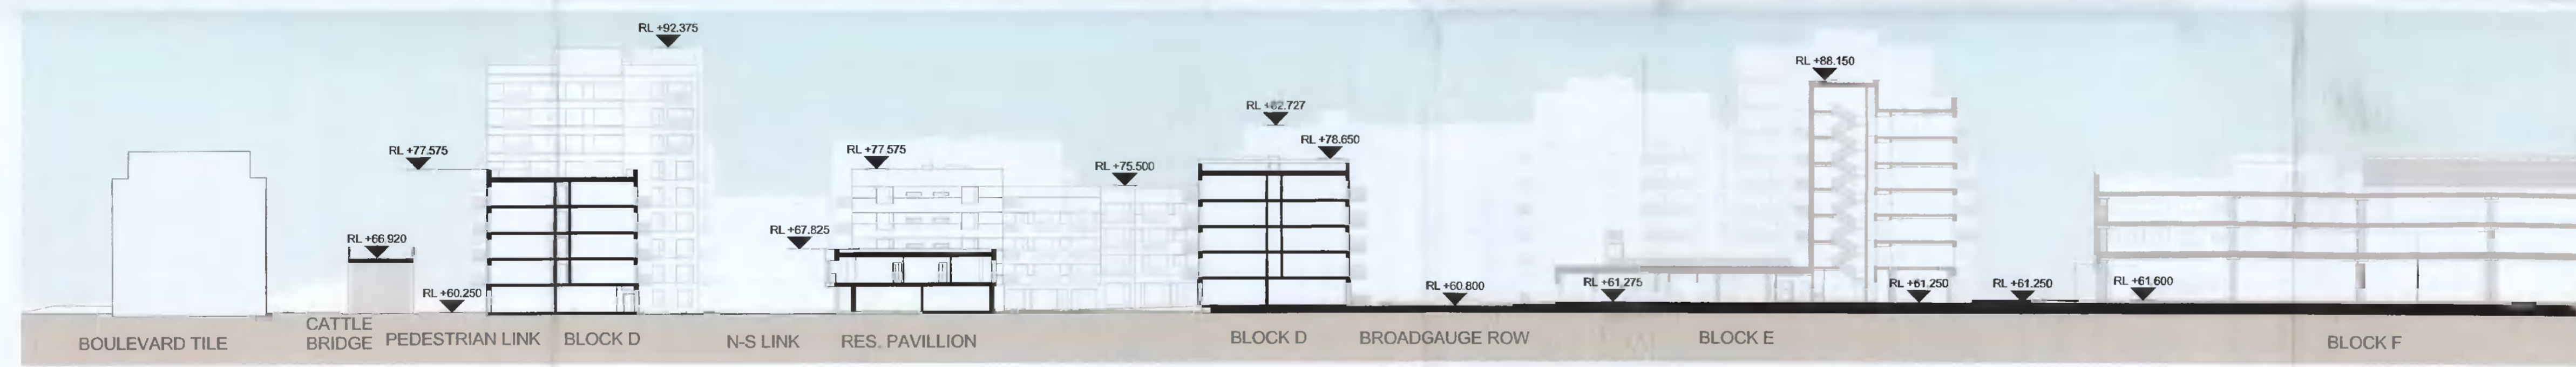

5 Section AC1 - NS
1 : 500



6 Section AD1 - NS
1 : 500



REV	DATE	DESCRIPTION	CHK	DRN
P01	08/04/2022	ISSUED FOR PLANNING	RJ	FM

STATUS CODE DESCRIPTION
ISSUED FOR PLANNING APPROVAL

CLIENT
QUINTAIN IRELAND LTD.

PROJECT
ADAMSTOWN STATION BLOCKS ACD

DRAWING
SITE SECTIONS

PROJECT NUMBER: 950747
DATE: 08/04/22

SCALE@ A1: As indicated
DRAWN/CHECKED: FM/RJ

STATUS CODE: A1
DRAWING NUMBER: ADC3-HJL-ACD-ZZ-DR-A-P3001
REVISION: P01

Henry J Lyons

Architecture + Interiors
henryjlyons.com
+353 1 888 3333
info@henryjlyons.com
51-54 Pearse Street
Dublin D02 KA66