


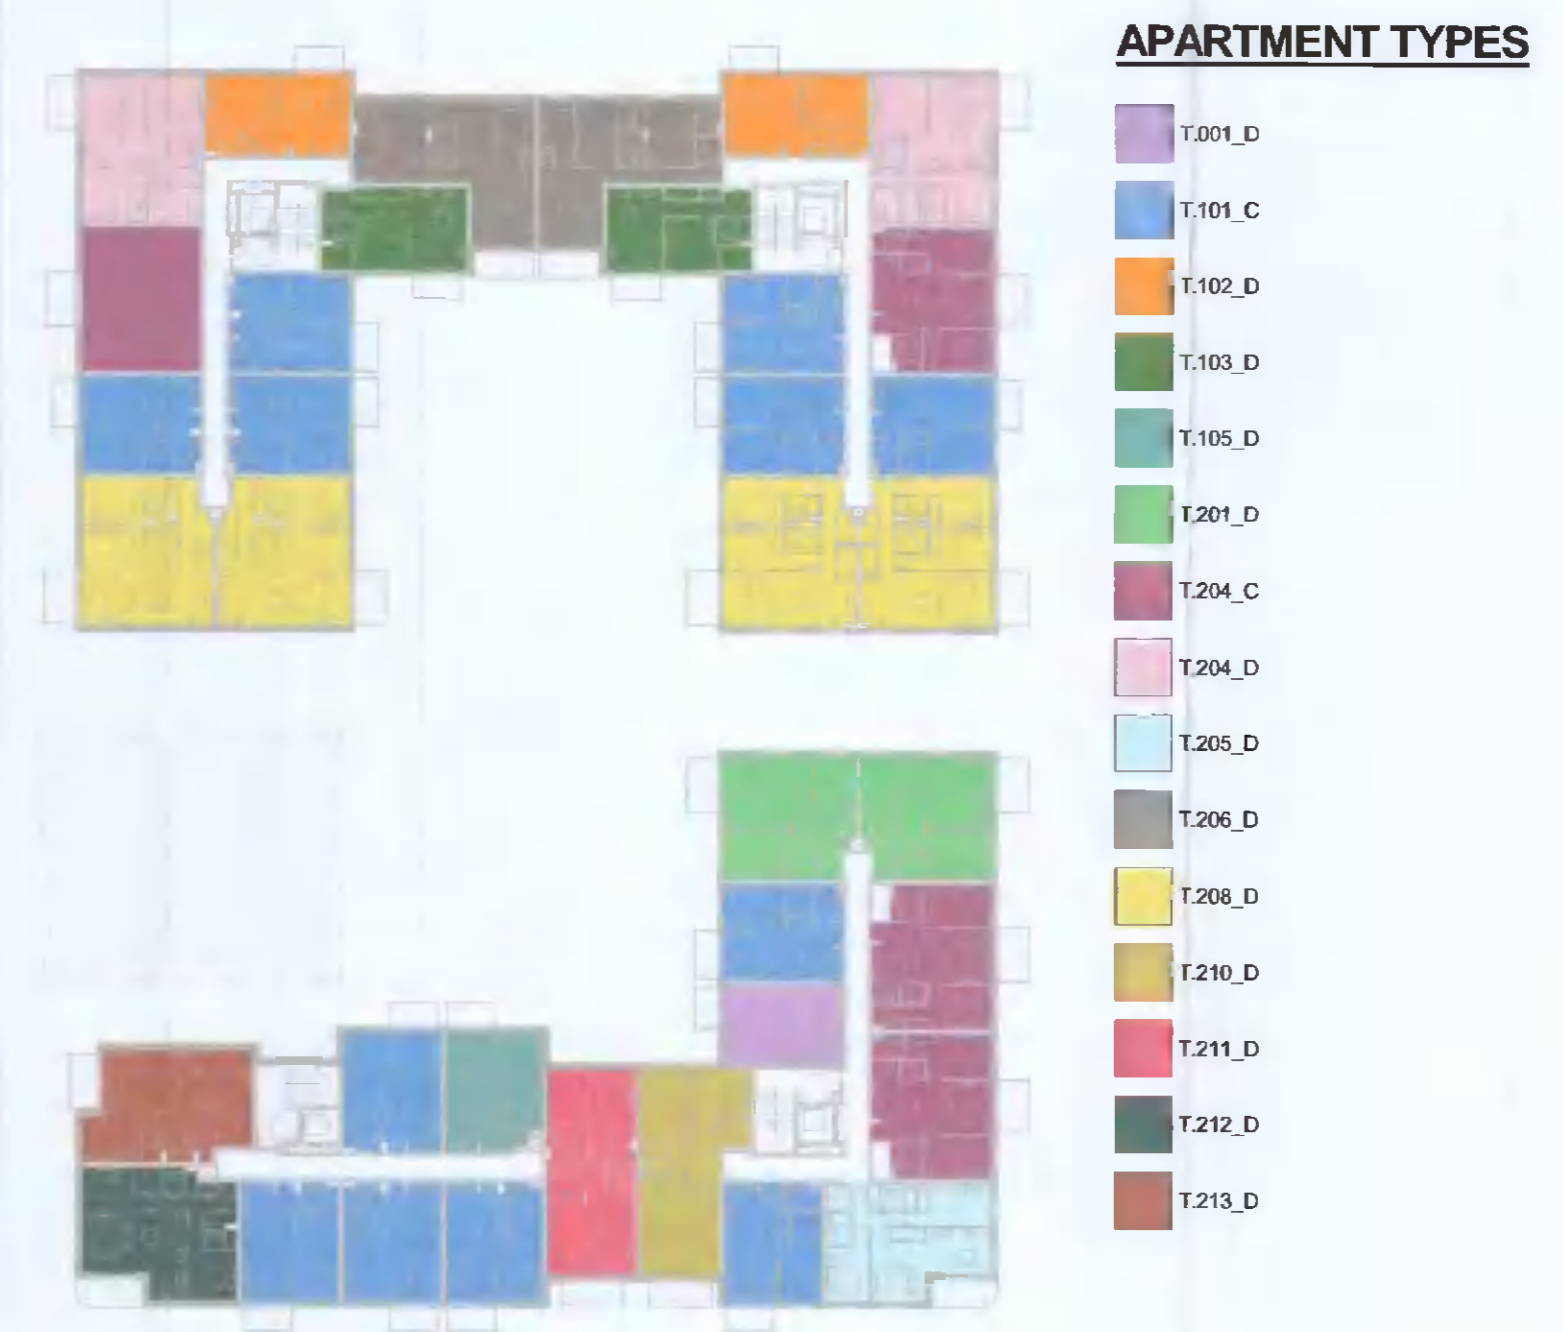

1 APT TYPES BLOCK D - LEVEL 00
 1 : 500



2 APT TYPES BLOCK D - LEVEL 01
 1 : 500



3 APT TYPES BLOCK D - LEVEL 02
 1 : 500

APARTMENT TYPES Block D

Count	APARTMENT TYPE		APARTMENT AREA	
	Unit Type	Type Name	Area sqm	Min. Area

5	1_ST	T.001_D	39.8	37.0
4	1_ST	T.002_D	39.0	37.0
1_ST: 9				
44	1B	T.101_C	49.5	45.0
3	1B	T.101_D	53.7	45.0
10	1B	T.102_D	49.5	45.0
6	1B	T.103_D	50.5	45.0
8	1B	T.104_D	49.5	45.0
3	1B	T.105_D	48.0	45.0
1B: 74				

8	2B-3P	T.201_D	65.7	63.0
2	2B-3P	T.202_D	68.2	63.0
1	2B-3P	T.203_D	71.9	63.0
2B-3P: 11				

16	2B-4P	T.204_C	73.6	73.0
10	2B-4P	T.204_D	74.3	73.0
4	2B-4P	T.205_D	76.7	73.0
6	2B-4P	T.206_D	80.6	73.0
1	2B-4P	T.207_D	81.6	73.0
16	2B-4P	T.208_D	80.3	73.0
4	2B-4P	T.209_D	82.8	73.0
3	2B-4P	T.210_D	80.7	73.0
4	2B-4P	T.211_D	78.8	73.0
3	2B-4P	T.212_D	78.9	73.0
3	2B-4P	T.213_D	74.0	73.0
2	2B-4P	T.214_D	77.9	73.0
1	2B-4P	T.215_D	76.3	73.0
1	2B-4P	T.216_D	75.7	73.0
1	2B-4P	T.217_D	85.2	73.0
2B-4P: 75				

Grand total: 169



4 APT TYPES BLOCK D - LEVEL 03
 1 : 500



5 APT TYPES BLOCK D - LEVEL 04
 1 : 500

REV	DATE	DESCRIPTION	BY	CHK	FM	DRN
P01	08/04/2022	ISSUED FOR PLANNING	RJ	CKH	FM	DRN

STATUS CODE DESCRIPTION
ISSUED FOR PLANNING APPROVAL

CLIENT
QUINTAIN IRELAND LTD.

PROJECT
ADAMSTOWN STATION BLOCKS ACD

DRAWING
**APARTMENT TYPES KEY PLAN
 BLOCK D**

PROJECT NUMBER: 560747 DATE: 08/04/22

SCALE@ A1: 1:500 DRAWN/CHECKED: FM/RJ

STATUS CODE: A1 DRAWING NUMBER: ADC3-HJL-ACD-ZZ-DR-A-P8000D REVISION: P01

Henry J Lyons

Architecture + Interiors henryjlyons.com +353 1 888 3333 info@henryjlyons.com 51-54 Pearse Street Dublin D02 KA66