

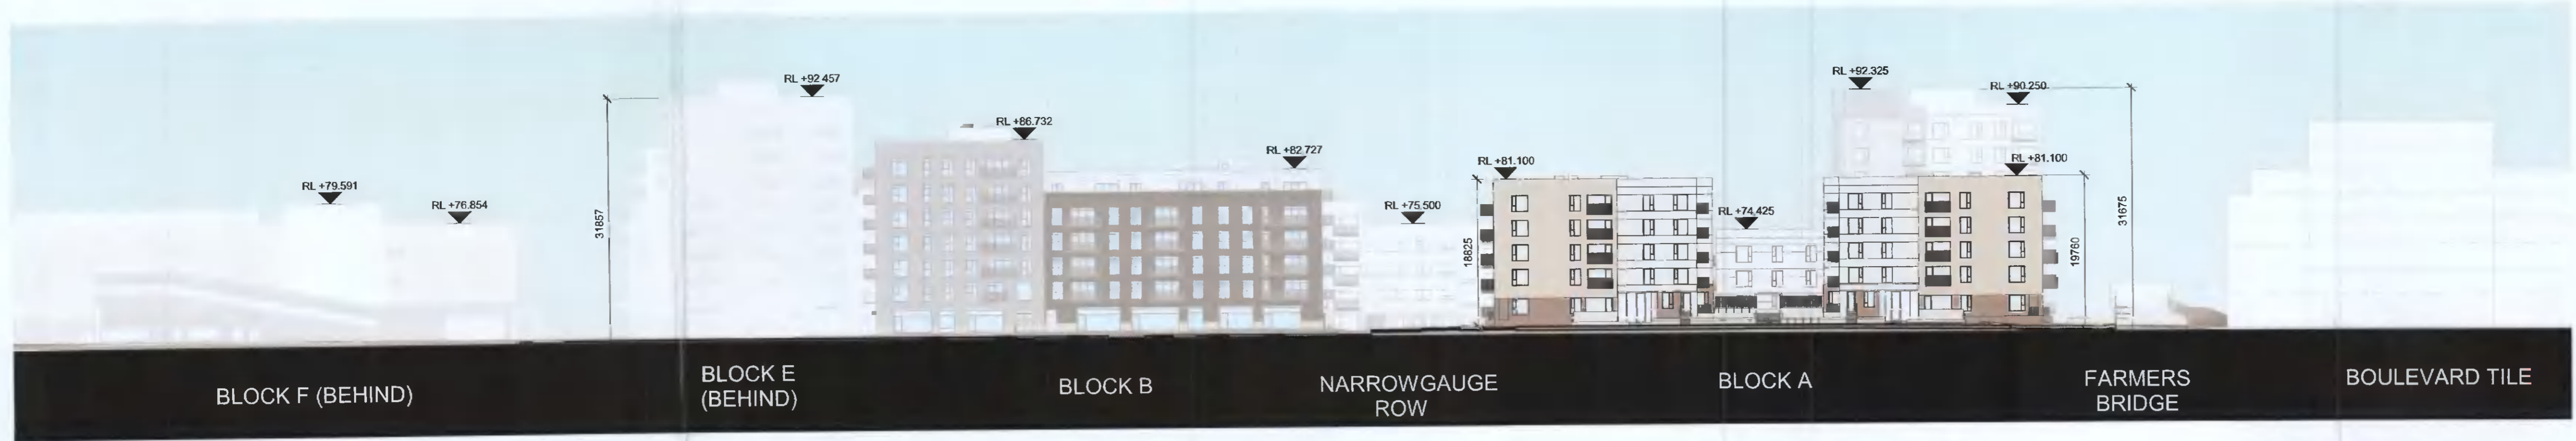



ALL DIMENSIONS TO BE CHECKED ON SITE  
NO DIMENSIONS TO BE SCALED FROM THIS DRAWING  
DRAWING IS TO BE READ IN CONJUNCTION WITH RELEVANT CONSULTANTS DRAWINGS

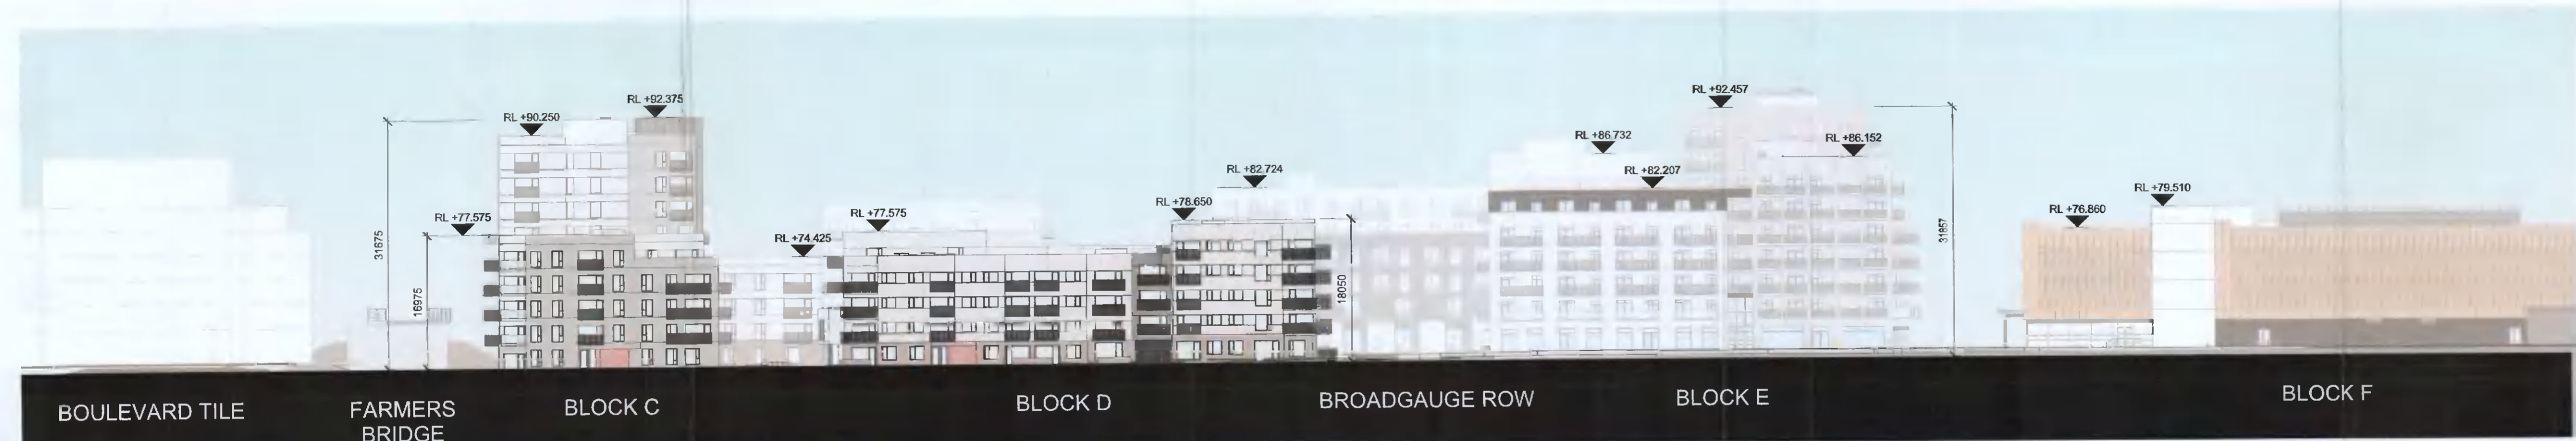

1 Site Elevation - North  
1 : 500

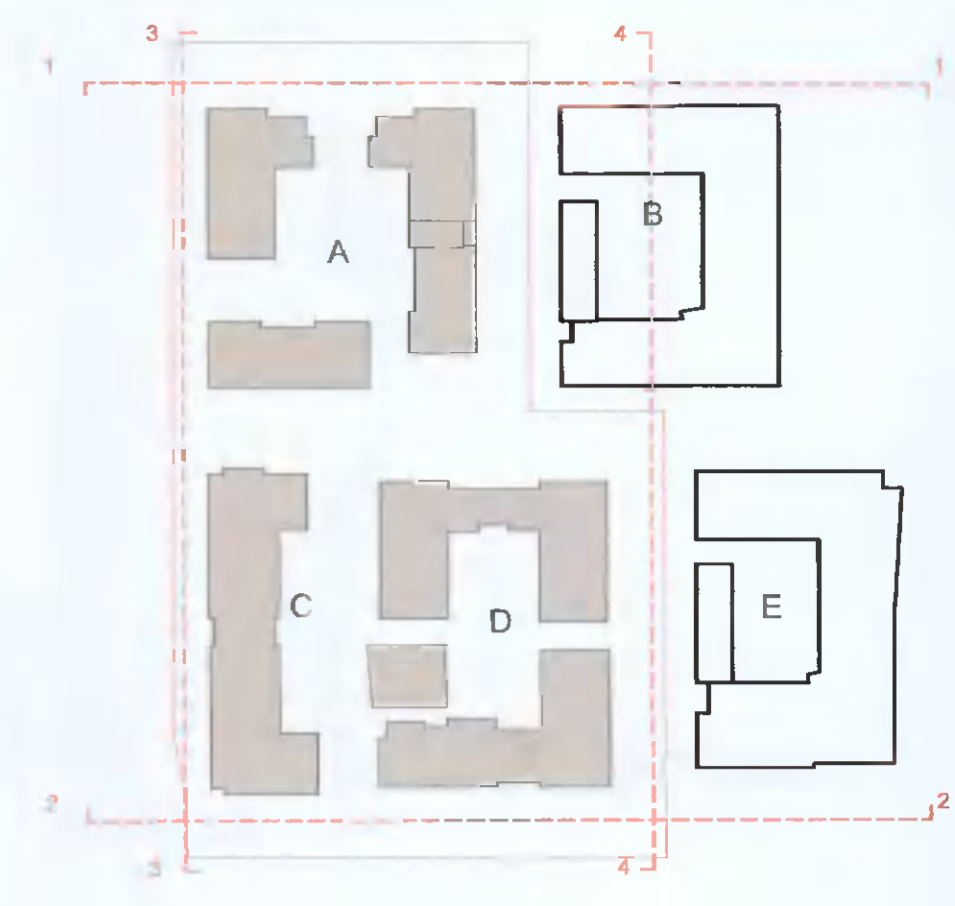

2 Site Elevation - South  
1 : 500

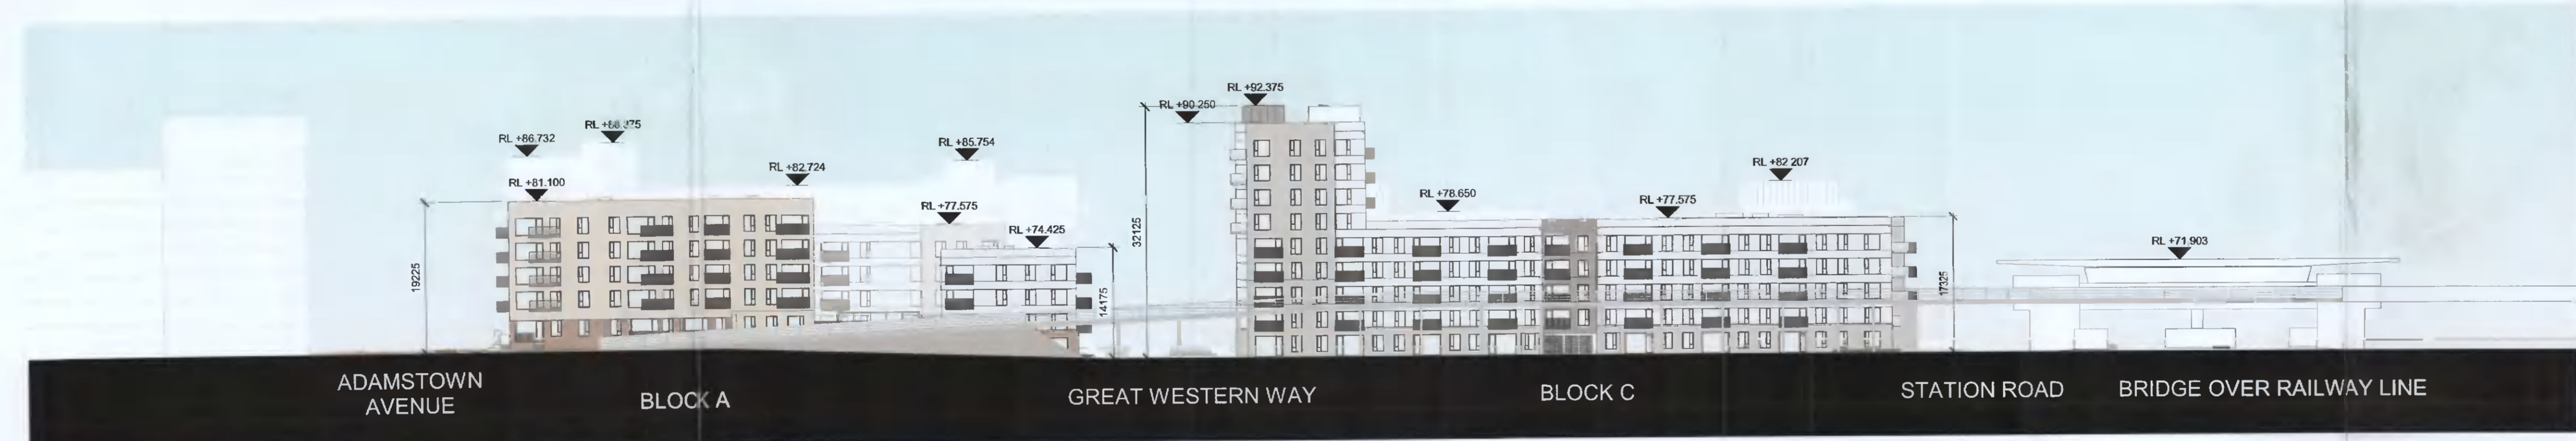

3 Site Elevation - West  
1 : 500



4 Site Elevation - East  
1 : 500

REV	DATE	DESCRIPTION	CHK	DRN
P01	08/04/2022	ISSUED FOR PLANNING	RJ	FM

STATUS CODE DESCRIPTION  
**ISSUED FOR PLANNING APPROVAL**

CLIENT  
**QUINTAIN IRELAND LTD.**

PROJECT  
**ADAMSTOWN STATION BLOCKS ACD**

DRAWING  
**CONTEXTUAL ELEVATIONS**

PROJECT NUMBER	DATE	
950747	08/04/22	
SCALE @ A1: As indicated	DRAWN/CHECKED: FM/RJ	
STATUS CODE:	DRAWING NUMBER	REVISION
A1	ADC3-HJL-ACD-ZZ-DR-A-P2001	P01

**Henry J Lyons**

Architecture • Interiors  
henrylyons.com +353 1 888 3333  
info@henrylyons.com 51-54 Pearse Street  
Dublin D02 KA66