


10cm



10cm = SCALE WITH CHANGE AS DESCRIBED ON CD201

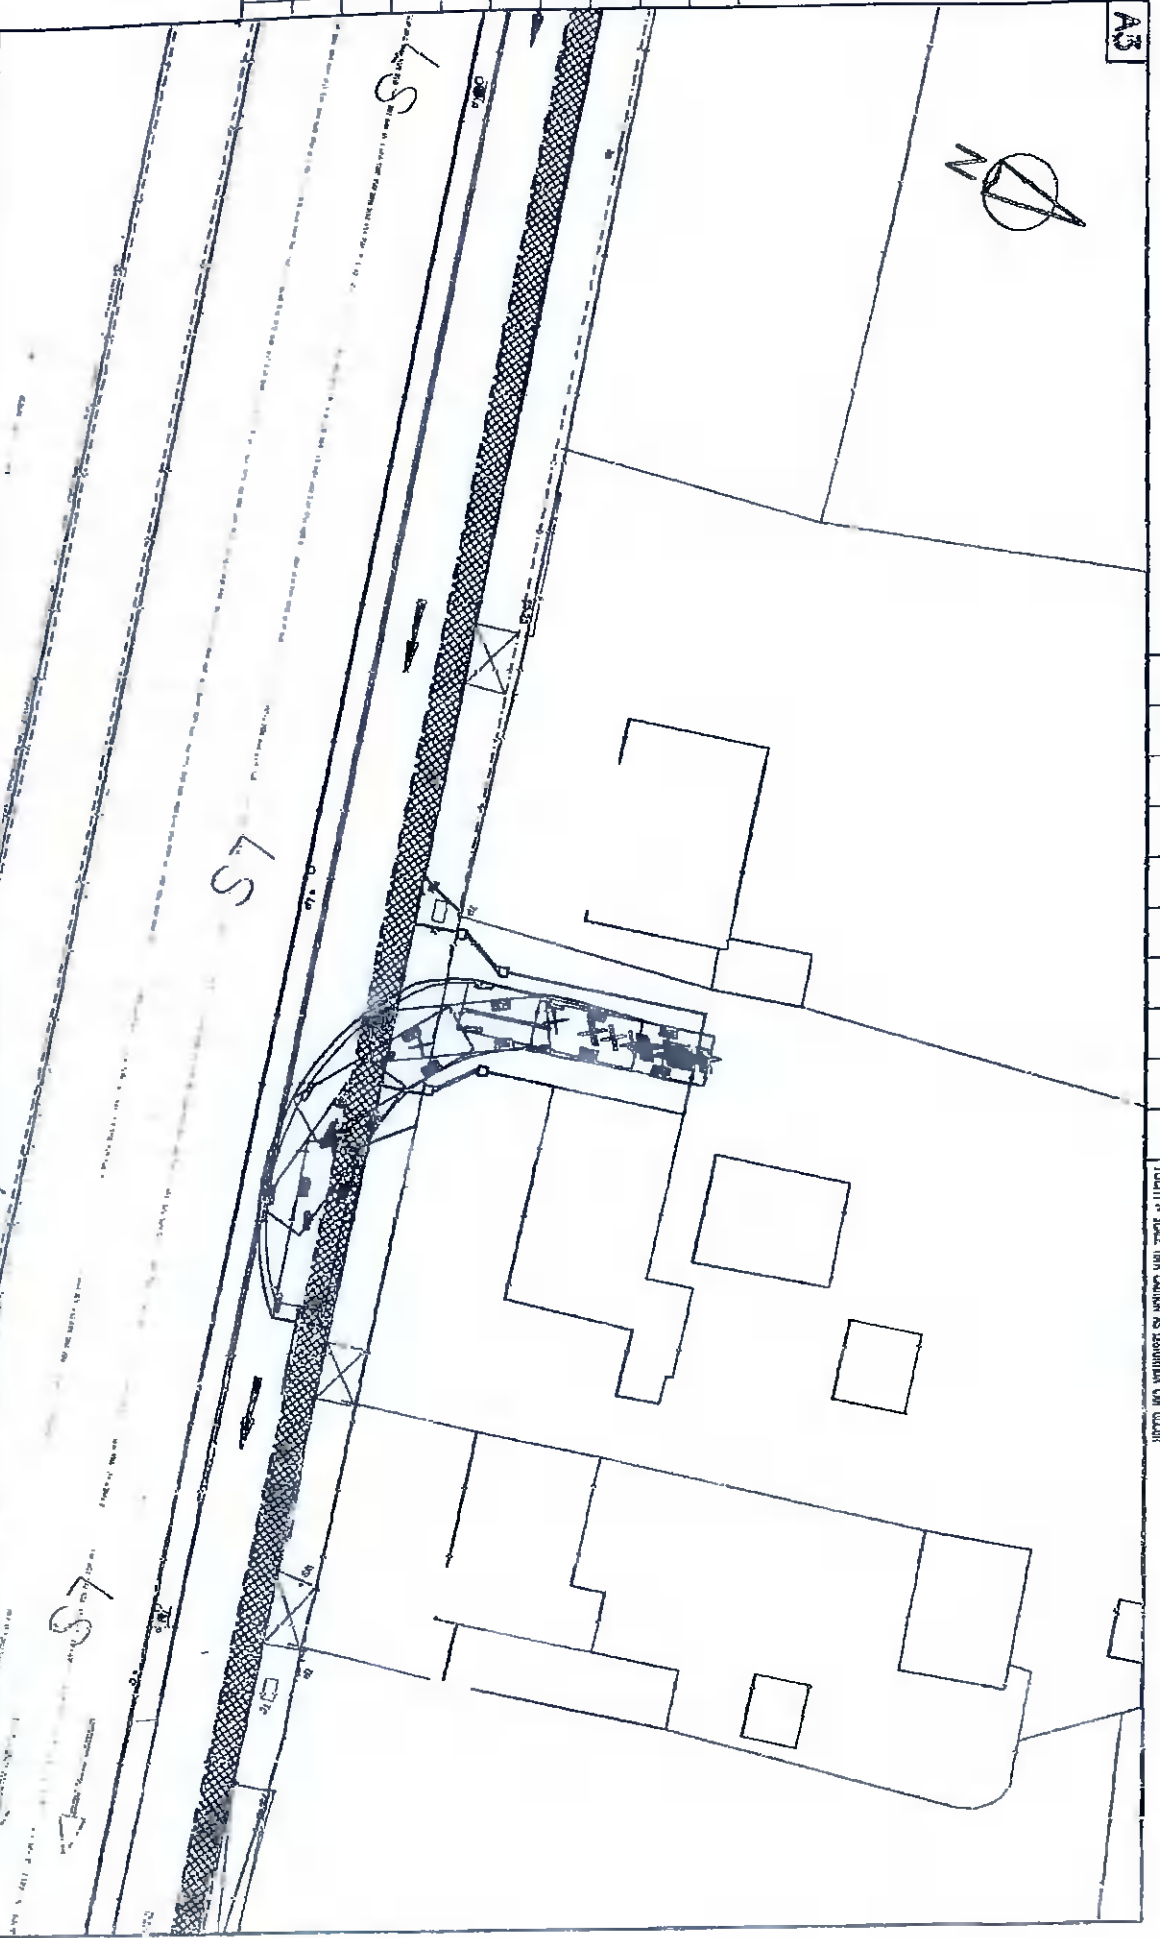

NAAS ROAD DBC

AUTO TRACK FOR A 5m RIGID TRUCK

ARUP
Consulting Engineers, Architects and Planners

PROJECT NO	DATE	BY	CHECKED BY
D4560-20	02/01/05	SKG/JS	PJ

Rev	Date	Description	By	Check