


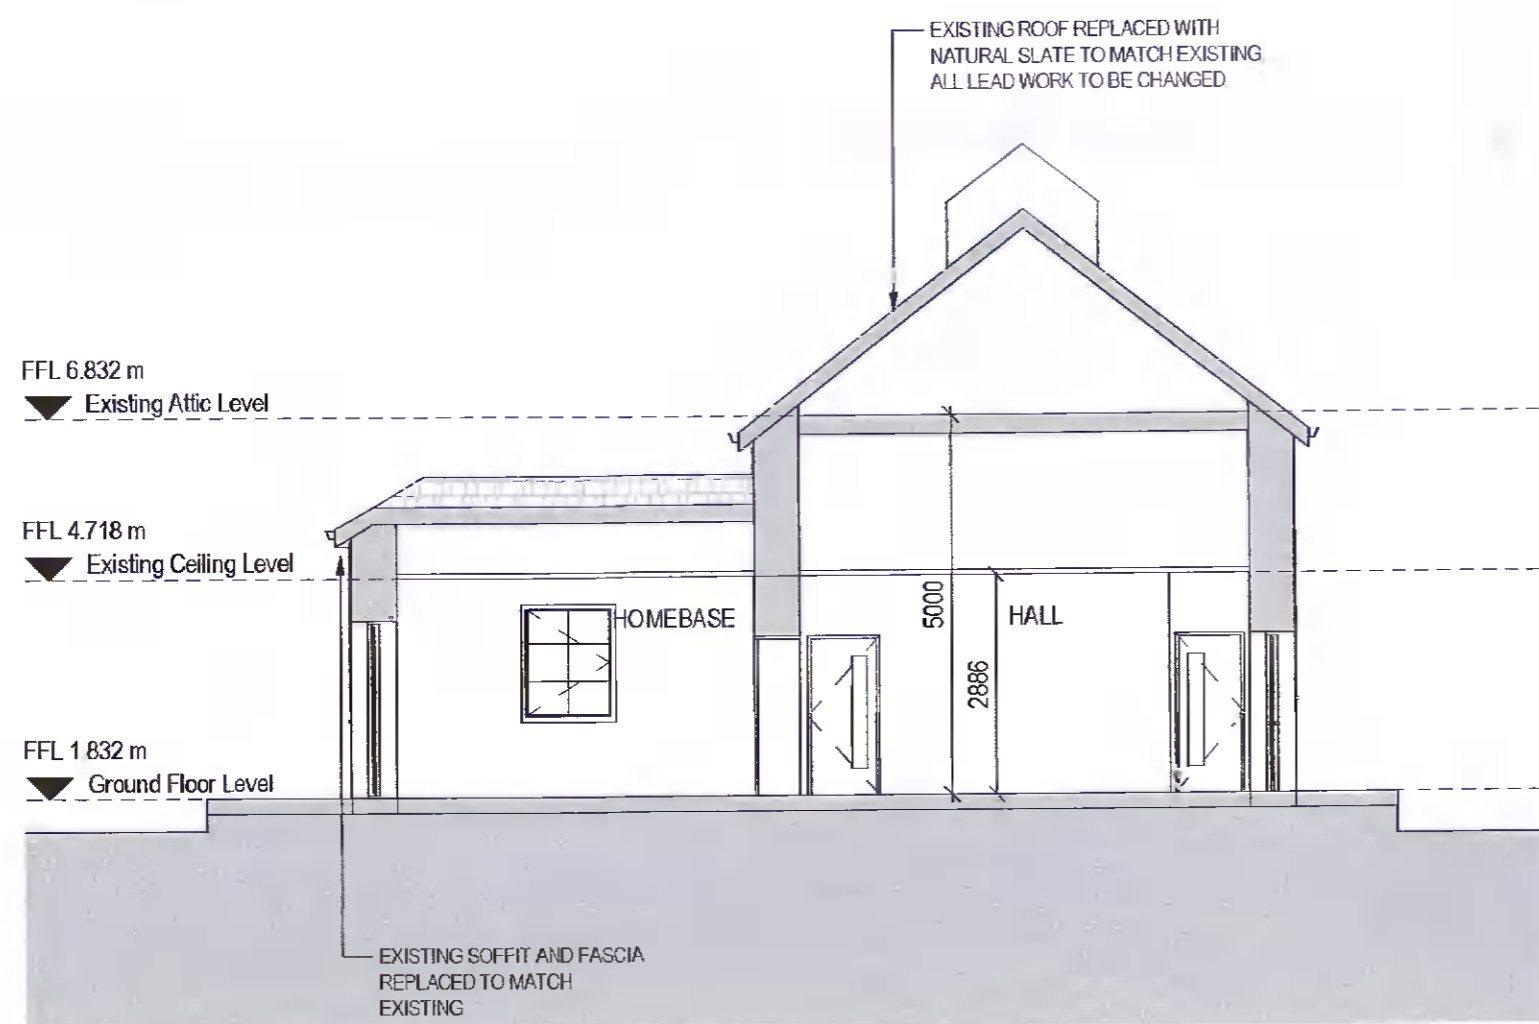

1 BUILDING SECTION A-A
SCALE 1 : 100



2 BUILDING SECTION B-B
SCALE 1 : 100

NOTES:
© This drawing is copyright. Figured dimensions only to be taken from this drawing. All dimensions to be checked on site. Module Design Ltd to be informed of any discrepancies before work proceeds.

REV	DATE	DESCRIPTION	ISSUED
A	2022.04.15	ISSUED FOR SECTION 5 APPLICATION	ZE

CLIENT NAME: GIRAFFE CHILDCARE		PROJECT NAME REMODELLING WORKS TO GIRAFFE CHILDCARE, RATHFARNHAM, CO. DUBLIN	
DRAWN: ZUBI EFOBI	CHECKED: -	PAGE SIZE A2	
DRAWING NO. GIR - MD - XX - XX - DR - AR - PL5001			
Project	Originator	Level	Location
Type	Role	Number	

DRAWING TITLE BUILDING SECTIONS	PROJECT NO. 22012	DATE: MARCH 2022	SCALE 1 : 100	REV A
------------------------------------	----------------------	---------------------	------------------	----------

MODULE

ARCHITECTURE | DESIGN | PROJECT MANAGEMENT
1st Floor, 2 Chapel Hill, Lucan, Co. Dublin
t: +353 1 532 5078 e: hello@module.ie w: www.module.ie

STATUS
SECTION 5