



1 WESTERN VIEW OF BUILDING
NTS




2 NORTHERN VIEW OF BUILDING
NTS



3 EASTERN VIEW OF BUILDING
NTS



4 VIEW OF LANTERN ROOFLIGHTS
NTS

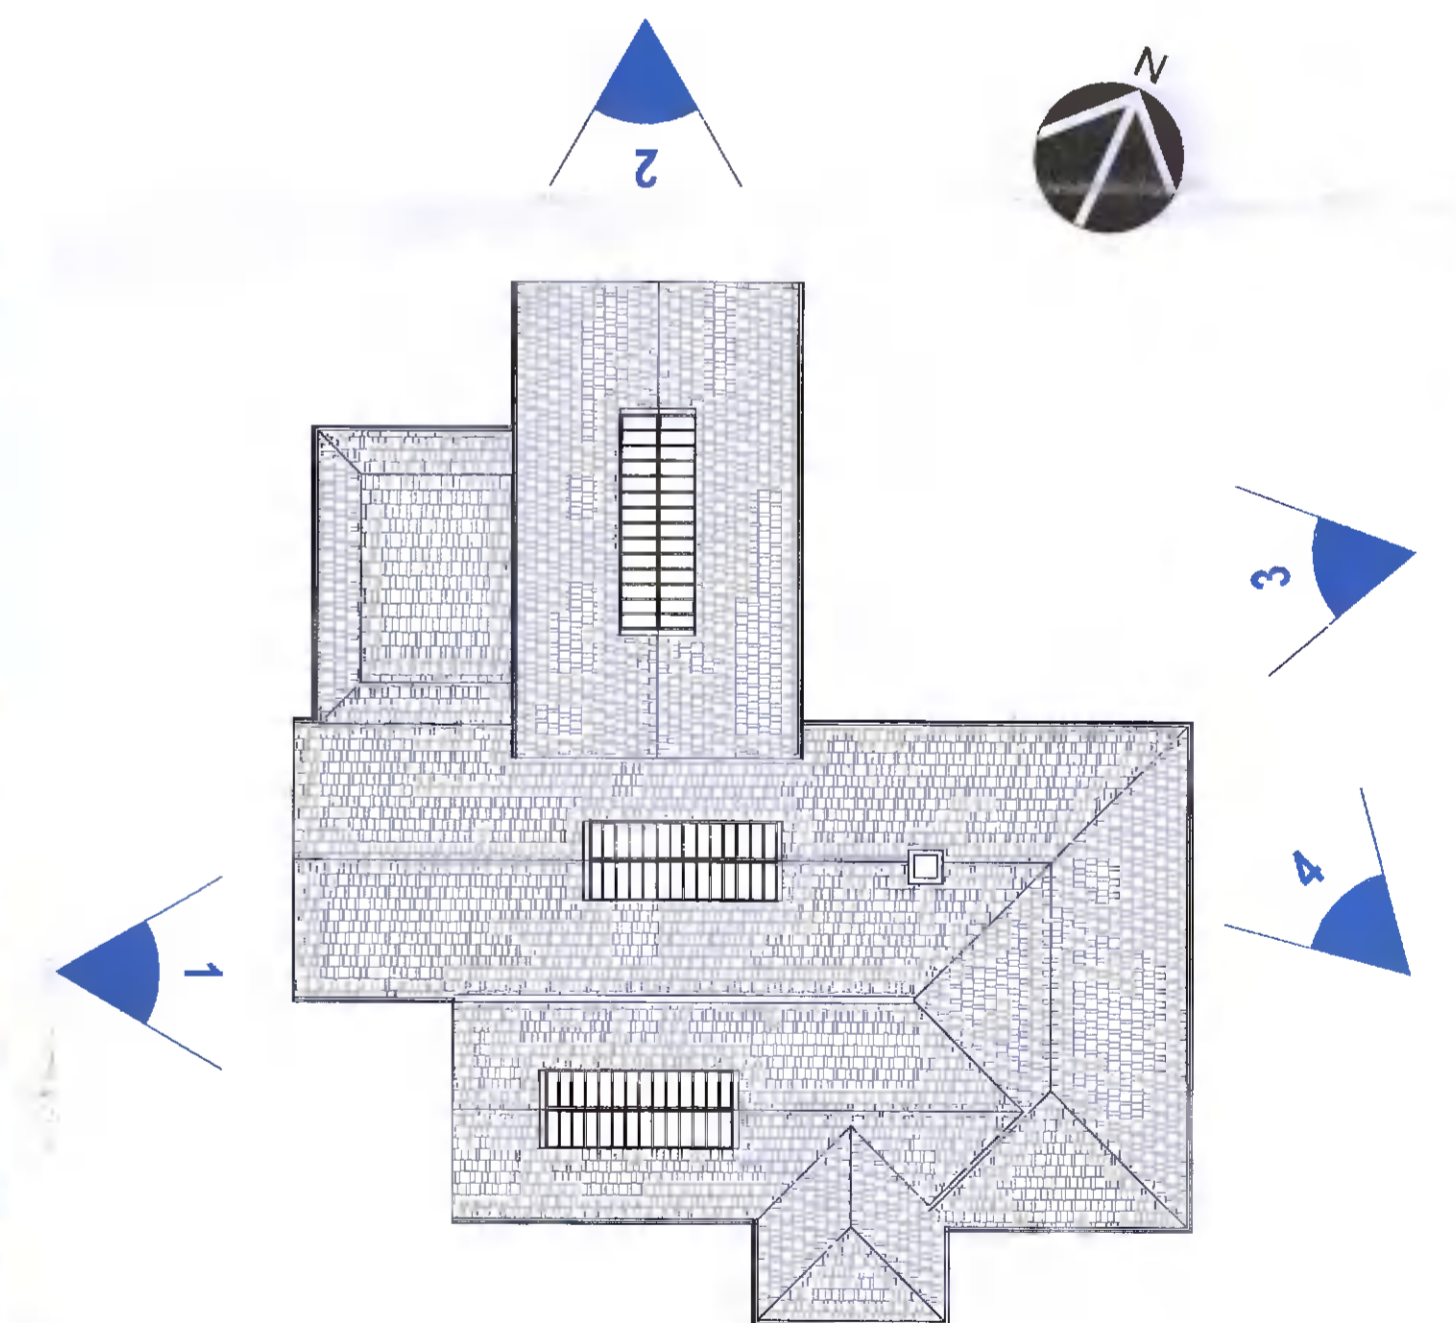

5 KEY PLAN
SCALE 1 : 200

NOTES:
© This drawing is copyright. Figured dimensions only to be taken from this drawing. All dimensions to be checked on site. Module Design Ltd to be informed of any discrepancies before work proceeds.

REV	DATE	DESCRIPTION	ISSUED
A	2022 04 15	ISSUED FOR SECTION 5 APPLICATION	ZE

CLIENT NAME: GIRAFFE CHILDCARE		PAGE SIZE A1	
DRAWN: ZUBI EFOBI	CHECKED: -	PROJECT NO. 22012	
DRAWING NO. GRI - MD - XX - XX - DR - AR - PL4003		DATE: MARCH 2022	SCALE: As indicated
Project	Originator	Level	Location
Type	Role	Number	

PROJECT NAME: REMODELLING WORKS TO GIRAFFE CHILDCARE, RATHFARNHAM, CO. DUBLIN		DRAWING TITLE: PHOTOGRAPHIC RECORD OF BUILDING	
DATE: MARCH 2022	SCALE: As indicated	REV A	STATUS SECTION 5

MODULE
ARCHITECTURE | DESIGN | PROJECT MANAGEMEN
1st Floor, 2 Chapel Hill, Lucan, Co. Dublin
t: +353 1 532 5078 e: hello@module.ie w: www.module.ie