



NOTES

1. THIS DRAWING TO BE READ IN CONJUNCTION WITH RELEVANT ARCHITECTS AND ENGINEERS DRAWINGS.
2. FIGURED DIMENSIONS ONLY TO BE TAKEN FROM THIS DRAWING. ALL DIMENSIONS TO BE CHECKED ON SITE. ENGINEER TO BE INFORMED IMMEDIATELY OF ANY DISCREPANCIES BEFORE WORK PROCEEDS.

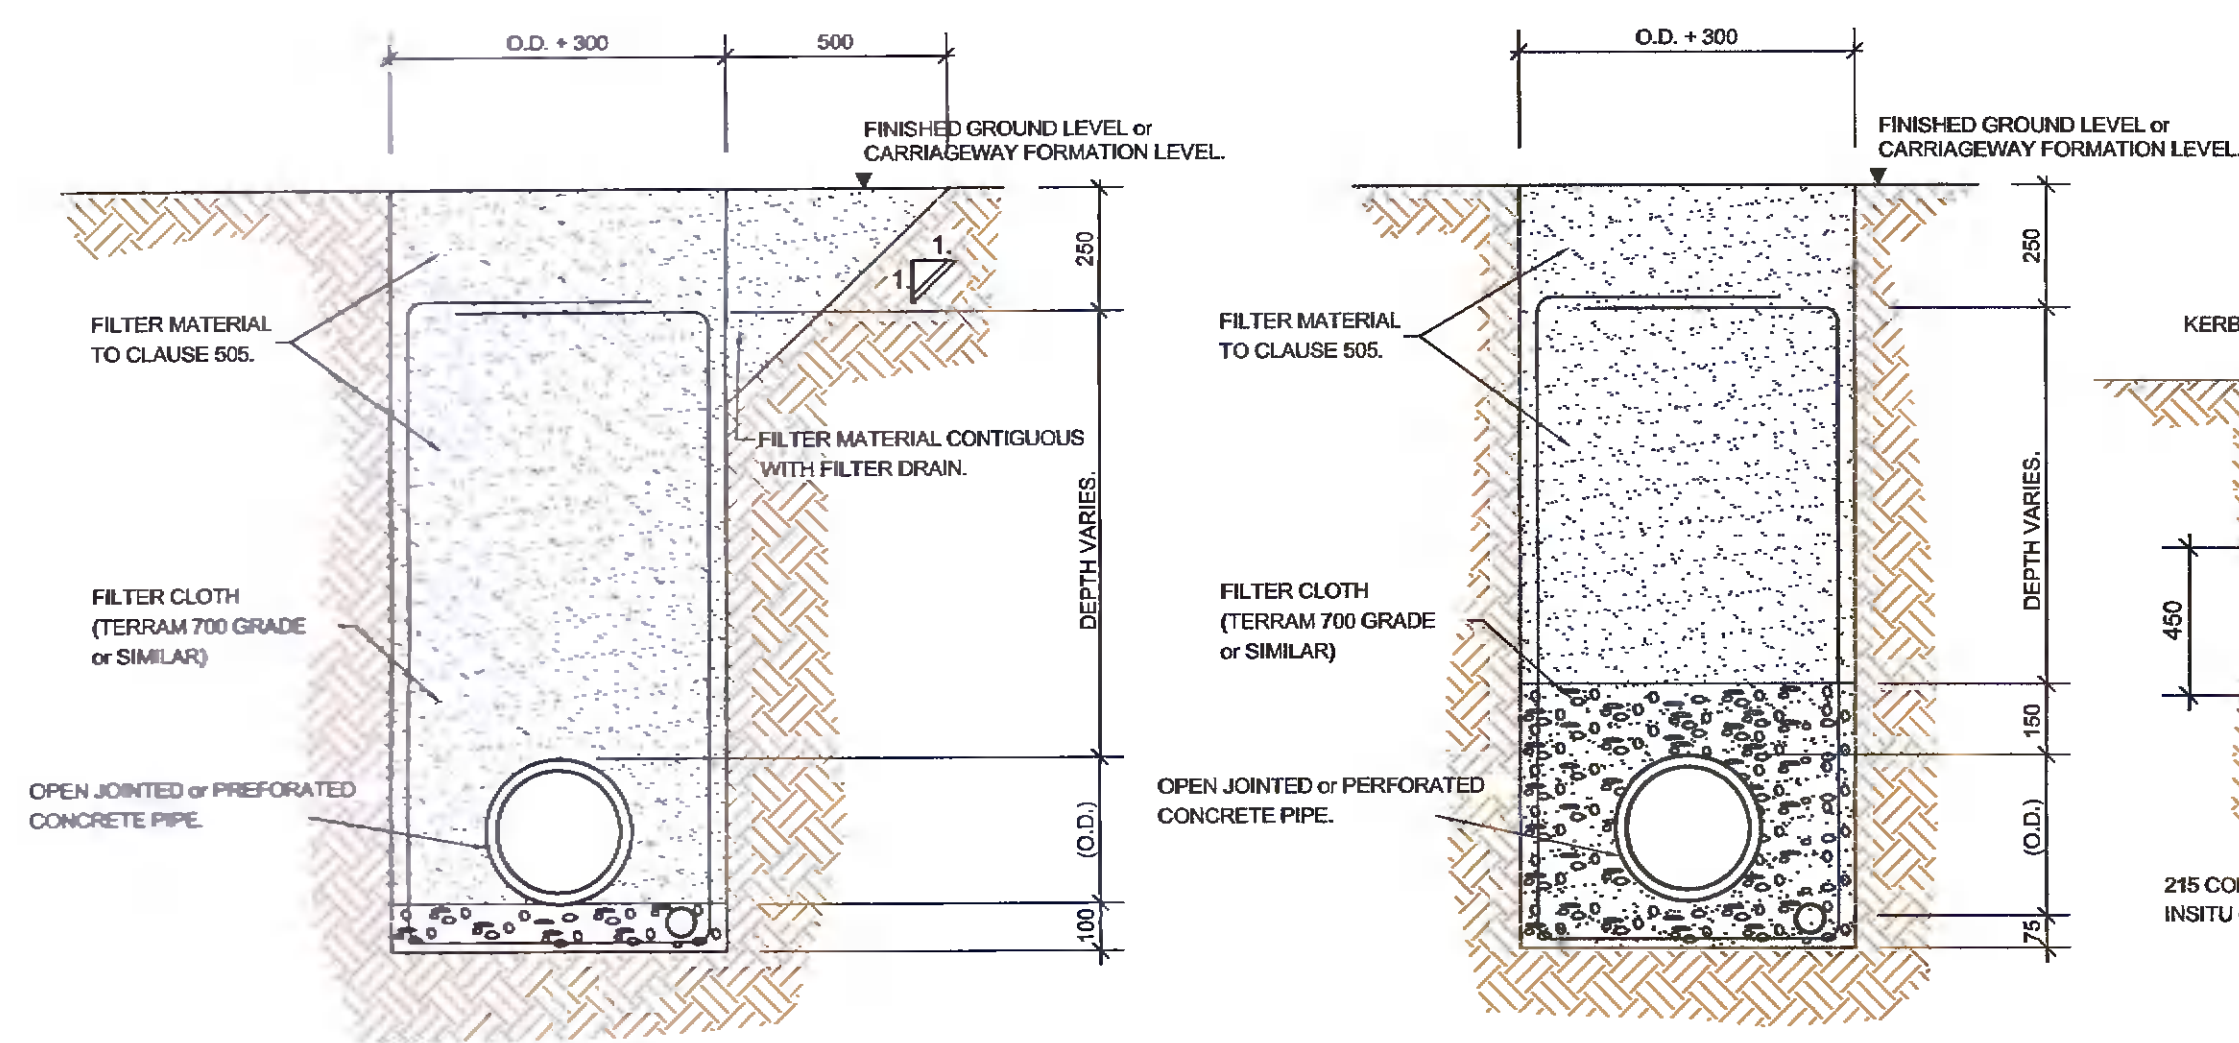


DETAIL-A.

DETAIL-B.

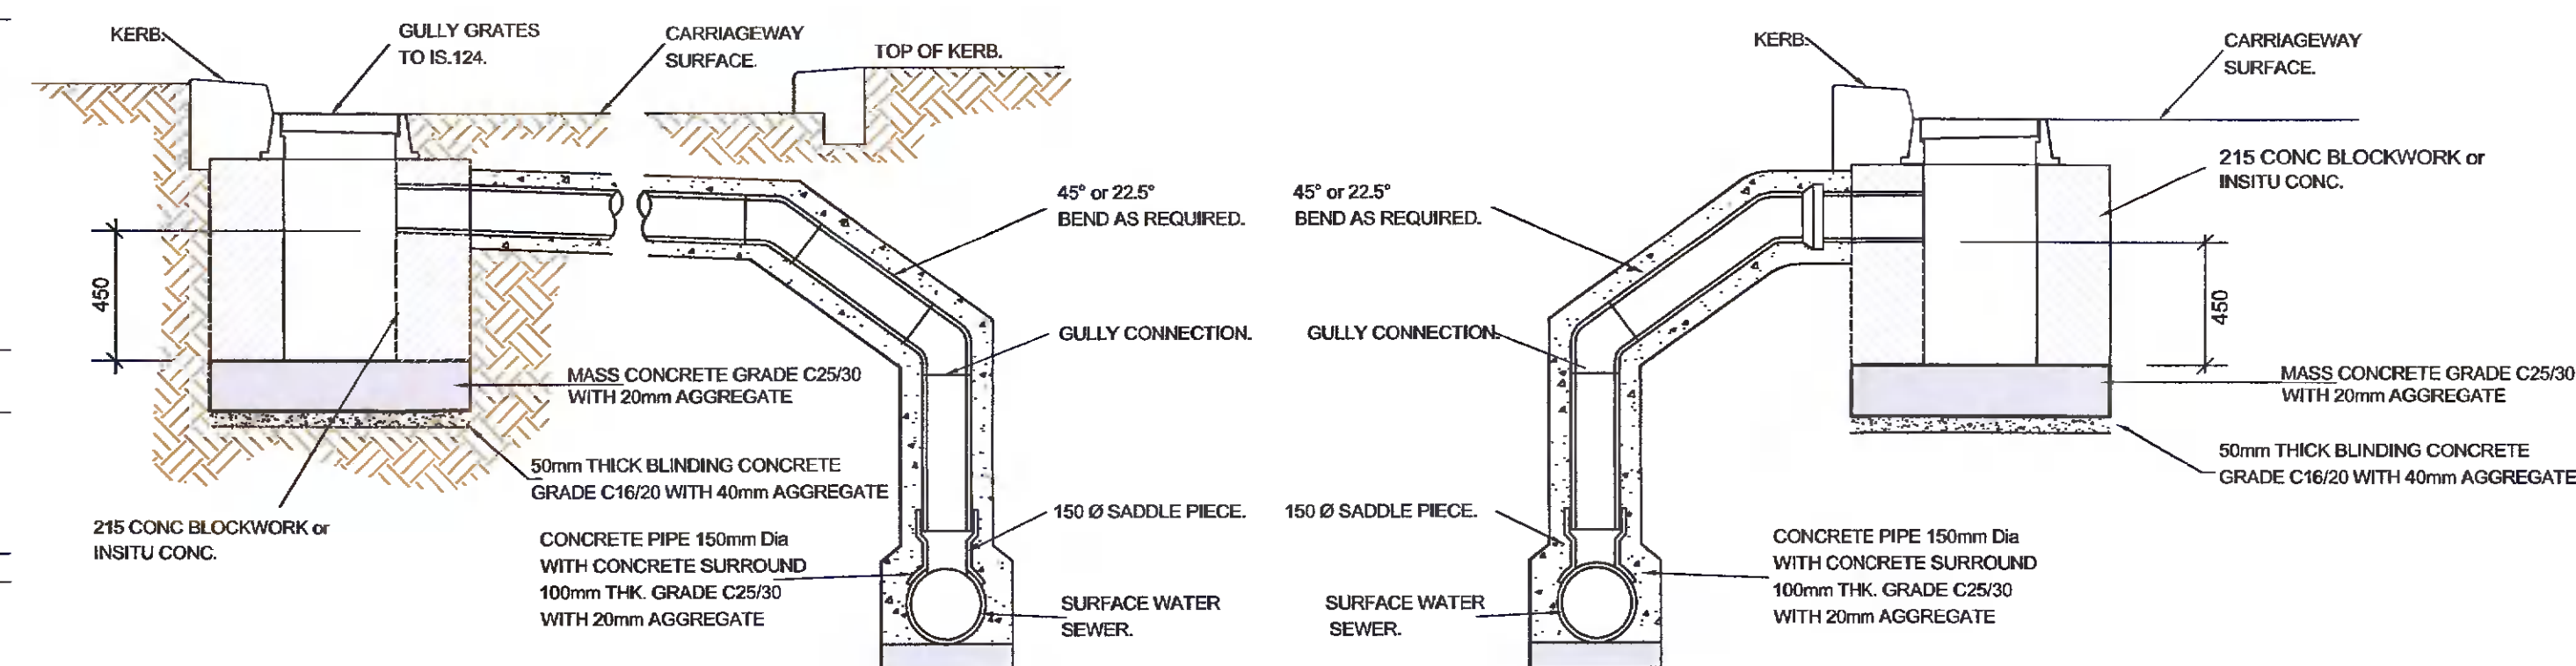


GULLY PIT TO SW. SEWER ON OPPOSITE SIDE OF CARRAGEWAY.

GULLY PIT TO SW. SEWER ON SAME SIDE OF CARRAGEWAY.

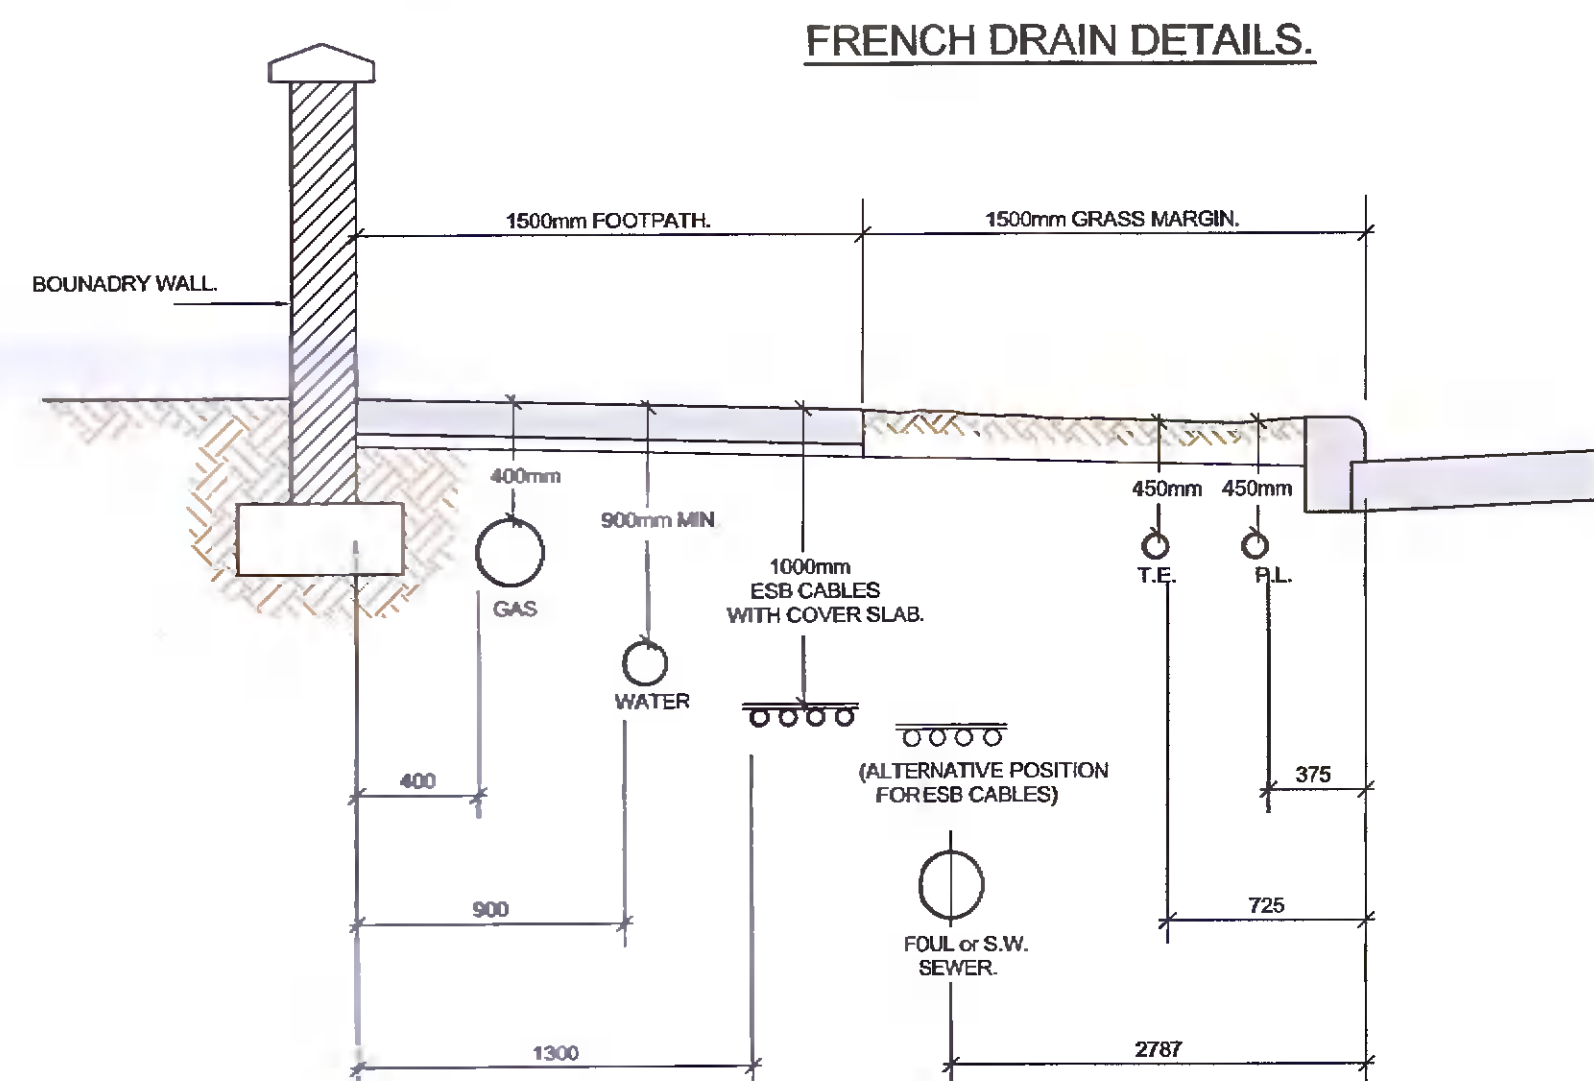

FRENCH DRAIN DETAILS.

TYPICAL LAYOUT OF SERVICES IN FOOTPATH/GRASS MARGIN.

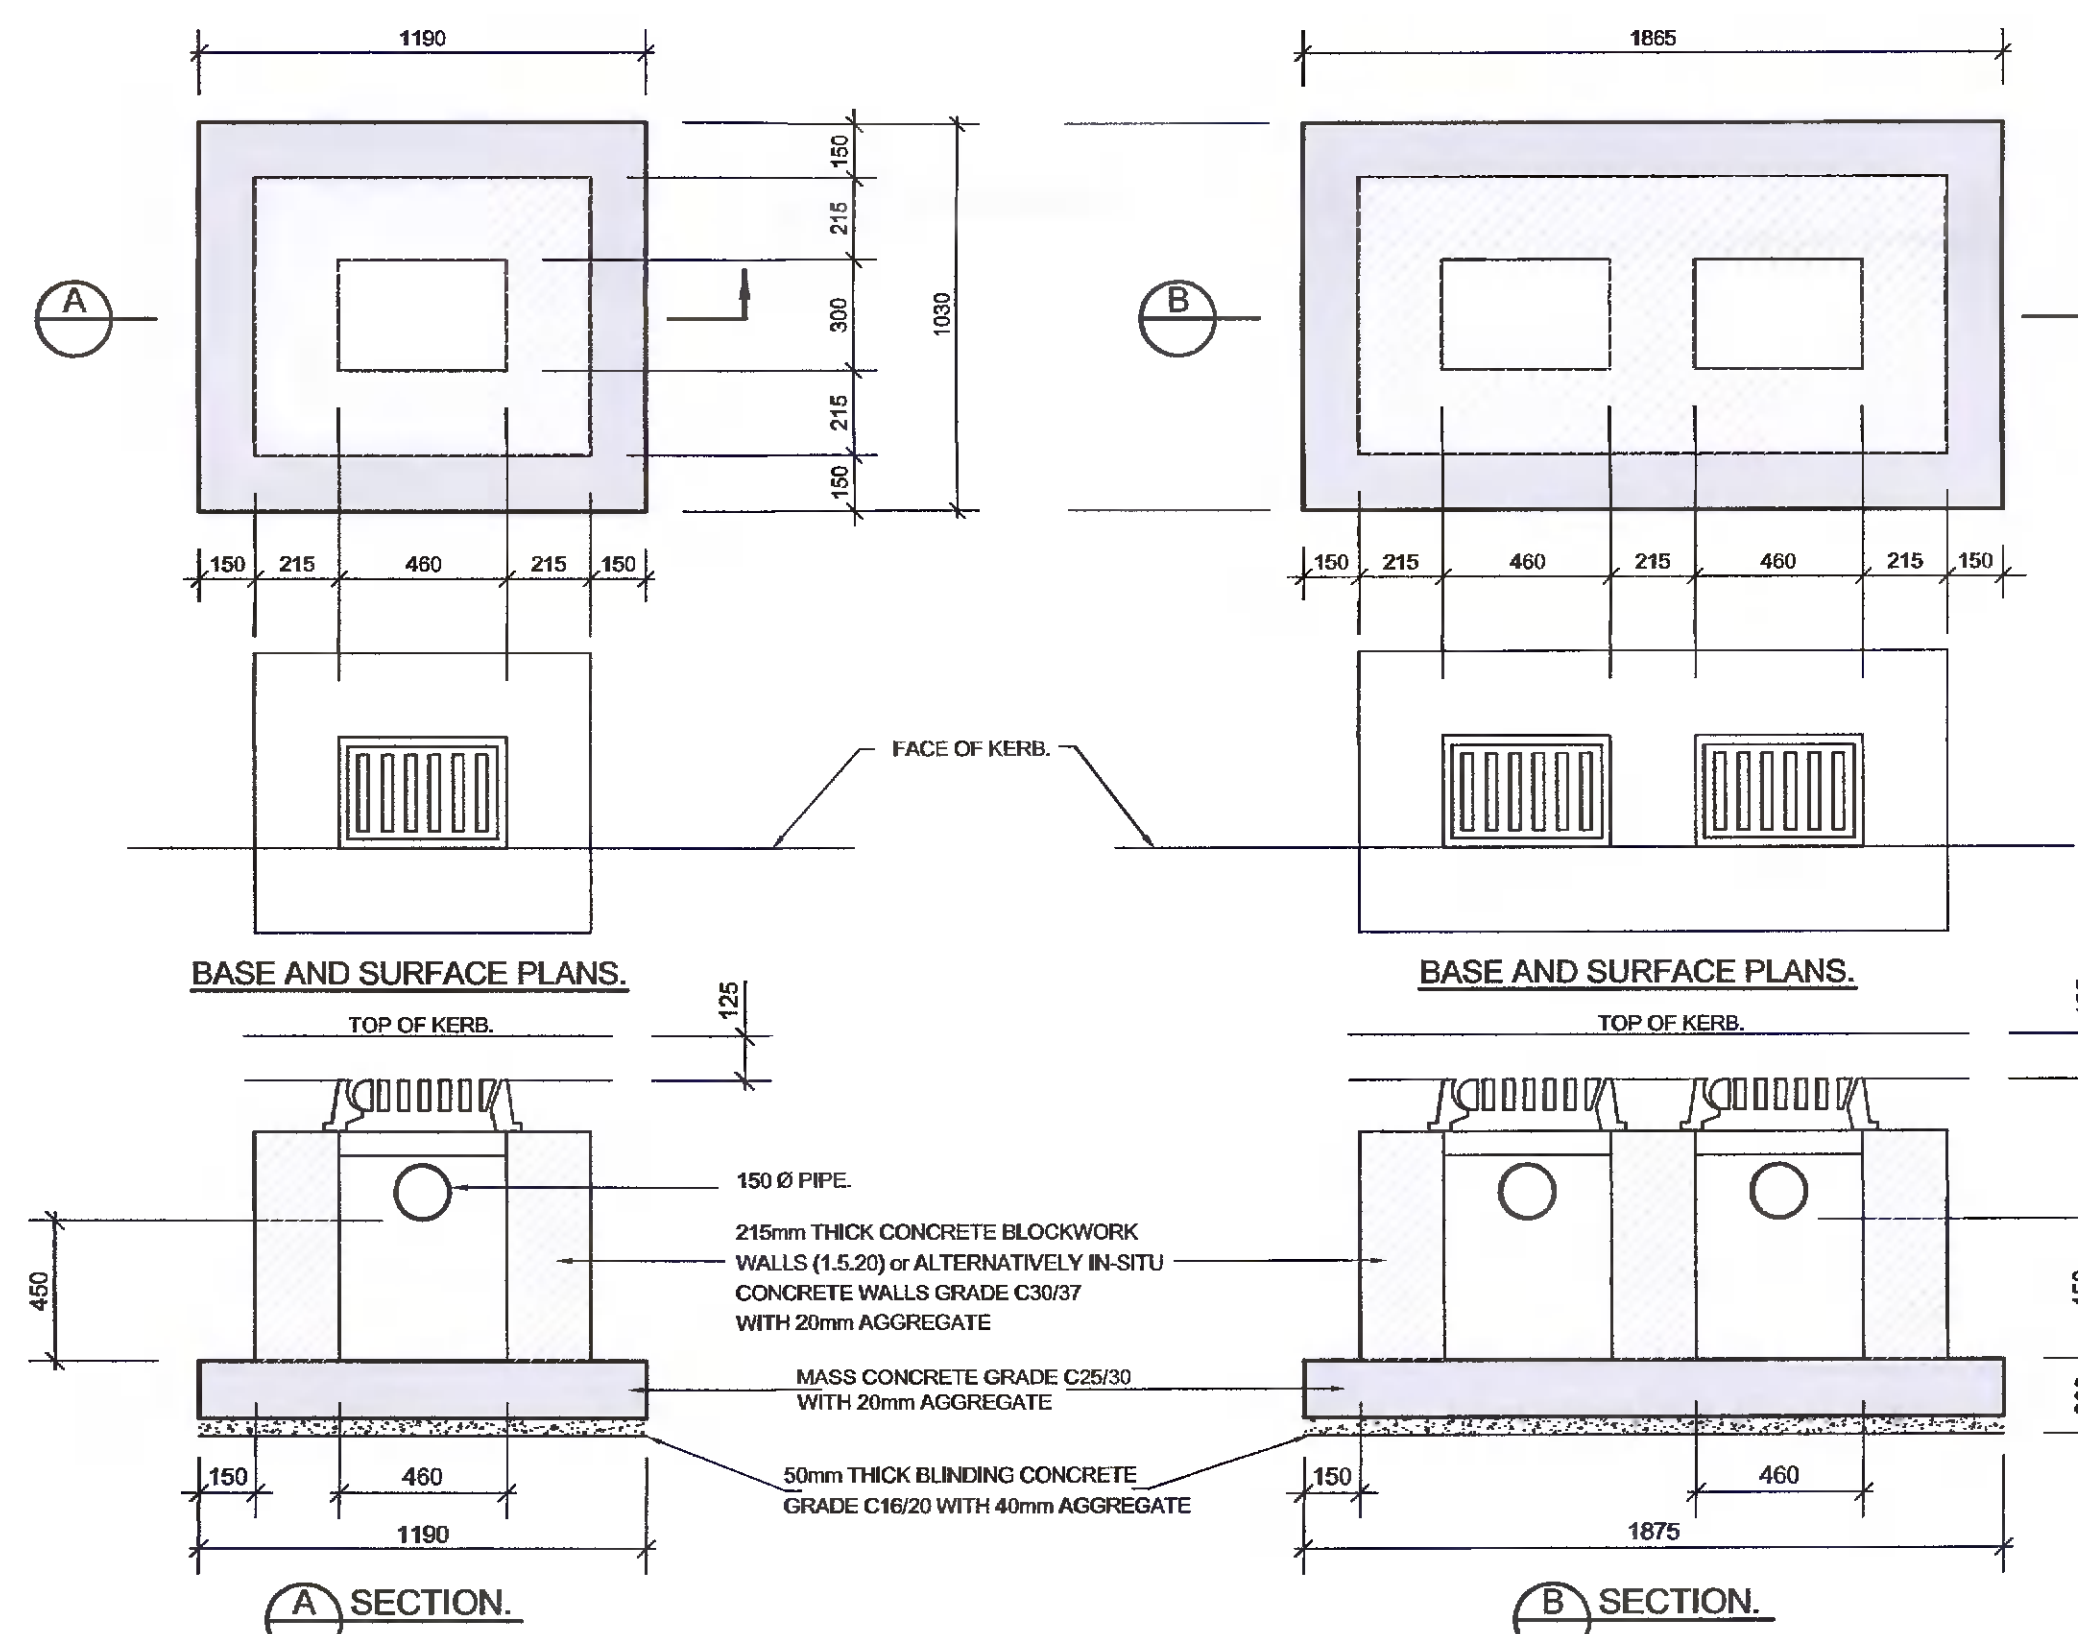

BASE AND SURFACE PLANS.

BASE AND SURFACE PLANS.

A SECTION.

B SECTION.

ROAD GULLY.

DOUBLE ROAD GULLY.

Rev	Date	Amendments	by	chkd
-----	------	------------	----	------

PROJECT
PROPOSED PAINT STORE AT GALCO, BALLYMOUNT

CLIENT
GALCO

DRAWING TITLE
GULLY DETAILS

drawn by: DB date: 01.04.22 scale: N.T.S. @A1 chk: IC

GALC - DOW - 00 - XX - DR - CE

Project	Originator	Volume	Level	Type	Role
21183	5015				P-01

DOW Project No. drg. no. rev.

S4 - FOR STAGE APPROVAL

Suitability Status: Code - Description

Cashel Business Centre,
Cashel Road, Kimmage, Dublin 12
T 01 4901611
E admin@downesassociates.ie
www.downesassociates.ie