



COPYING NOTICE:
 ** Do not scale from this drawing
 ** Use figured dimensions only
 © This drawing is copyright. No part of this document may be reproduced or transmitted in any form or stored in any retrieval system from the copyright holder, except as agreed for use on a project, for which the document was originally issued.




EXISTING CONTIGUOUS ELEVATION 3 - LANEWAY VIEW
 SCALE 1:200

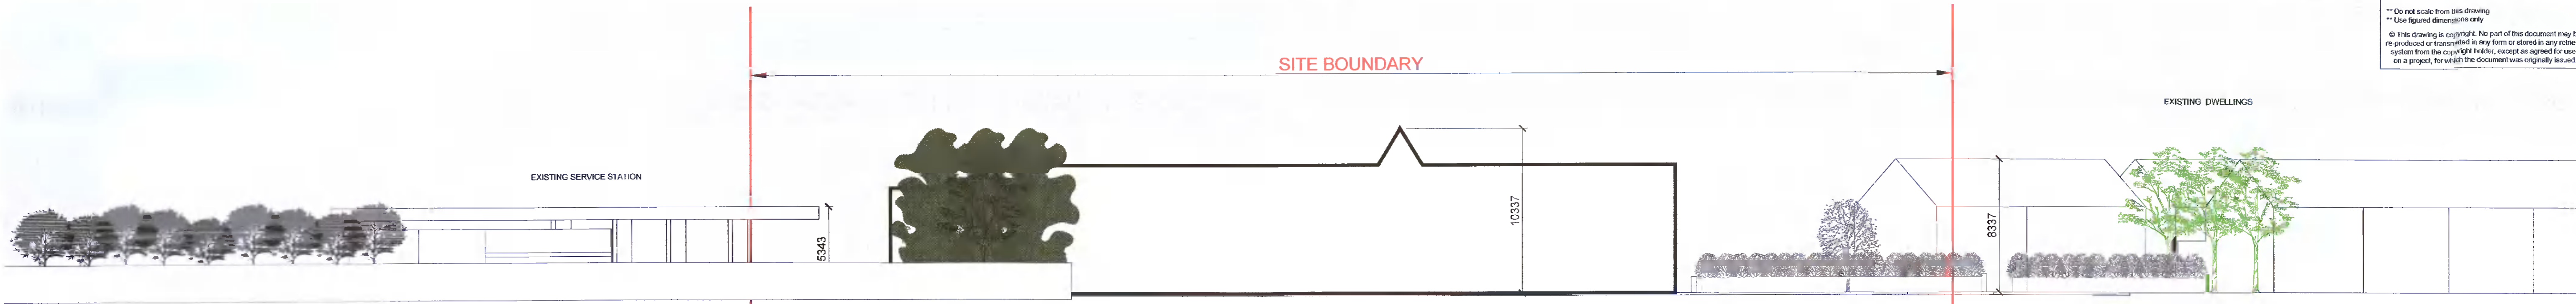

PROPOSED CONTIGUOUS ELEVATION 3 - LANEWAY VIEW
 SCALE 1:200

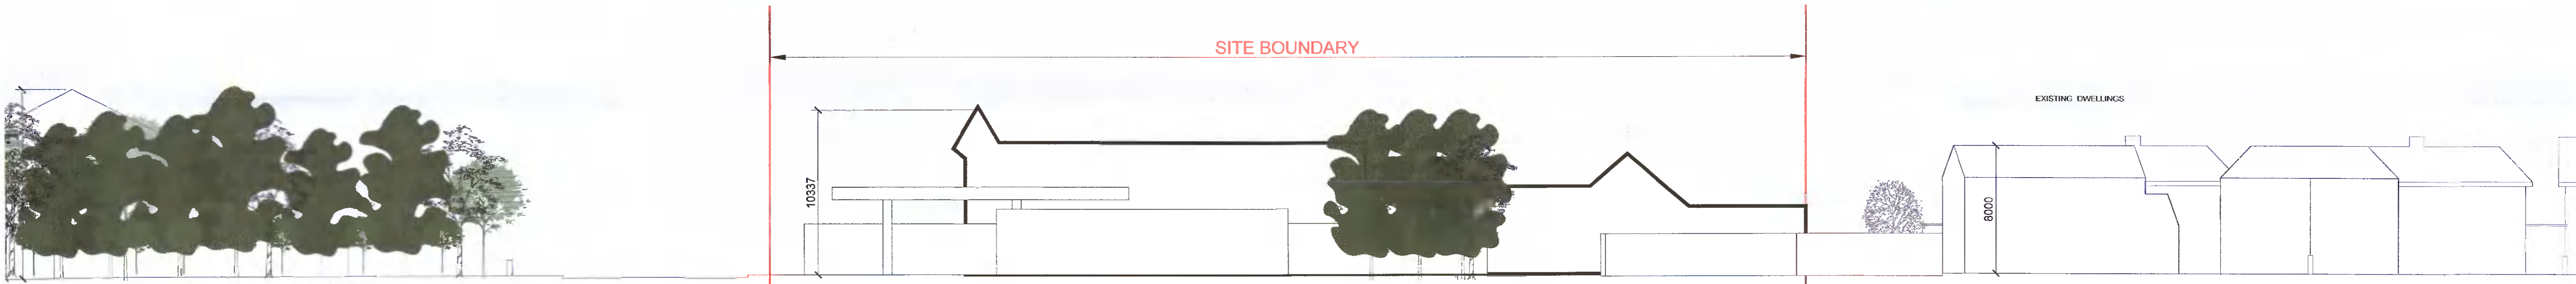

EXISTING CONTIGUOUS ELEVATION 3 - GAS STATION VIEW
 SCALE 1:200

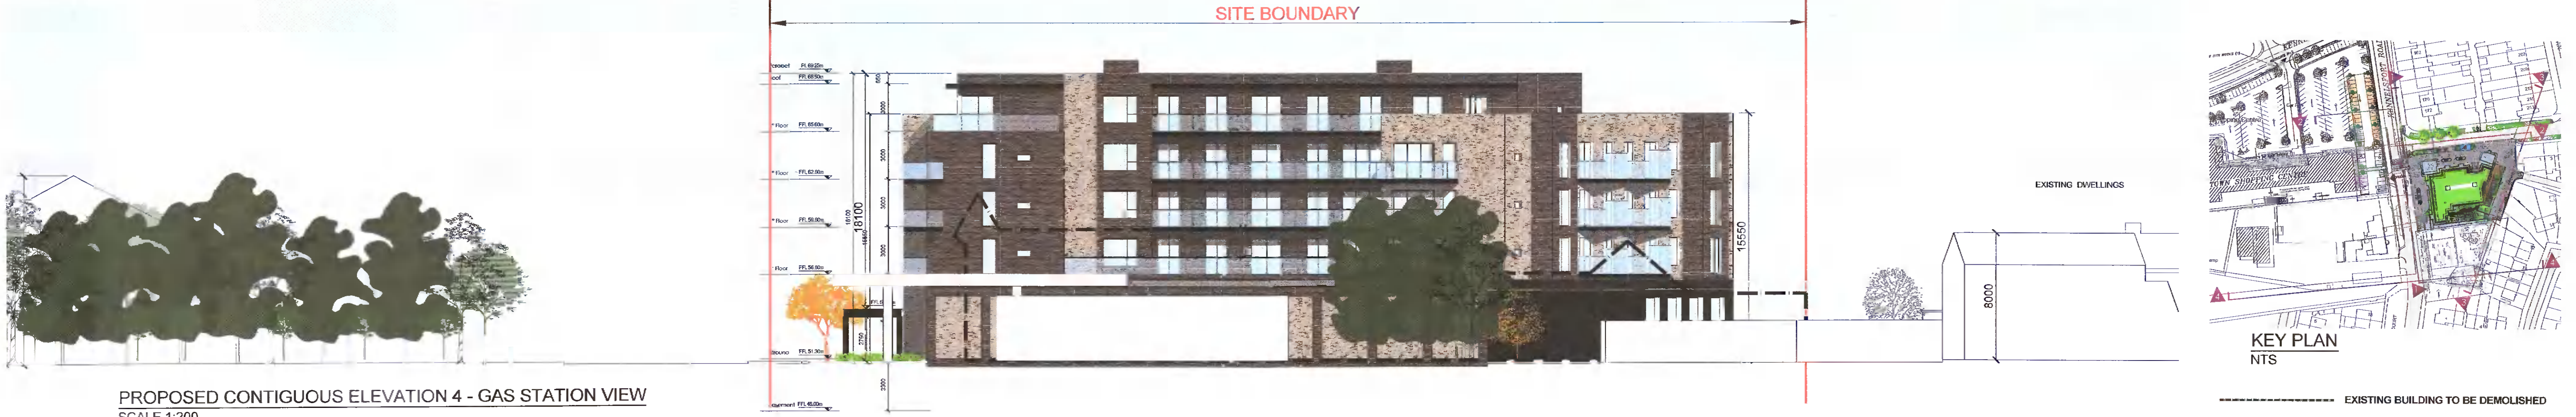

PROPOSED CONTIGUOUS ELEVATION 4 - GAS STATION VIEW
 SCALE 1:200



PROPOSED CONTIGUOUS ELEVATION 4 - GAS STATION VIEW
 SCALE 1:500



KEY PLAN
 NTS
 ----- EXISTING BUILDING TO BE DEMOLISHED

ADDITIONAL INFORMATION

Rev	Initial	Date	Revision Description

DCWNEY		29 Avenue Square, EC00NWA +353 (0)1 233 0220 info@dcwney.ie	
CLIENT	HOLLYVILLE INVESTMENTS LTD.	SCALE @ A1	1:200
PROJECT	PROPOSED MIXED-USE SCHEME, SILVER GRANITE SITE, PALMERSTOWN, DUBLIN 20	DATE	15.04.2022
DWG. TITLE	EXISTING CONTIGUOUS ELEVATION & PROPOSED CONTIGUOUS ELEVATIONS 3 & 4	REVISED BY	AI 003