



GENERAL NOTES
 ** Do not scale from this drawing
 ** Use figured dimensions only
 © This drawing is copyright. No part of this document may be re-produced or transmitted in any form or stored in any retrieval system from the copyright holder, except as agreed for use on a project, for which the document was originally issued.

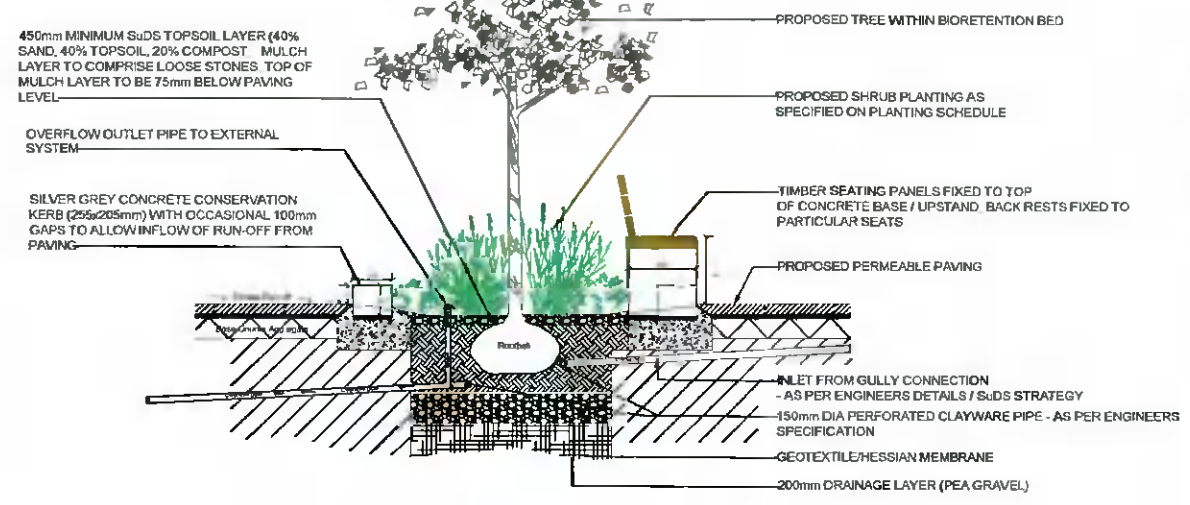


TYPICAL BIO-RETENTION SuDS BED / TREE PLANTING SECTION 1:50


NOTE BEDS TO RECEIVE WATER INFLOW FROM PAVING RUN-OFF & GULLY INFLOW AS PER ENGINEERS SPECIFICATION

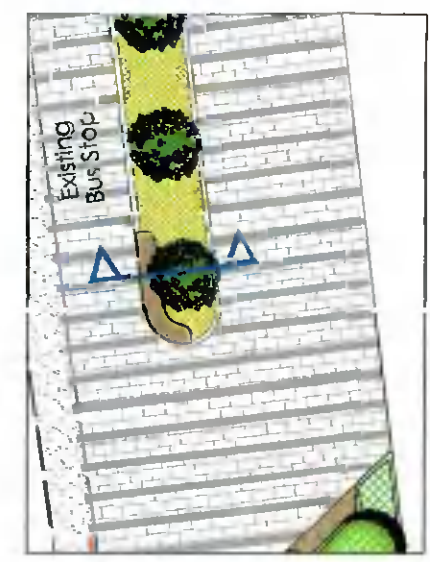


BIORETENTION SuDS BED - PLAN DETAIL - 1:200

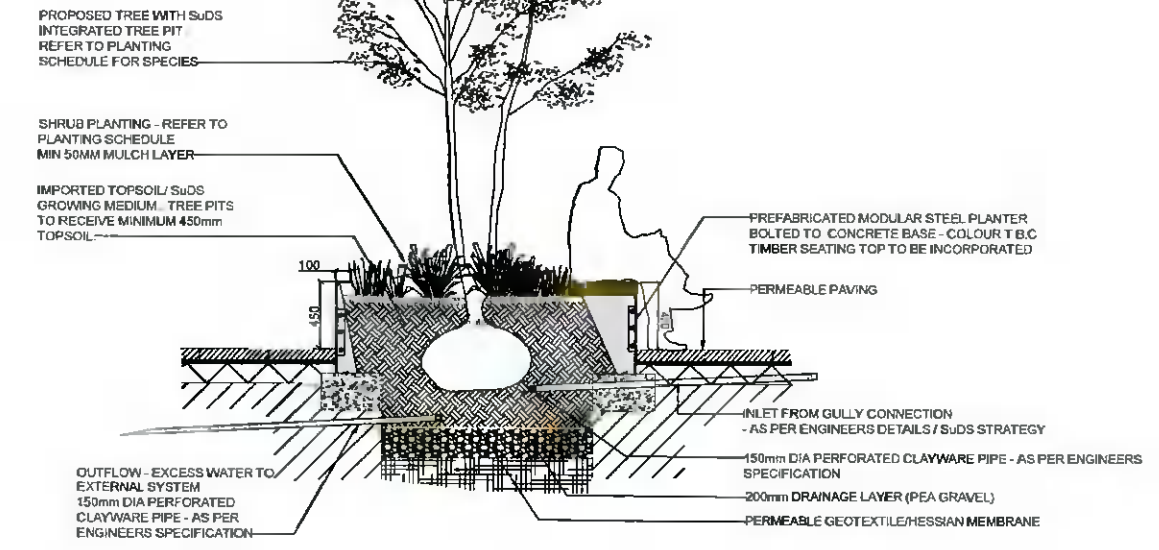

TYPICAL STEEL RAISED PLANTERS DETAIL - TREE PIT & SHRUB PLANTING SCALE 1:50

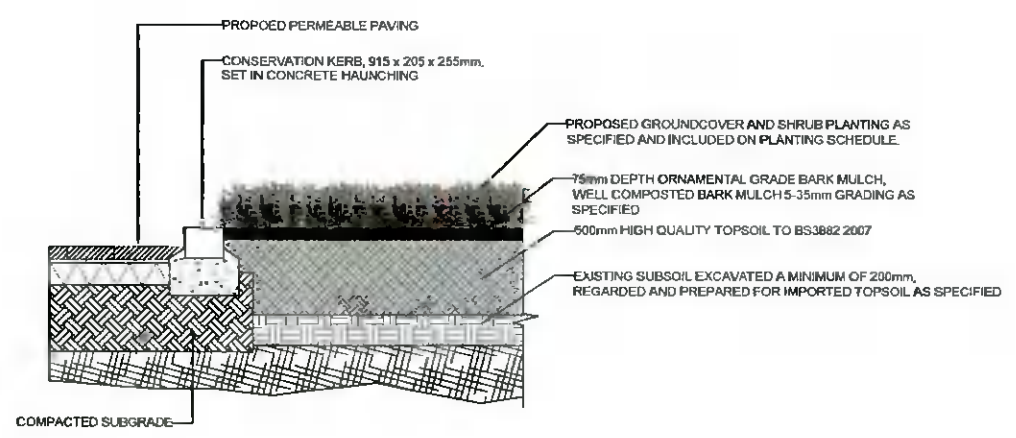

TYPICAL SHRUB PLANTING WITHIN CONSERVATION KERBING SCALE 1:50

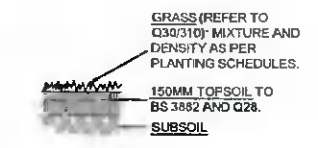

GRASS SEEDING - SECTION SCALE 1:50

GRASS NOTES:
SOIL PREPARATION:
 • SUBSOIL: 45CM DEEP SUBSOIL BROKEN-UP TO ALLOW FOR GOOD DRAINAGE
 • STONES: MAXIMUM SIZE OF STONES / EARTH CLOCS: 30MM
 • WHEN WEED SEEDS GERMINATE TREATED THEM WITH HERBICIDE
 • TOPSOIL: BEFORE SOWING FINAL 25MM TO BE REDUCED TO A FINE TILTH BY USE OF HARROW OR OTHER SUITABLE PLANT
SOWING:
 SOWING SHOULD TAKE PLACE WHEN THE SOIL IS A REASONABLY DRY WITH CRUMBLY CONDITION AND TO BE IMMEDIATELY FOLLOWED BY LIGHTLY RAKING THE SURFACE TO COVER THE SEEDS, SO THE GROUND IS BROKEN DOWN TO AN APPROVED DEGREE OF TILTH AND FIRMNESS. ESTABLISHMENT SHALL BE REGARDED AS ACHIEVED WHEN AT LEAST 80% OF THE QUADRANT SUB-DIVISIONS ARE RECORDED AS 'FILLED' WHEN TESTED IN ACCORDANCE WITH ANNEX A3 OF BS 3968.

**Reg. Ref. SD21A/0271
 ADDITIONAL INFORMATION**

Rev	Initial	Date	Revision Description	

CLIENT HOLLYVILLE INVESTMENTS LTD		SCALE @ A1	PAPER SIZE
SCALE @ A3 NTS		A3	
PROJECT SILVER GRANITE, PALMERSTOWN		DRAWN BY JMC	DATE
CHECKED BY JMC		DATE	525-001
DWG TITLE TYPICAL LANDSCAPE DETAILS 1 - GROUND FLOOR		DATE	APRIL 2021
REVISED		DATE	525-001-AI-613

Note: Landscape Details to be read in conjunction with Landscape Layout Plan 525_001-AI-610, 611 & 612

DOWNEY
 29 Marston Square,
 D02RW64
 +353 (0) 1 253 0220
 info@downey.ie