



A1


DO NOT SCALE

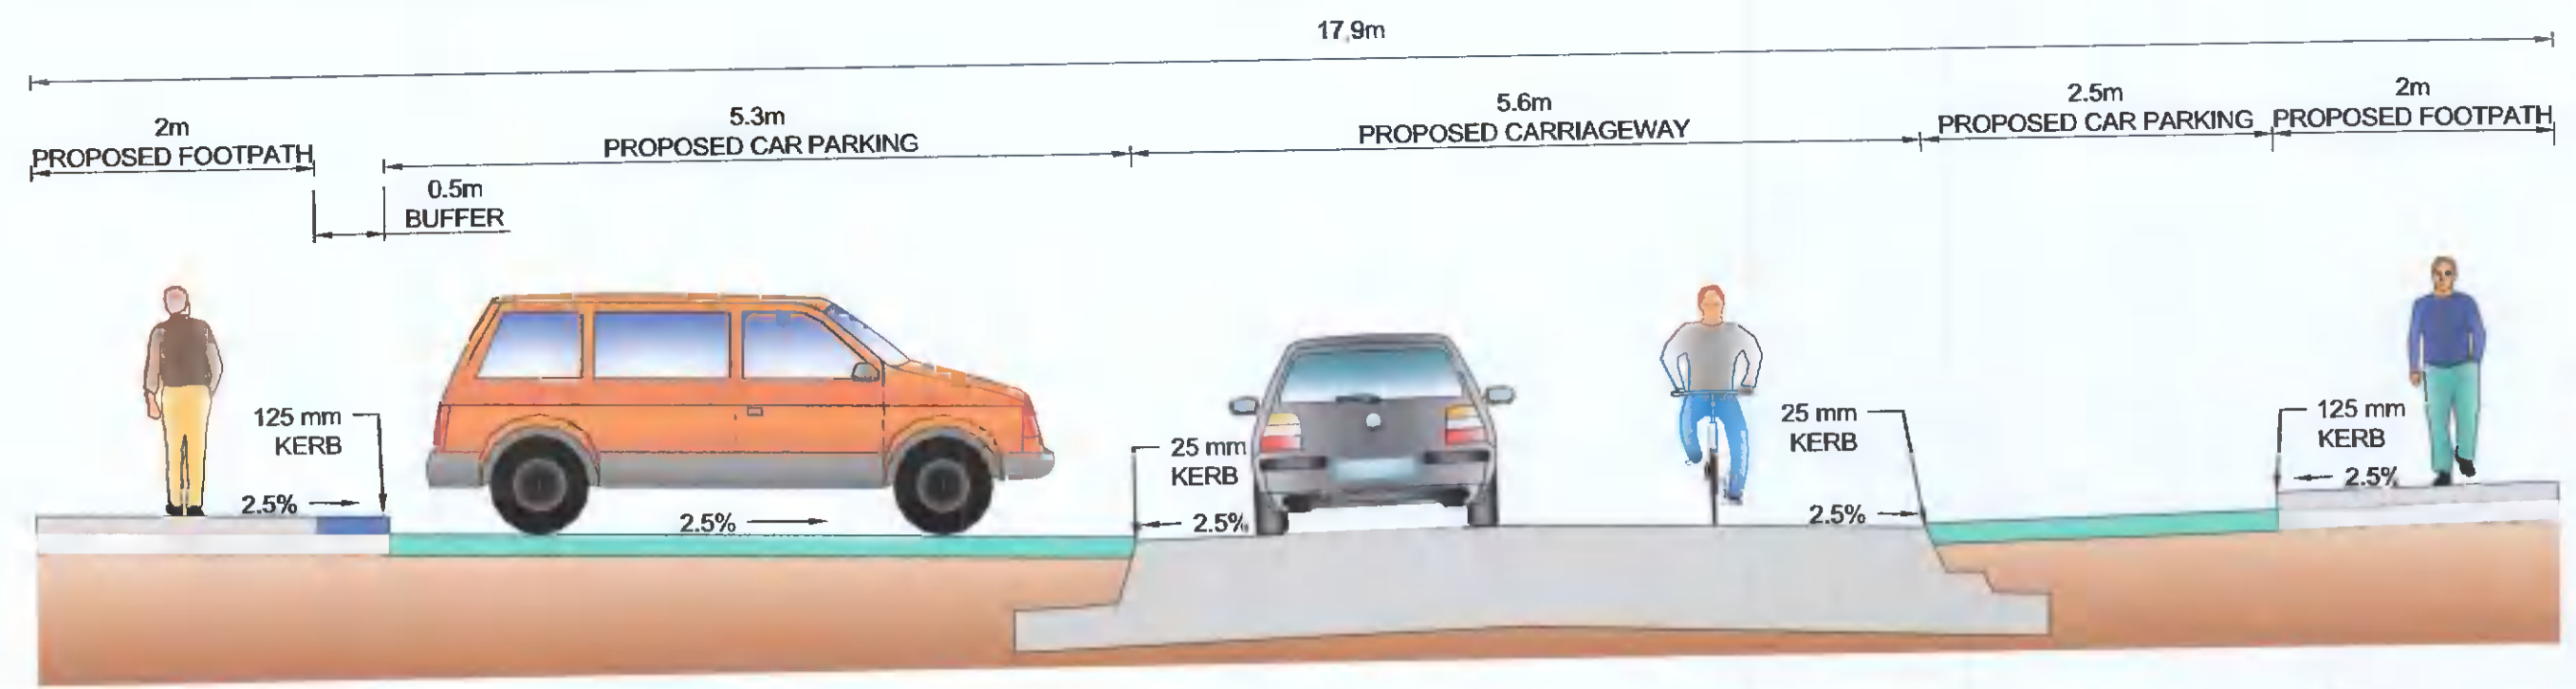


**CROSS SECTION A-A**  
NORTH SOUTH STREET

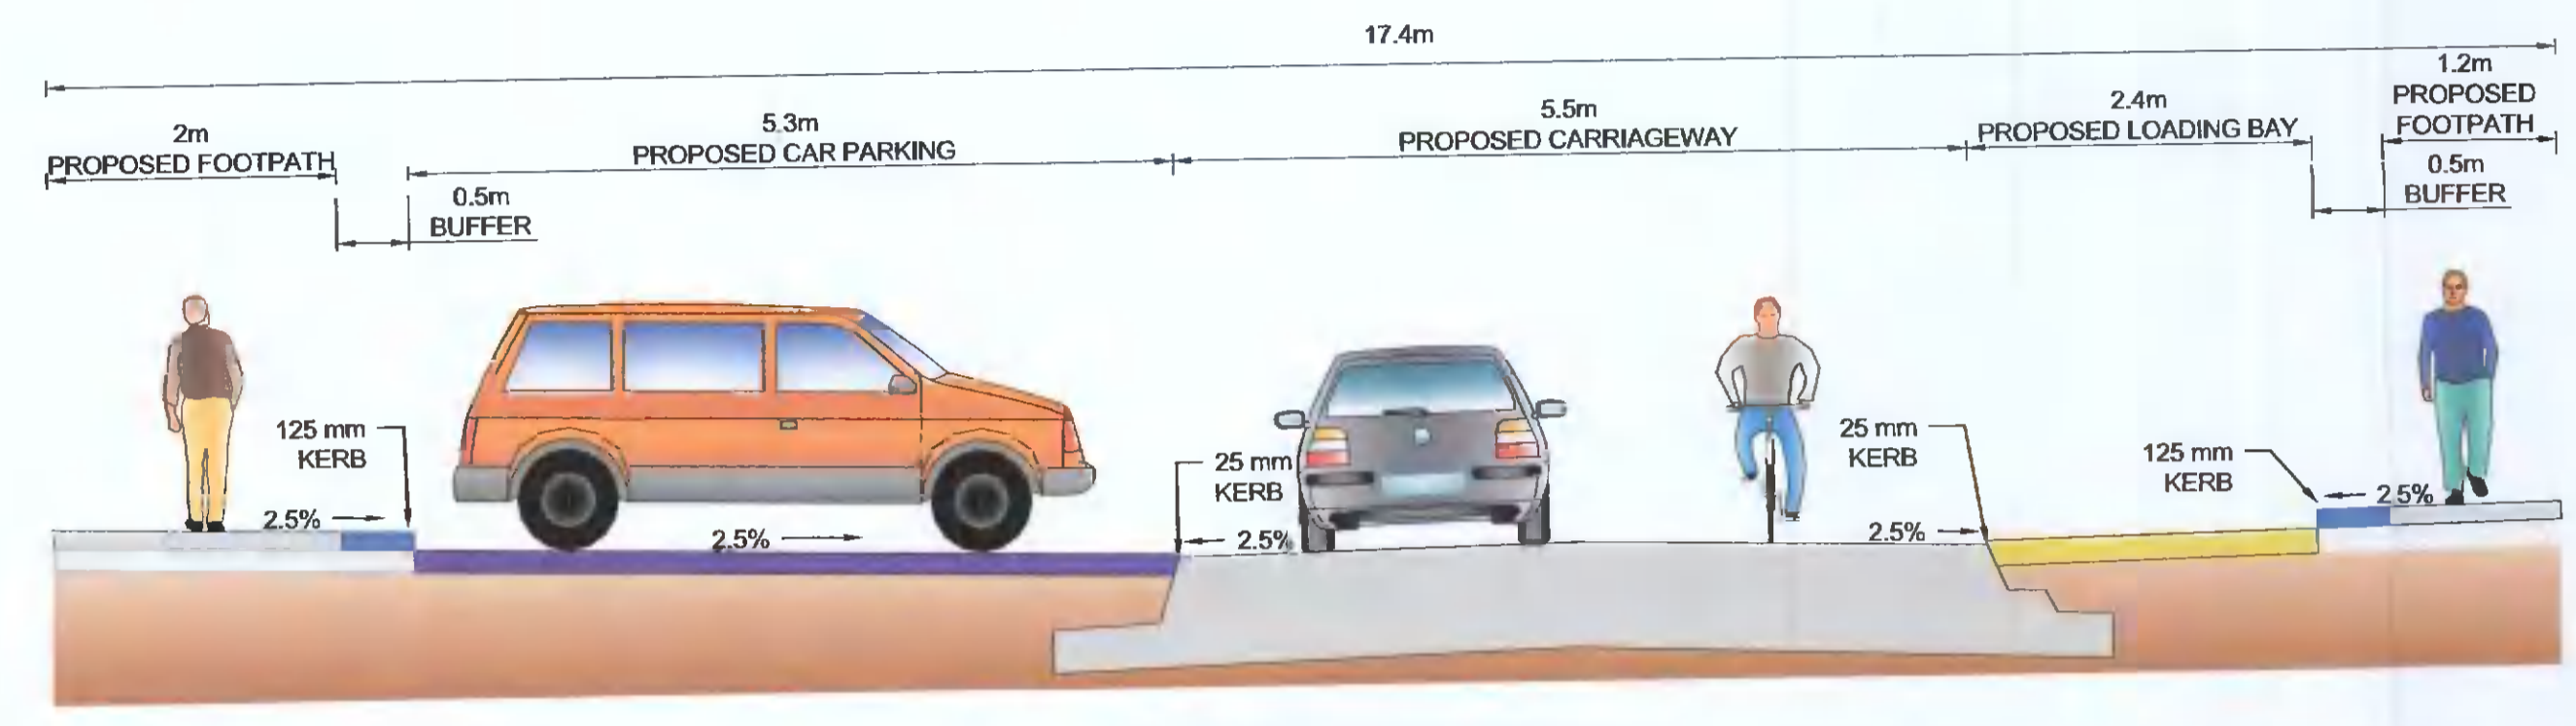


**CROSS SECTION B-B**  
WEST STREET

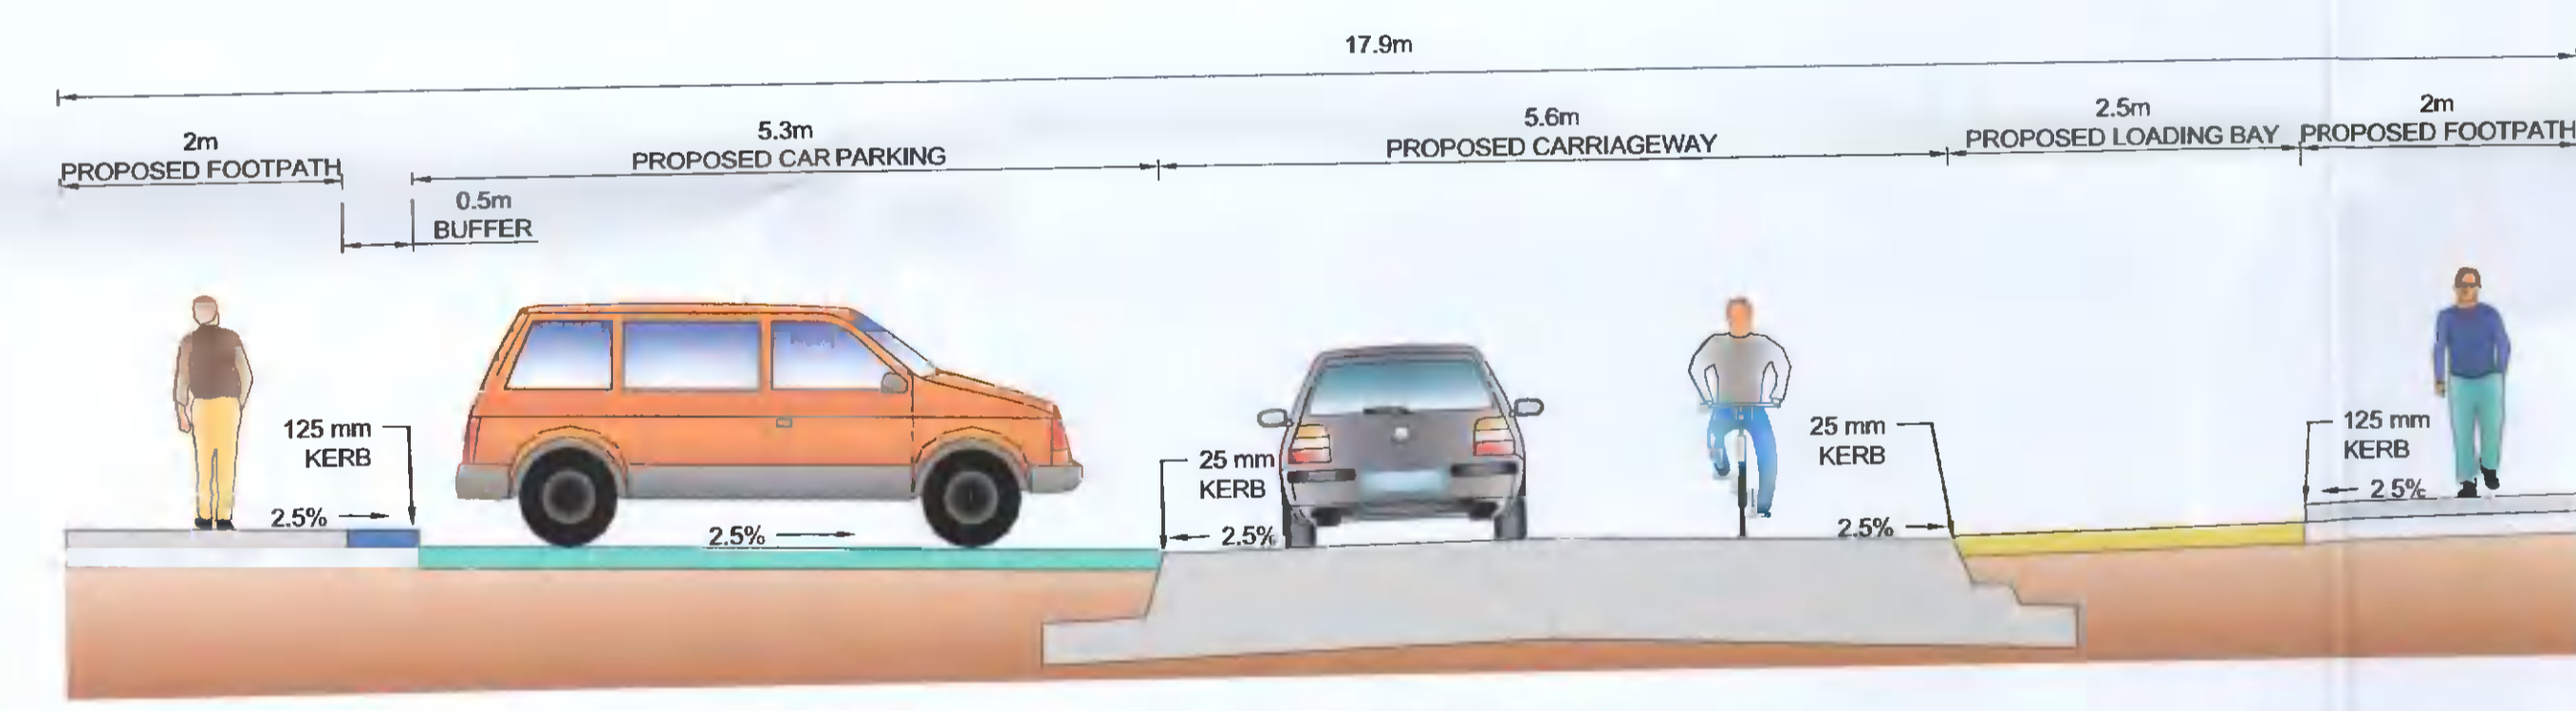

**CROSS SECTION C-C**  
NORTH SOUTH STREET

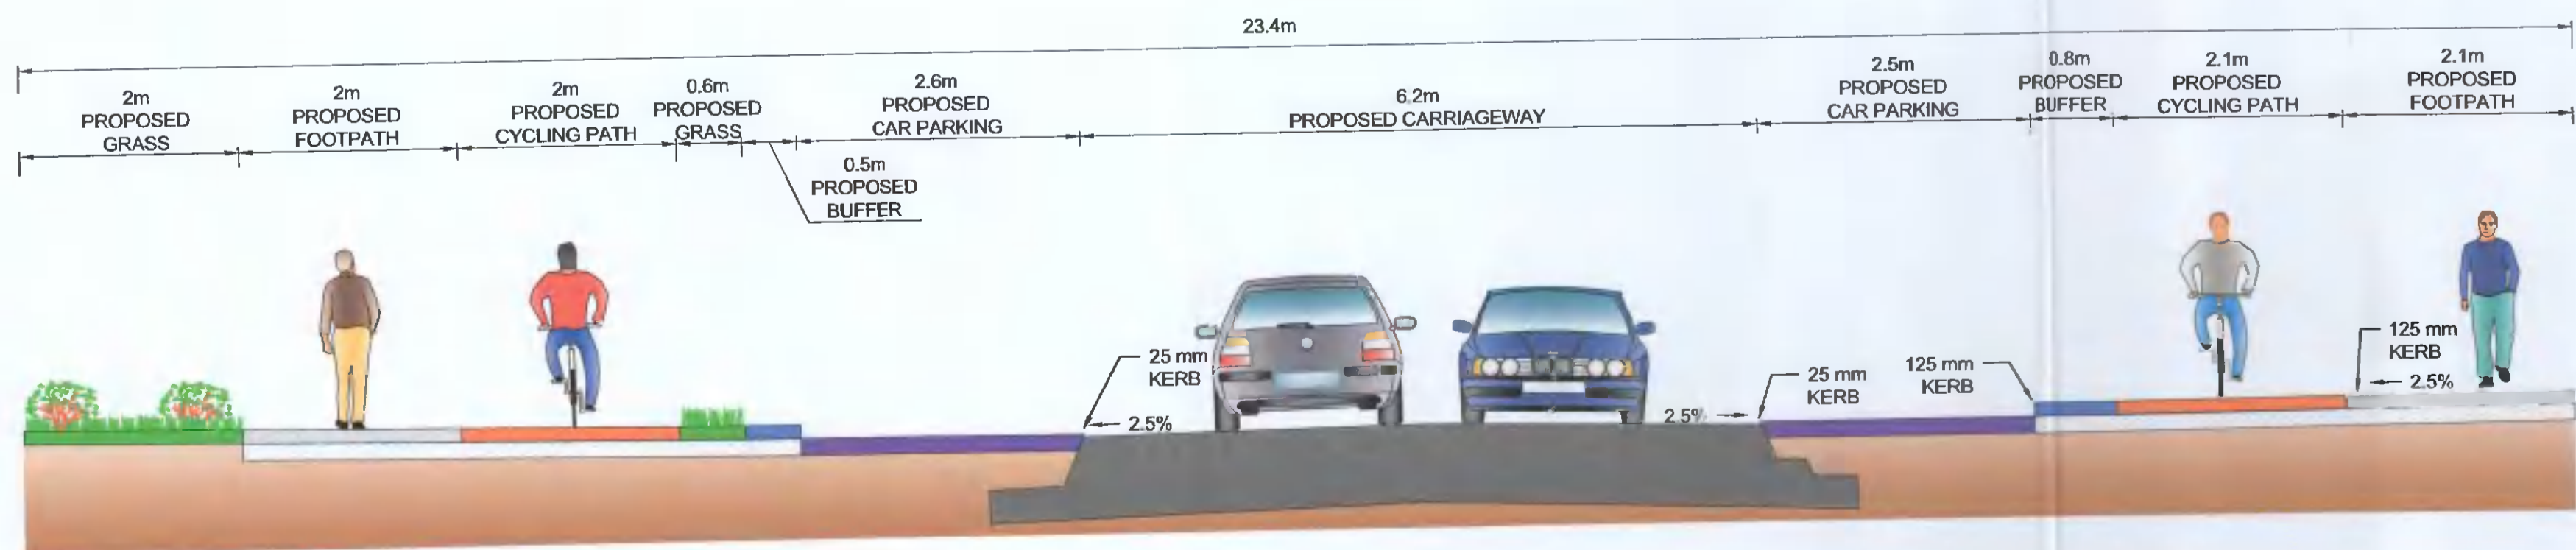

**CROSS SECTION D-D**  
STATION ROAD

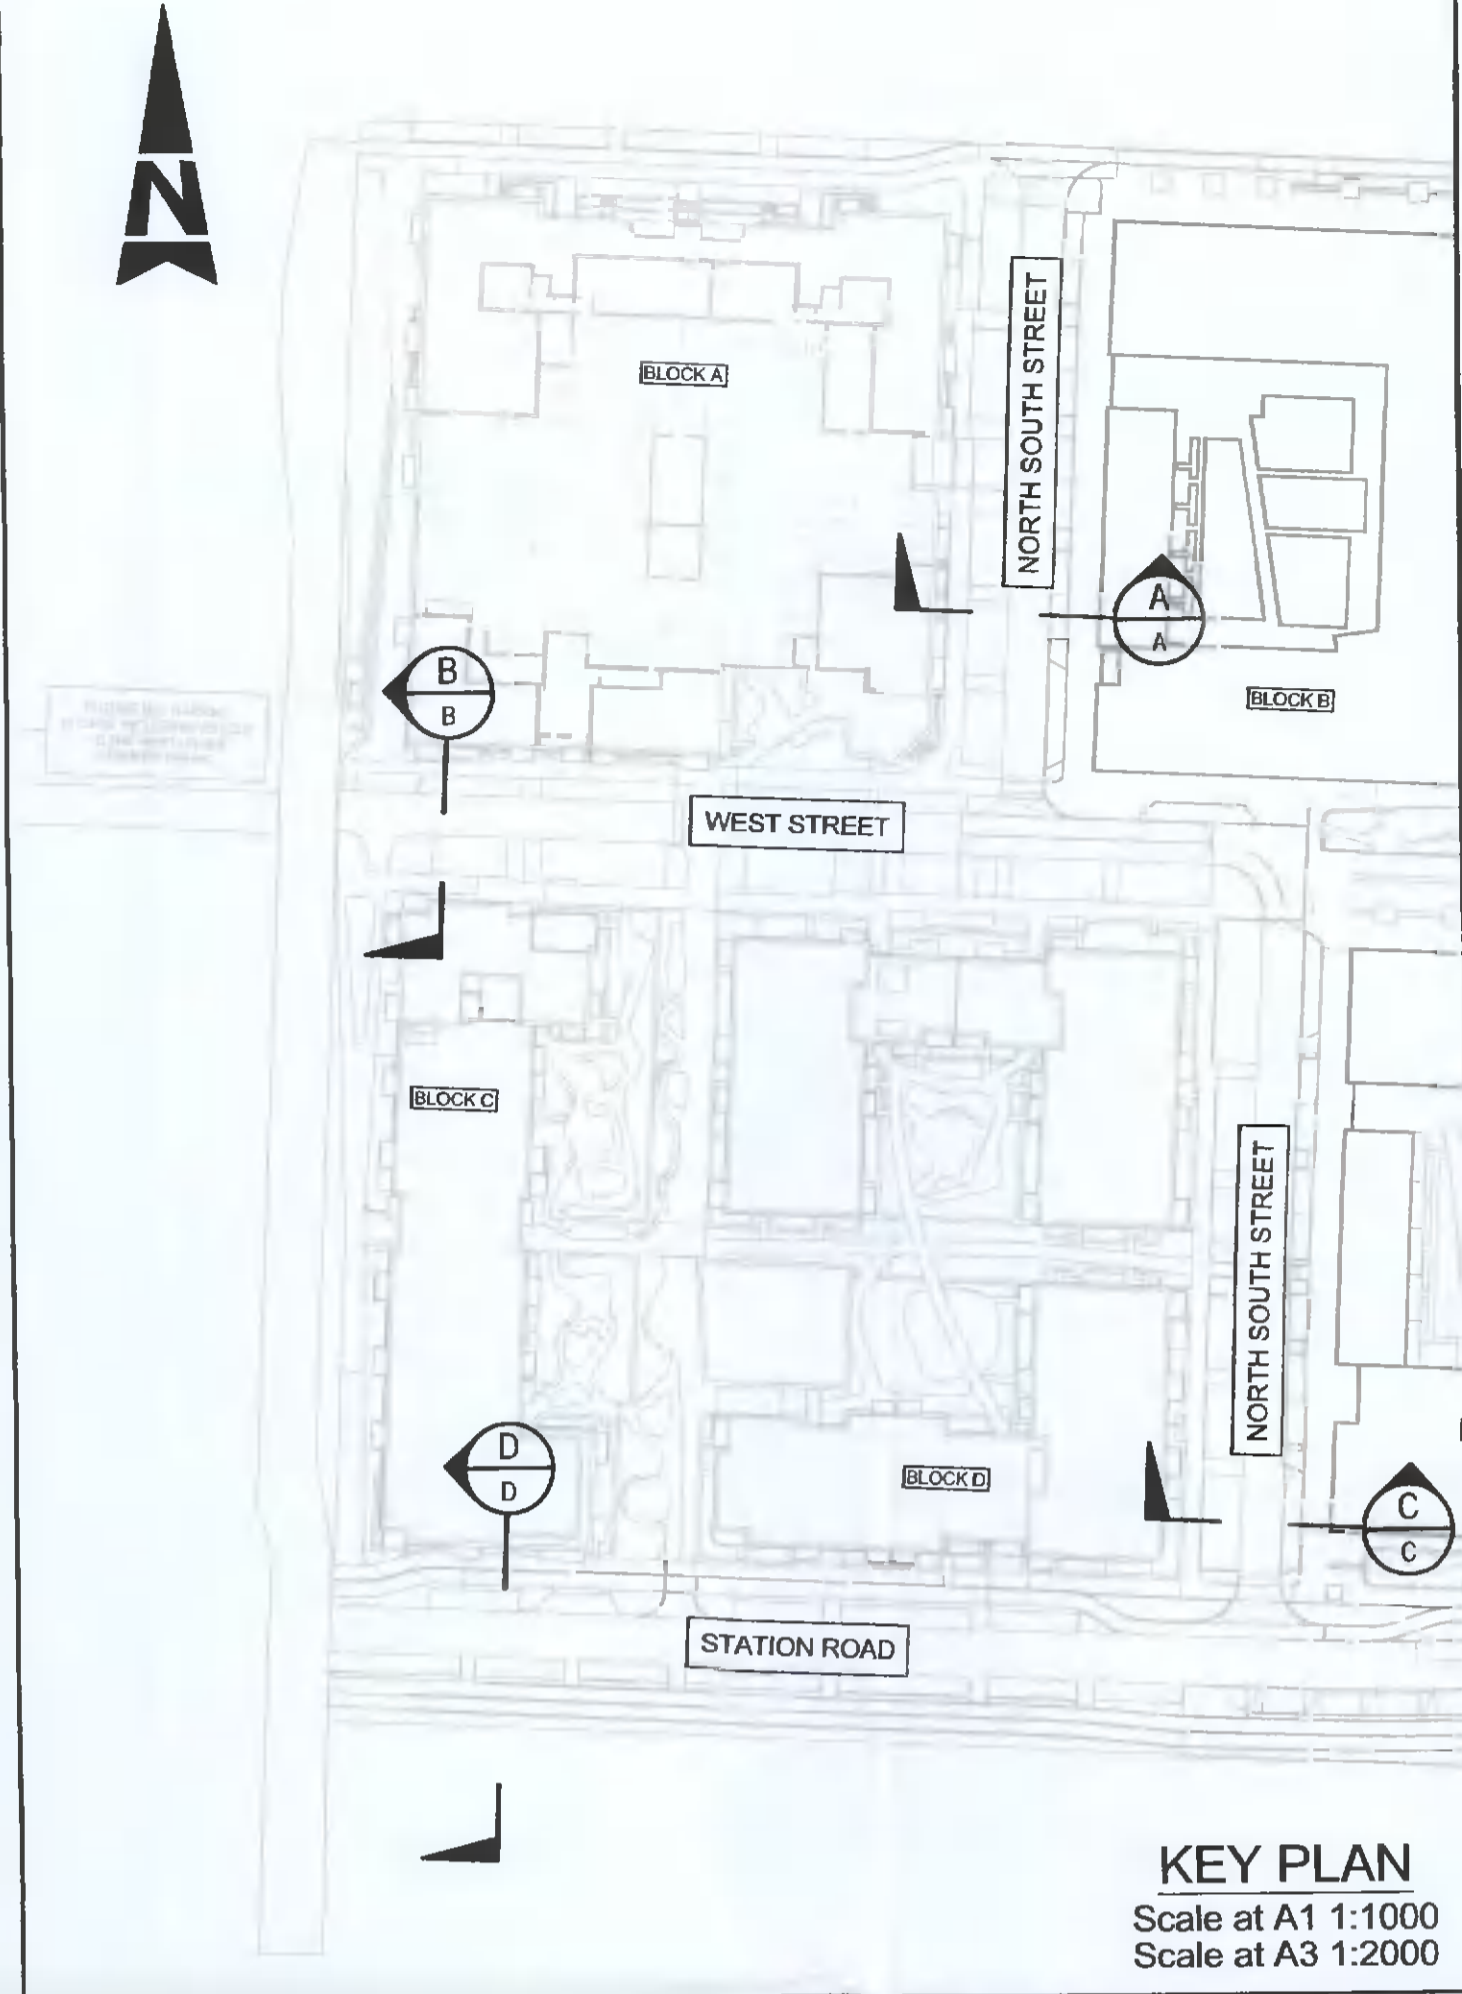

**KEY PLAN**  
Scale at A1 1:1000  
Scale at A3 1:2000

- GENERAL NOTES**
1. ALL DIMENSIONS ARE IN MILLIMETRES UNLESS NOTED OTHERWISE
  2. ONLY WRITTEN DIMENSIONS SHALL BE USED. NO DIMENSIONS SHALL BE SCALED FROM THE DRAWINGS
  3. ALL LEVELS ARE IN METRES AND ARE TO MALIN HEAD DATUM
  4. ALL COORDINATES ARE IN METRES AND ARE TO IRISH TRANSVERSE MERCATOR
  5. DRAWINGS ARE TO BE READ IN CONJUNCTION WITH THE SPECIFICATION

- LEGEND:**
- PROPOSED CARRIAGEWAY (AVENUE)
  - PROPOSED CARRIAGEWAY (LOCAL STREET)
  - PROPOSED FOOTPATH
  - PROPOSED CAR PARKING
  - PROPOSED CYCLE PATH
  - PROPOSED GRASS
  - PROPOSED LOADING BAY
  - PROPOSED BUFFER
  - PROPOSED BEDDING

Purpose: **PLANNING**

Title: **CROSS SECTION**

Client: **QUINTAIN DEVELOPMENTS IRELAND LTD**

Project: **ADAMSTOWN DISCRIC CENTRE PHASE 3**

Original Scale	1:50 at A1	Drawn	YC	Checked	YC	Reviewed	PF	Authorised	KB		
Scale at A3	1:100 at A3	Date	21.10.21	Date	21.10.21	Date	21.10.21	Date	21.10.21		
Status	P	Drawing Number	5150924 / HTR / 08 / DR / 0107							Rev	A

© ORDNANCE SURVEY IRELAND LICENSE NR. AR 0082522. ORDNANCE SURVEY IRELAND & GOVERNMENT OF IRELAND  
ATKINS WILL NOT BE HELD LIABLE FOR THE USE OF THIS DATA ON ANY PROJECT OTHER THAN THE PROJECT.

Risk Level: **Atkins Base Line - Low Risk**  
**Atkins Sensitive - Medium Risk**  
**Atkins Private - High Risk**  
**Client Critical - Already Marked**

Rev	Description	By	Date	Chk'd	Rev'd	Auth
A	PLANNING	YC	28.03.22	PF		KB
-	FOR PLANNING	YC	21.10.21	PF		KB

**ATKINS**  
Member of the SNC-Lavalin Group

Atkins House, 150-156 Airside Business Park, Swords, Co. Dublin  
Tel (+353) 01 810 8000 Fax (+353) 01 810 8001

Unit 2B, 2200 Cork Airport Business Park, Cork  
Tel (+353) 021 429 0300 Fax (+353) 021 428 0360

1st Floor Technology House Parkmore Technology Park, Galway  
Tel (+353) 091 788 050 Fax (+353) 091 779 830