
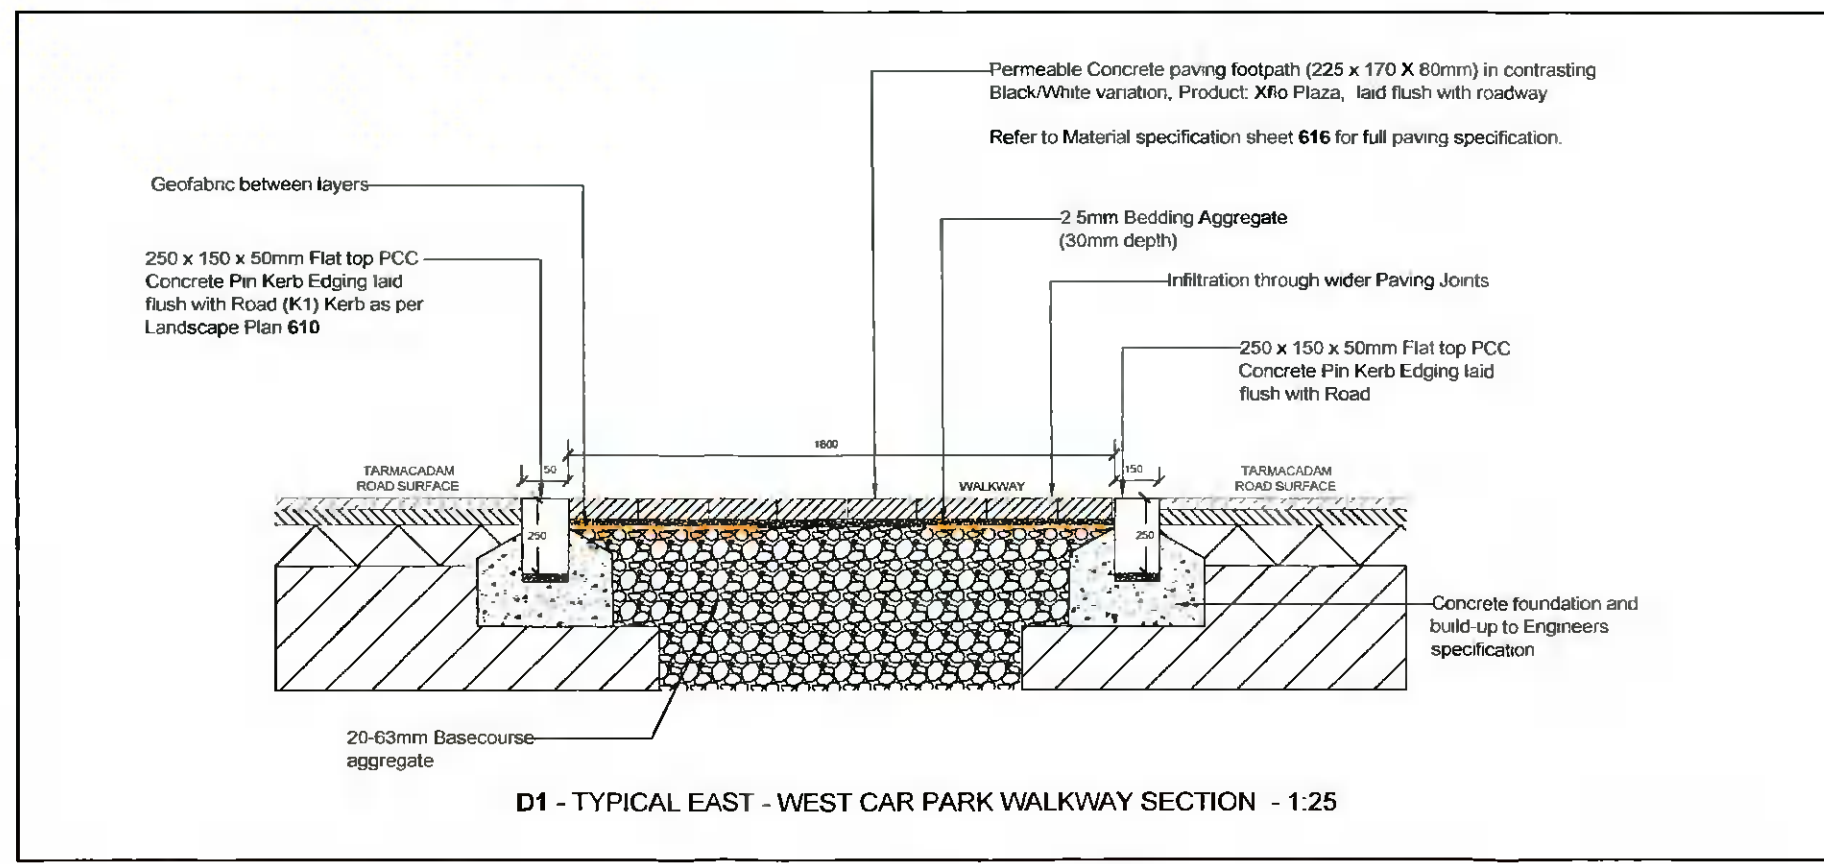


GENERAL NOTES:
 ** Do not scale from this drawing
 ** Use figured dimensions only
 © This drawing is copyright. No part of this document may be re-produced or transmitted in any form or stored in any retrieval system from the copyright holder, except as agreed for use on a project, for which the document was originally issued

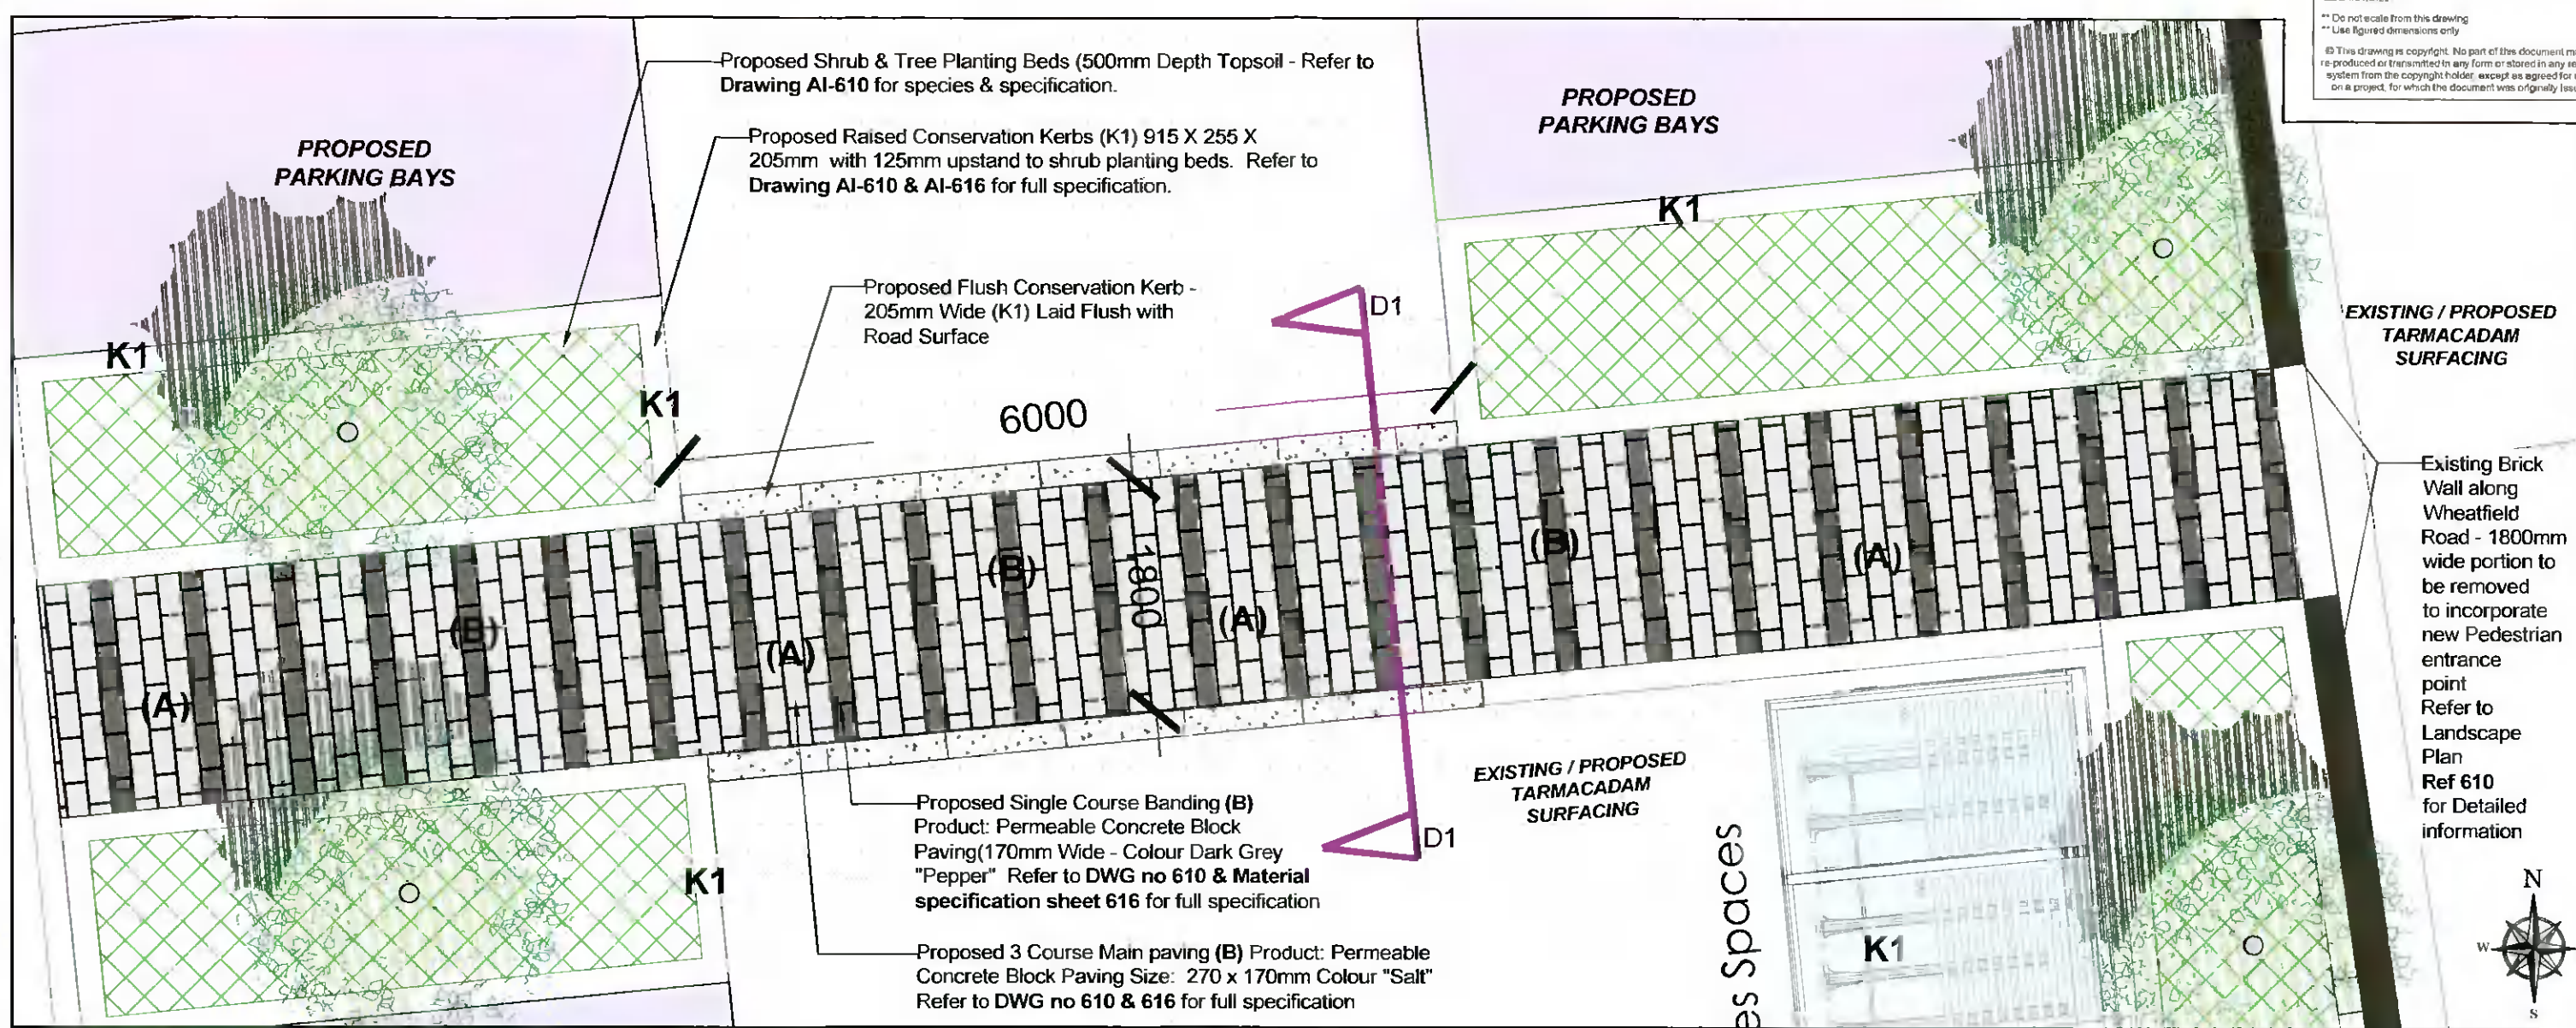

ADDITIONAL INFORMATION

Rev	Initial	Date	Revision Description

	DCWNEY <small>29 Merton Square, D02R964, +353 (0) 1 251 0220 info@dcwney.ie</small>		<small>FISH LANDSCAPE INSTITUTE</small> <small>INSTITUTO DE PAVIMENTAÇÃO E PAVIMENTAÇÃO</small>
	CLIENT: HOLLYVILLE INVESTMENTS LTD	SCALE @ A1: 1:25, 1:50	PAPER SIZE: A3
	PROJECT: SILVER GRANITE, PALMERSTOWN	DRAWN BY: JMC	JOB NO: 525-001
	DWG. TITLE: EAST-WEST WALKWAY DETAIL	DATE: MAR 2022	DRAWN BY: JMC