


01 PROPOSED SECTION A
SCALE: 1:100

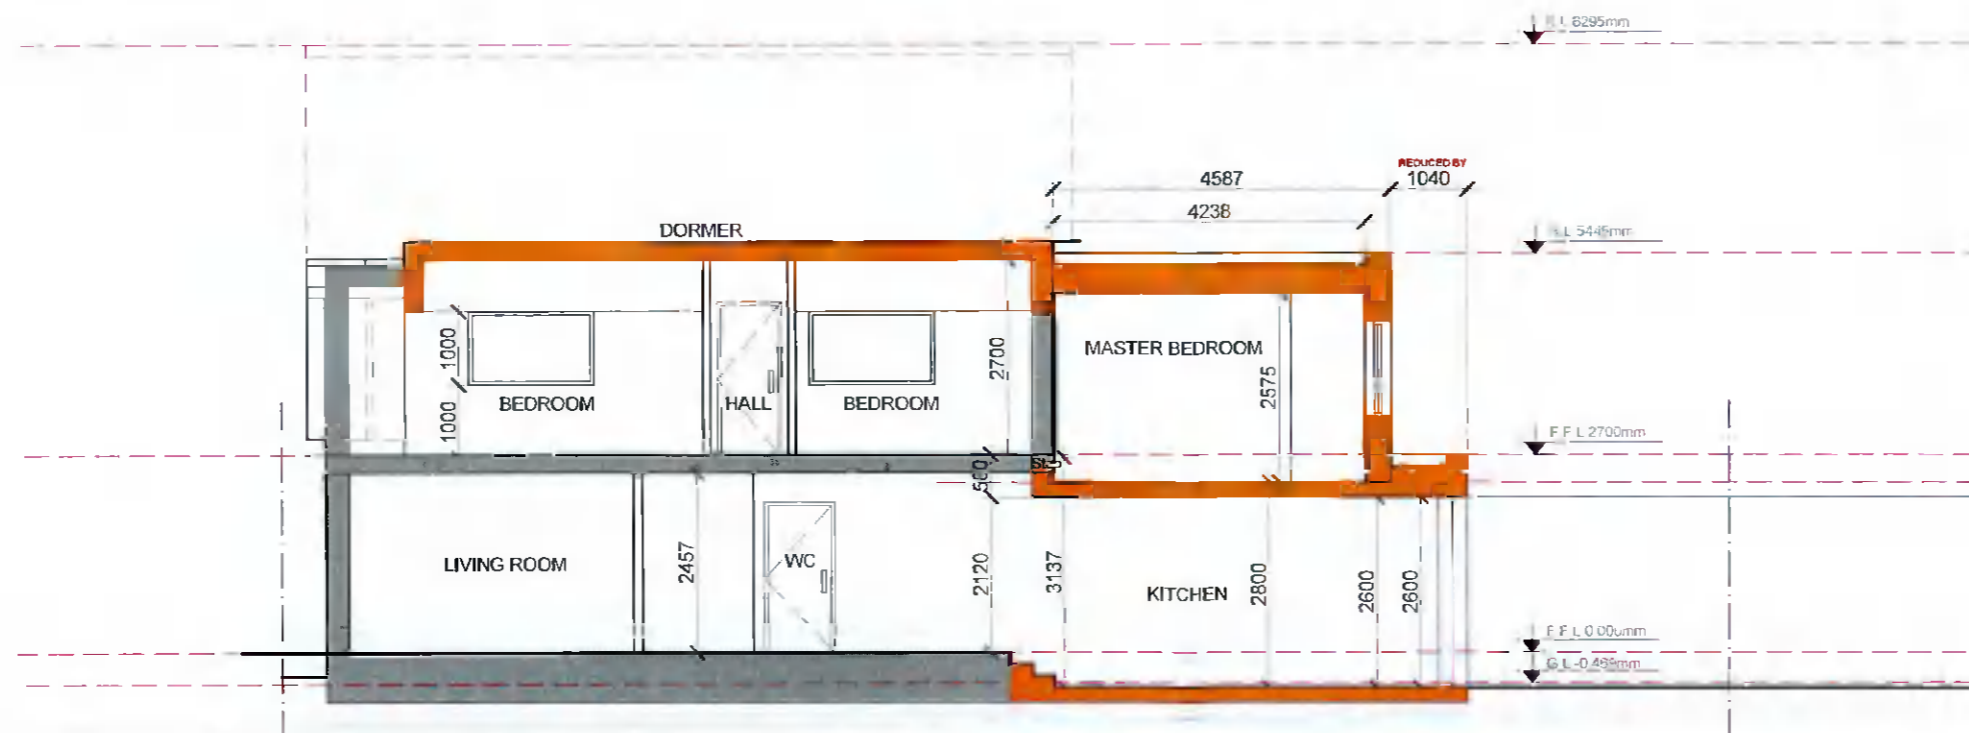

02 PROPOSED SECTION B
SCALE: 1:100

REV	DATE	DESCRIPTION
-----	------	-------------

© This drawing is copyright. Figured dimensions only to be taken from this drawing. All dimensions to be checked on site. Module Design Ltd to be informed immediately of any discrepancies before work proceeds.

PROJECT NO. 20109	SCALE(S) 1:100	REV. B
-----------------------------	--------------------------	------------------