


Section 12- Proposed Site Logistics Plan

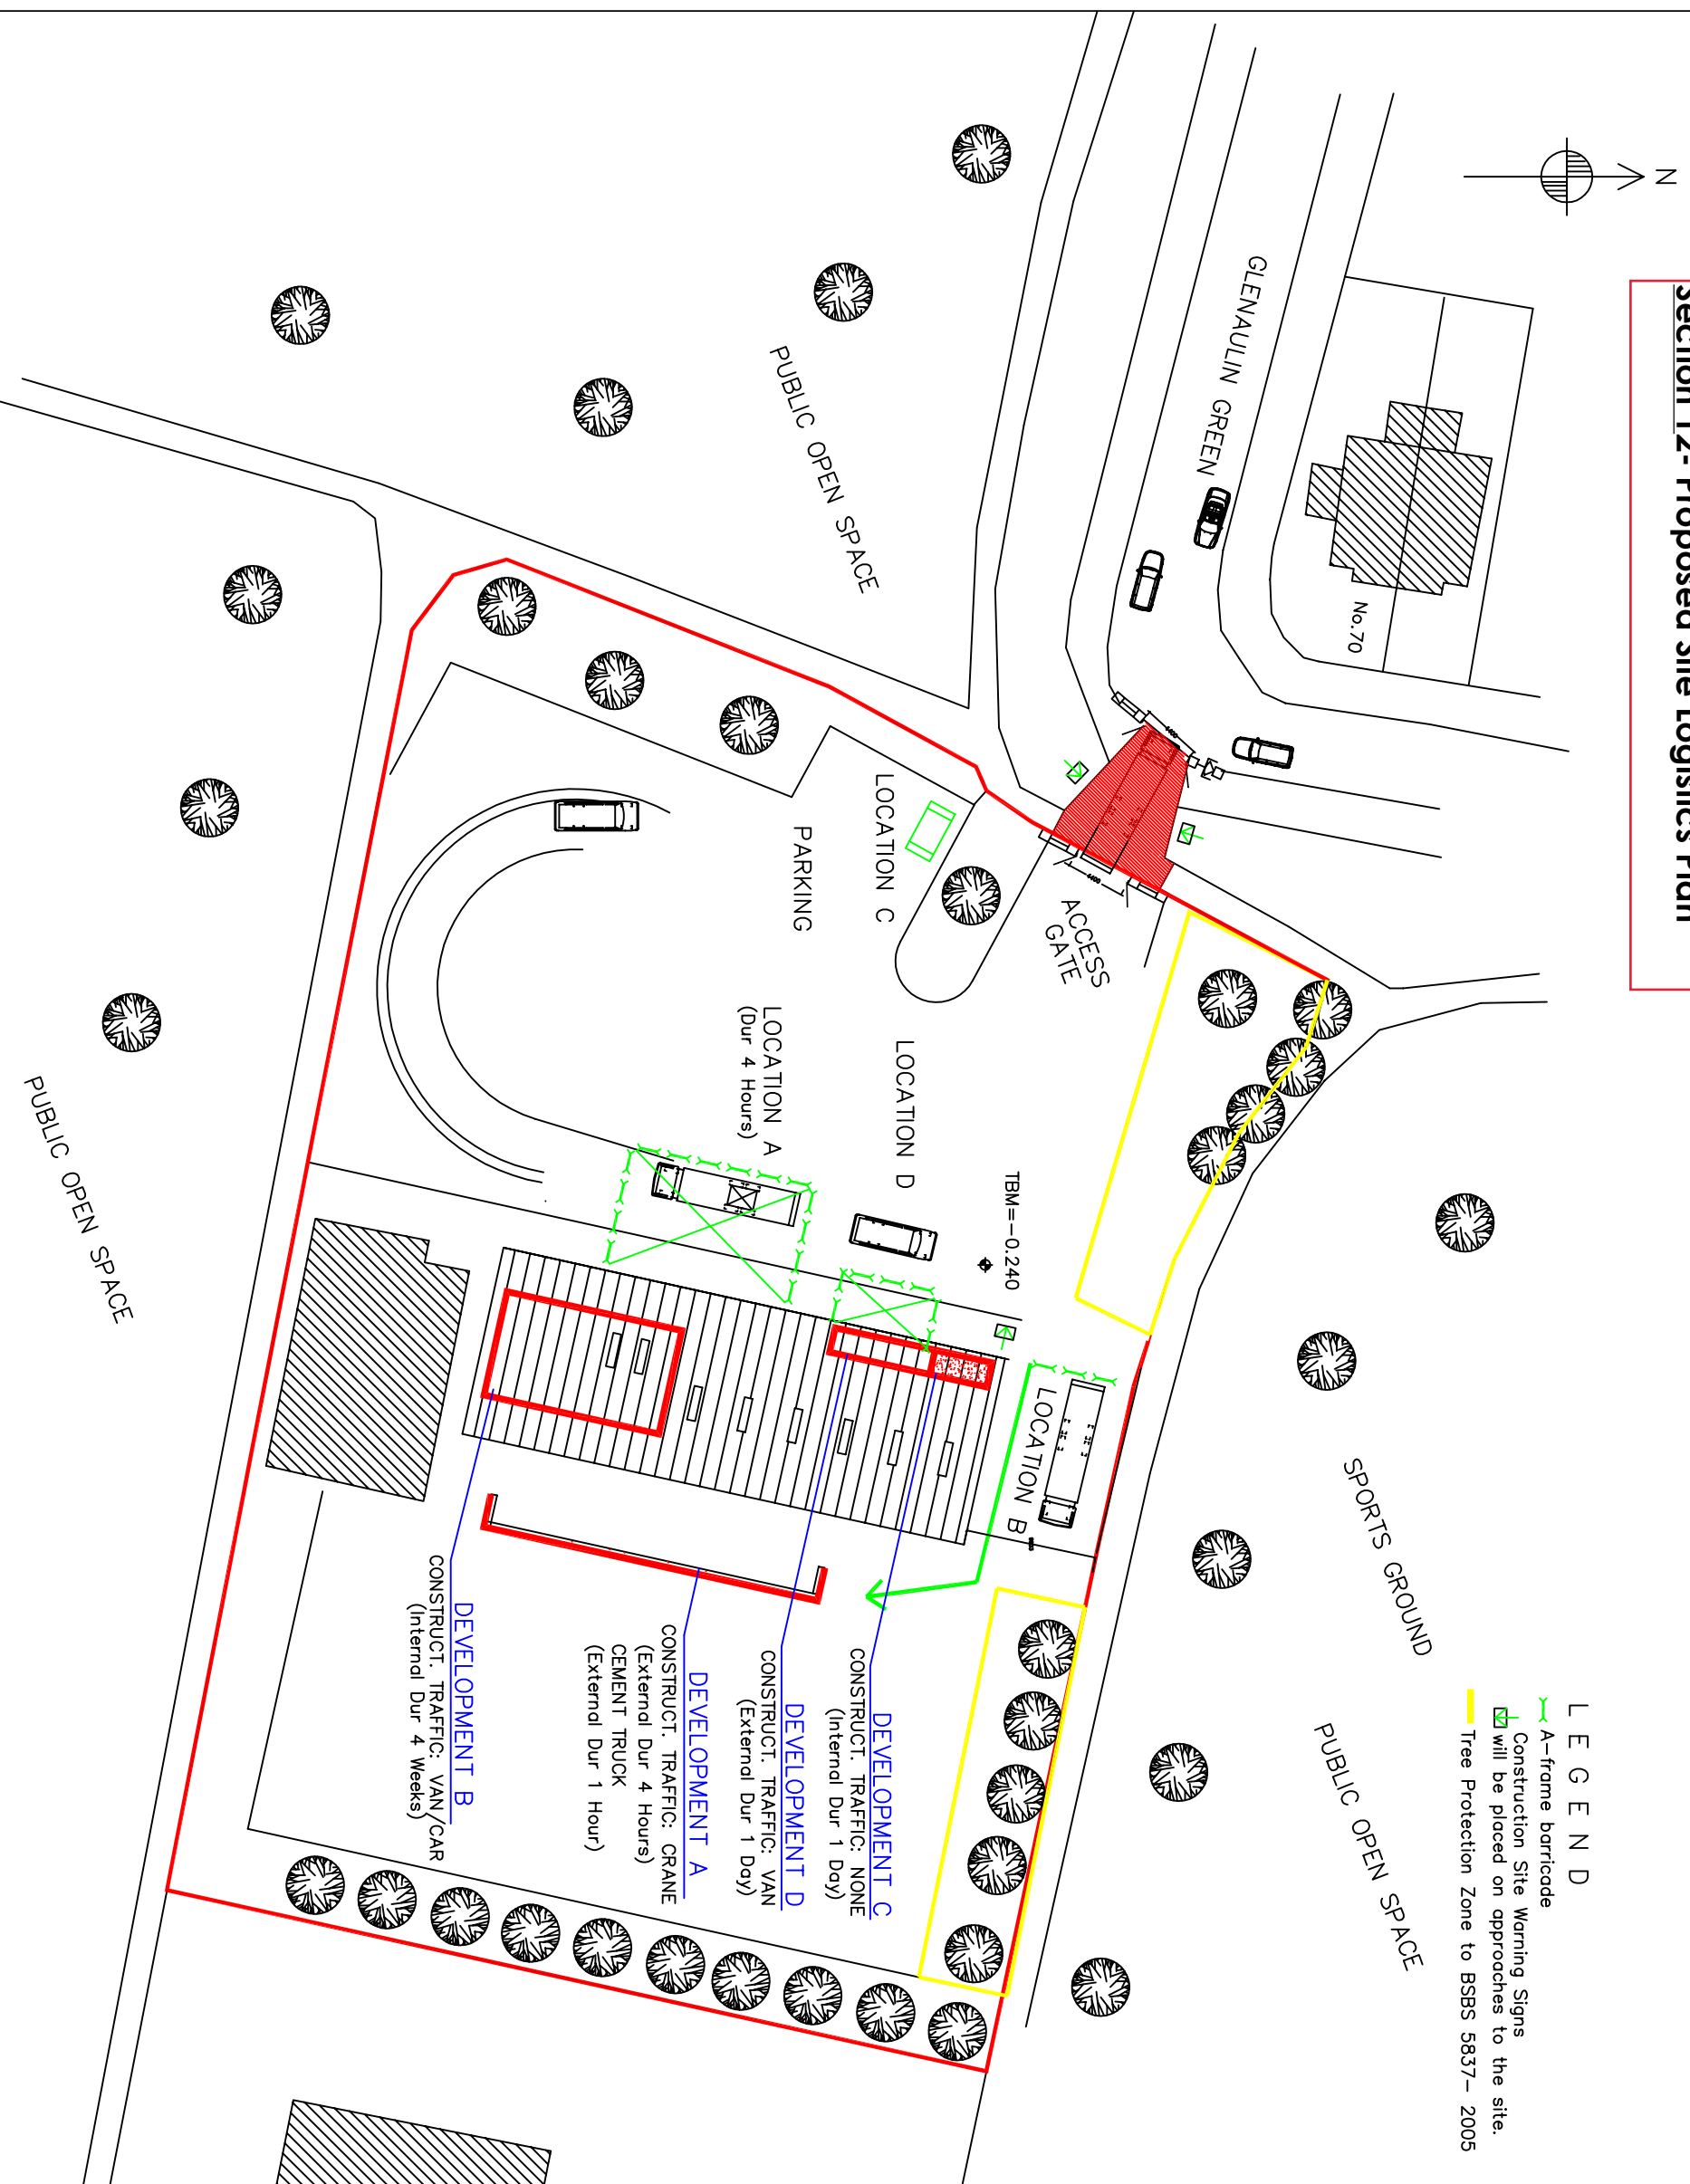

LEGEND

- A-frame barricade
- Construction Site Warning Signs will be placed on approaches to the site.
- Tree Protection Zone to BSBS 5837- 2005

Revisions:

| | |
|--|--|
| | |
|--|--|

PREPARED FOR THE PURPOSES OF
PLANNING
ONLY

ANNE MAHON ARCHITECTS LIMITED
Bachelors (M) MRIAL Chartered Architect

9A Wood Farm Drive,
Palmerstown, Dublin 20.
Tel: (01) 6237922 Mob: 087 623 9184
E-Mail: architect@mahonarch.com

Project:
BALL WALL STORAGE & COFFEE SHOP
ST. PATRICK'S GAA CLUB,
PALMERSTOWN,
DUBLIN 20.

Drawing name:
TRAFFIC MANAGEMENT PLAN

| | | | |
|-------------|-------------|-----------|------------|
| Scale: | 1:1000 @ A1 | Date: | 07.04.2022 |
| Rev: | 1:500 @ A3 | Drawn by: | AM |
| Drawing No: | 21.60.T.07 | | |