
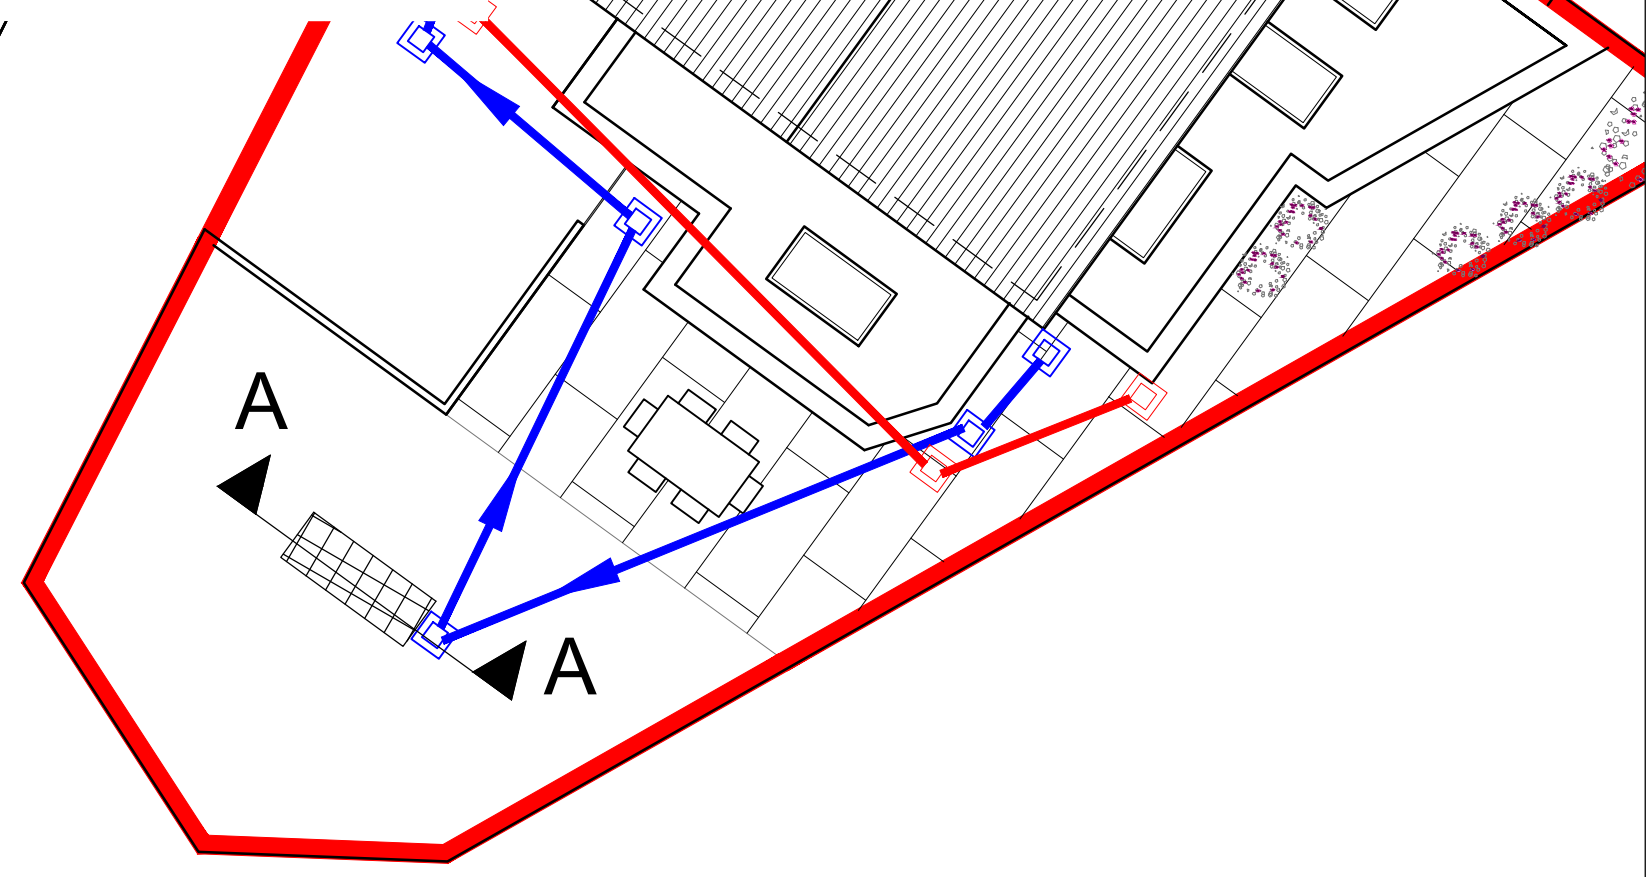


CONNECT TO EXISTING PUBLIC FOUL AND SURFACE WATER SEPARATELY

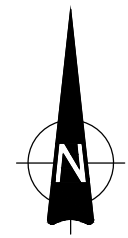

PLAN VIEW – PROPOSED SOAKAWAY LOCATION
SCALE 1:100