


# Planning Pack Map

Ordnance Licence Number CYAL50241447

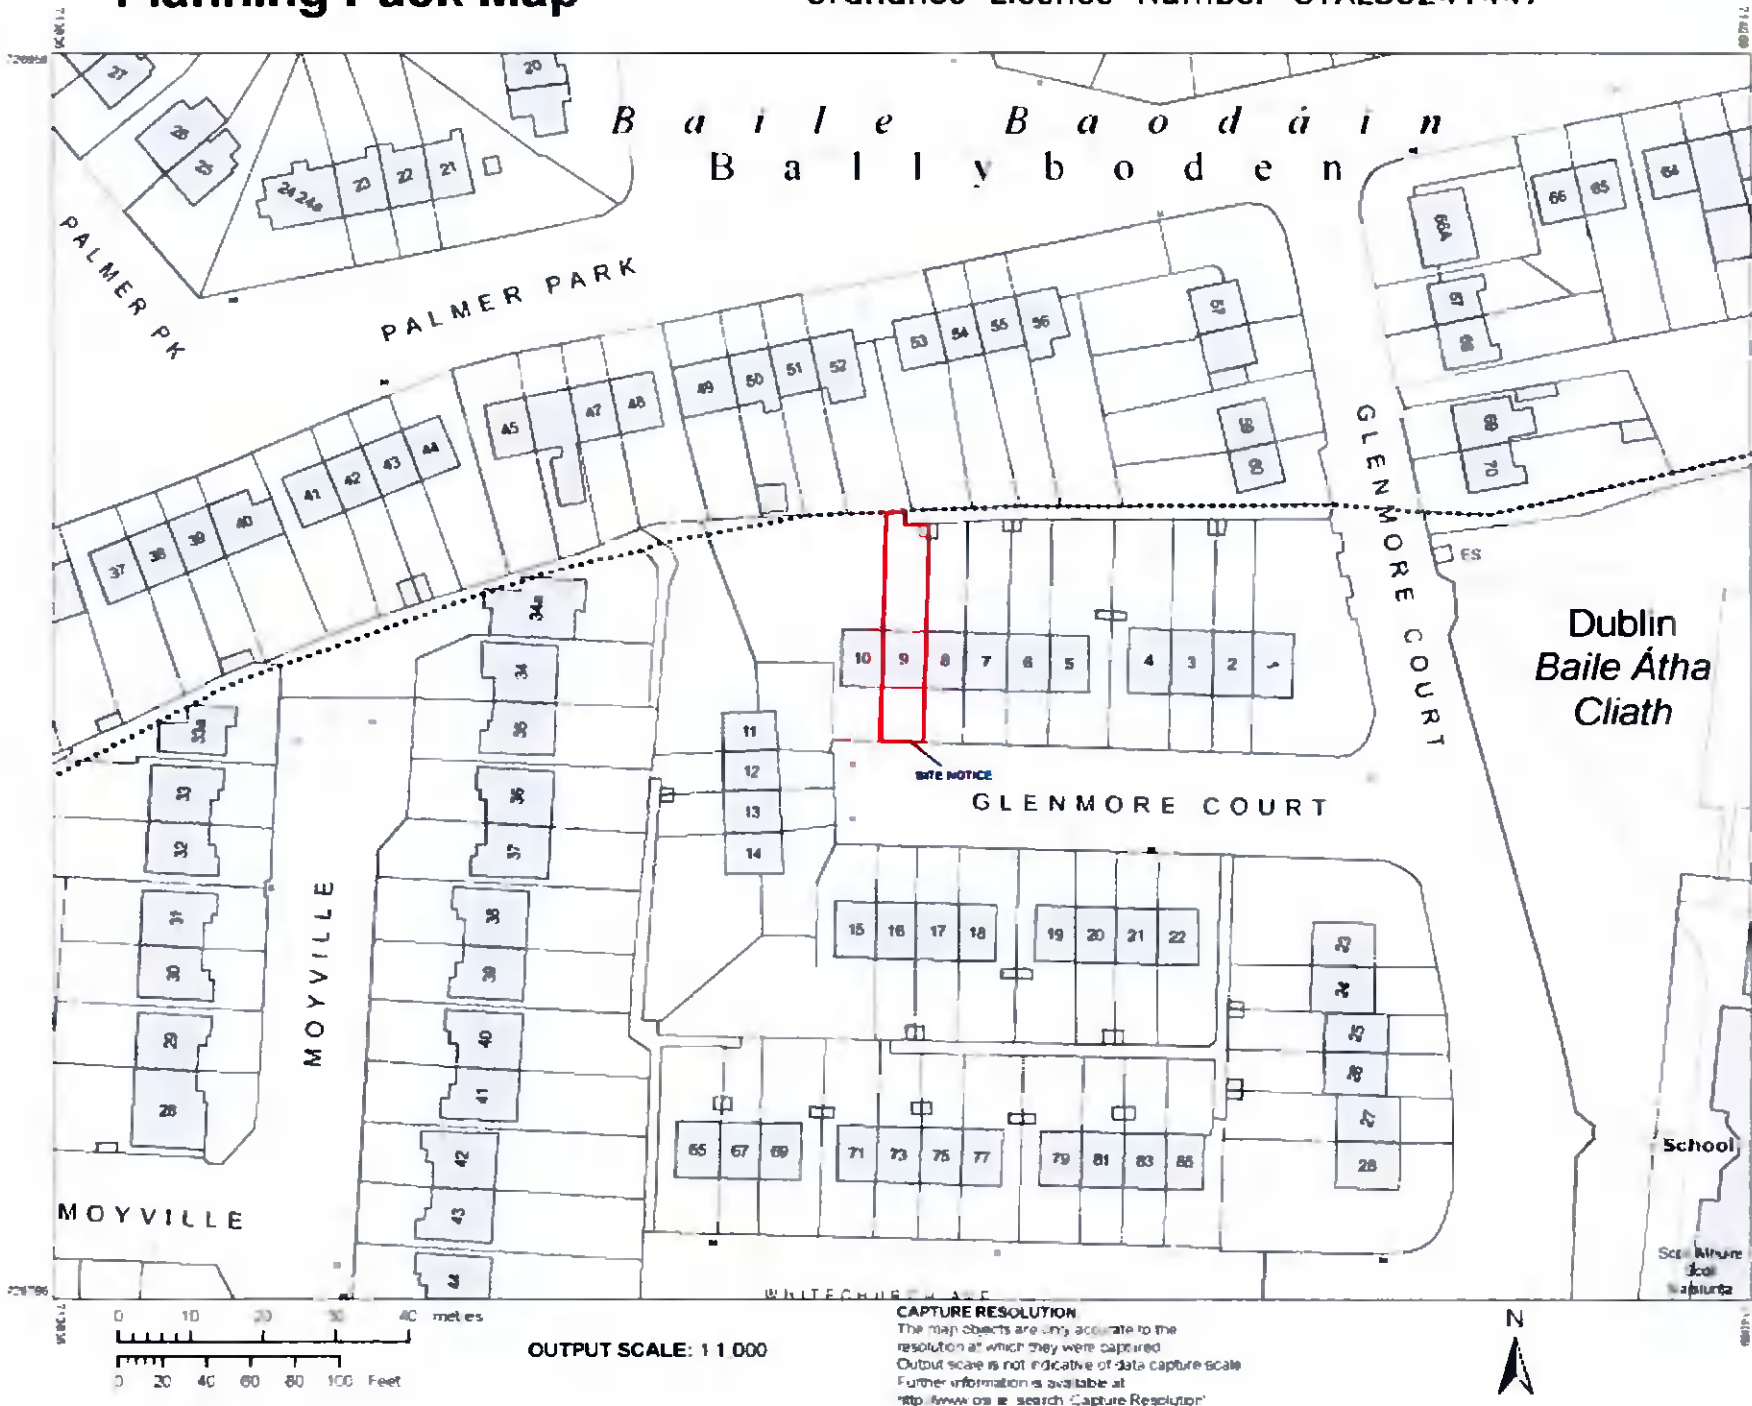

**CENTRE COORDINATES:**  
ITM 713953 726872

**PUBLISHED:** 05/03/2022  
**ORDER NO.:** 50254541\_1

**MAP SERIES:** 1:1,000  
**MAP SHEETS:** 3391-18

**COMPILED AND PUBLISHED BY:**  
Ordnance Survey Ireland  
Phoenix Park,  
Dublin 8  
Ireland

Unauthorised reproduction  
infringes Ordnance Survey Ireland  
and Government of Ireland  
copyright

All rights reserved  
No part of this publication may  
be copied, reproduced  
or transmitted in any form  
or by any means without the prior  
written permission of  
the copyright owners

The representation on this map  
of a road, track or footpath  
is not evidence of the existence  
of a right of way

Ordnance Survey maps  
never show legal property  
boundaries, nor do they  
show ownership of  
physical features

© Suirthreacht Ordánas Éireann,  
2022  
© Ordnance Survey Ireland, 2022  
[www.osi.ie/copyright](http://www.osi.ie/copyright)

**LEGEND:**  
<http://www.osi.ie/search/LargeScaleLegend>

OUTPUT SCALE: 1:1,000

**CAPTURE RESOLUTION**  
The map objects are only accurate to the  
resolution at which they were captured.  
Output scale is not indicative of data capture scale.  
Further information is available at  
<http://www.osi.ie/search/CaptureResolution>

