

Planning Pack Map

PLANNING APPLICATION:
3 Idrone Avenue, Knocklyon, Dublin 16

Tyler Owens Architects
The Mash House, Distillery Road, Dublin 3
E-mail: info@tylerowens.ie

CENTRE COORDINATES:
ITM 712064,727233

PUBLISHED: 24/06/2020
ORDER NO.: 50125702_1

MAP SERIES: 1:1,000
MAP SHEETS: 3391-11
1:1,000 3391-16

COMPILED AND PUBLISHED BY:
Ordnance Survey Ireland,
Phoenix Park,
Dublin 8,
Ireland.

Unauthorised reproduction
infringes Ordnance Survey Ireland
and Government of Ireland
copyright.

All rights reserved.
No part of this publication may
be copied, reproduced
or transmitted in any form
or by any means without the prior
written permission of
the copyright owners.


The representation on this map
of a road, track or footpath
is not evidence of the existence
of a right of way.

Ordnance Survey maps
never show legal property
boundaries, nor do they
show ownership of
physical features.


© Suirbhéireacht Ordanáis Éireann,
2020
© Ordnance Survey Ireland, 2020
www.osi.ie/copyright

LEGEND:
<http://www.osi.ie>;
search 'Large Scale Legend'

727319
71947
727147
71947

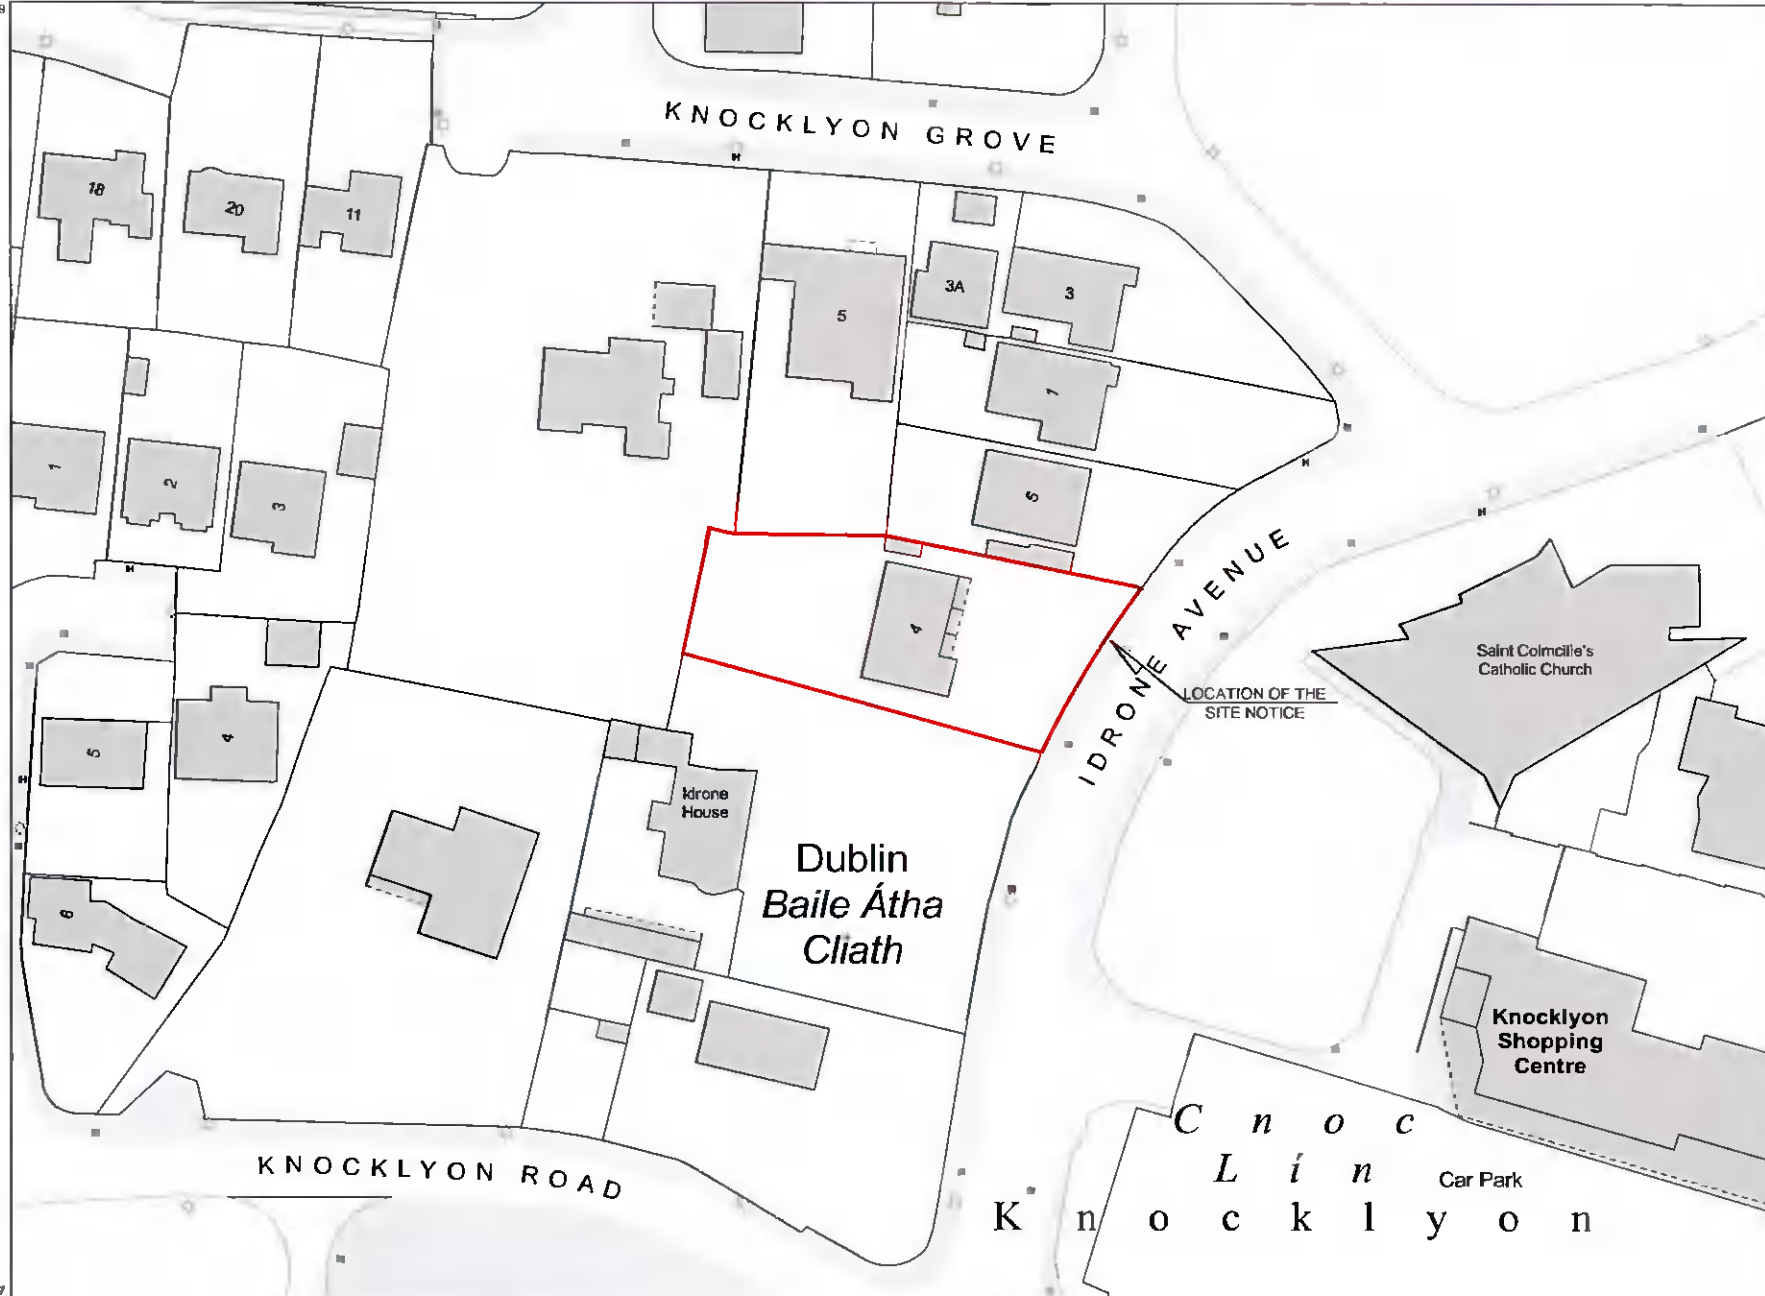

LOCATION OF THE
SITE NOTICE

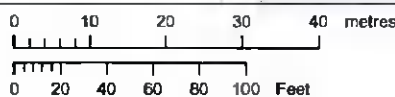

OUTPUT SCALE: 1:1,000

CAPTURE RESOLUTION:
The map objects are only accurate to the
resolution at which they were captured.
Output scale is not indicative of data capture scale
Further information is available at:
<http://www.osi.ie>, search 'Capture Resolution'



712180
727319
727147
712180