

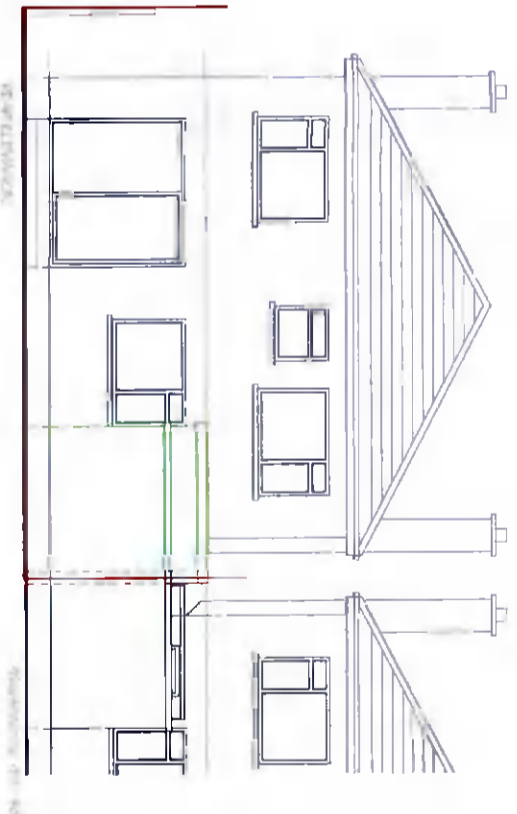
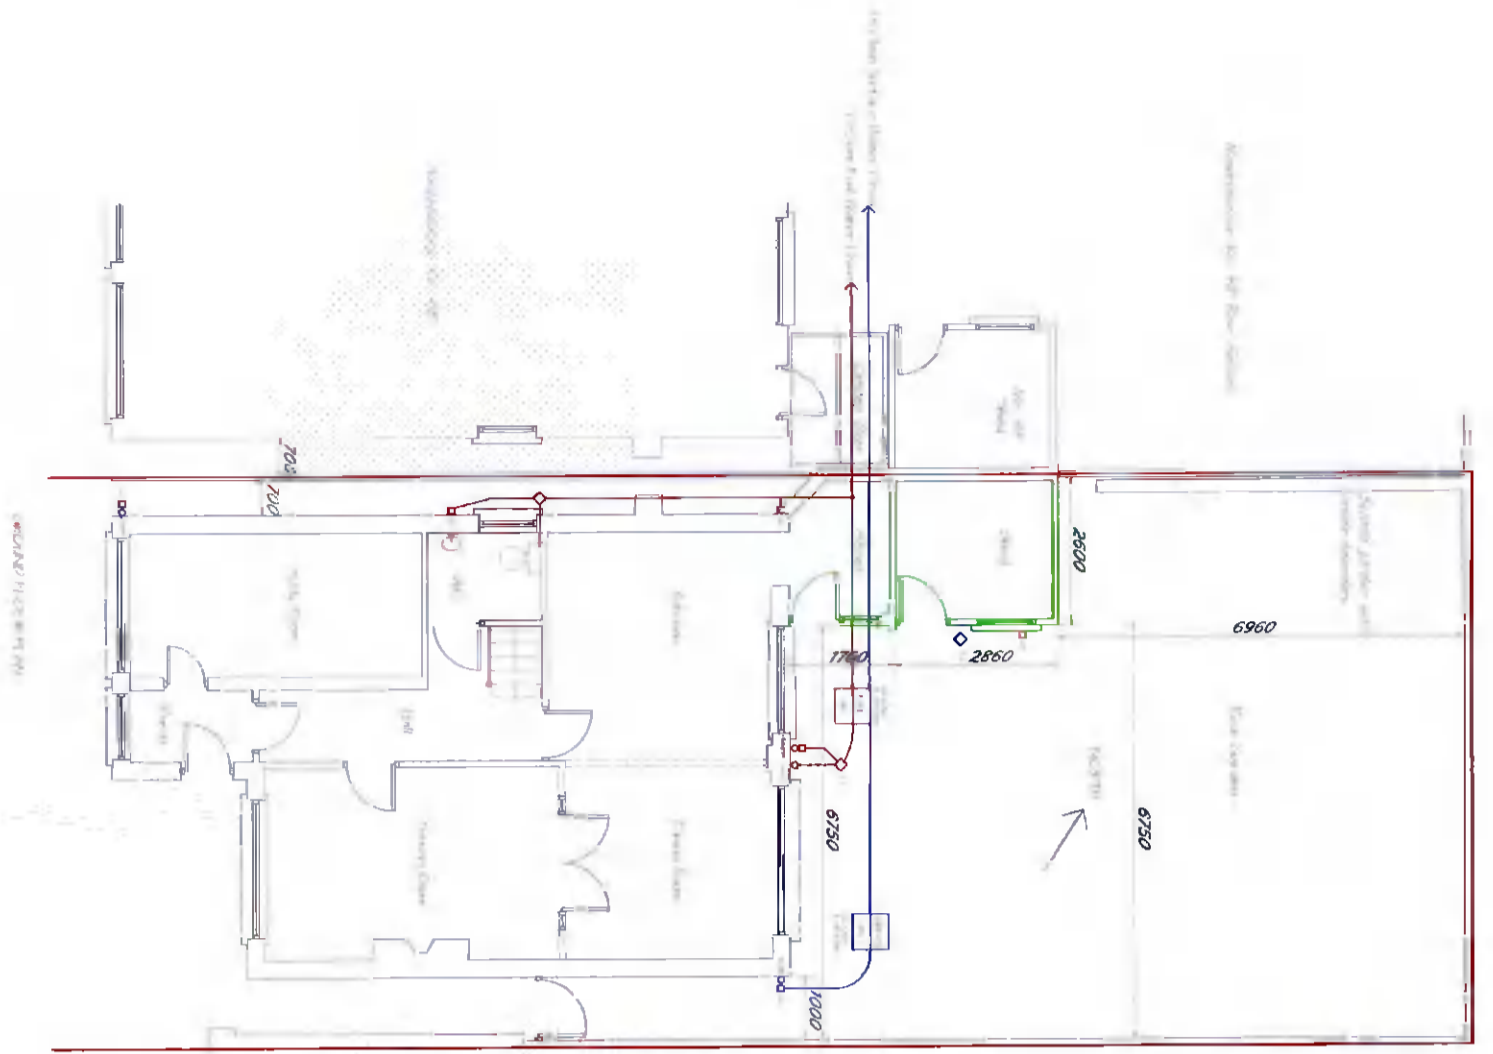


Do not scale - Use figured dimensions only.

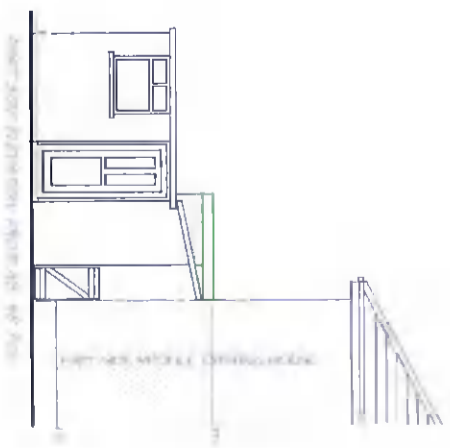

Existing to be removed
(shown in red)

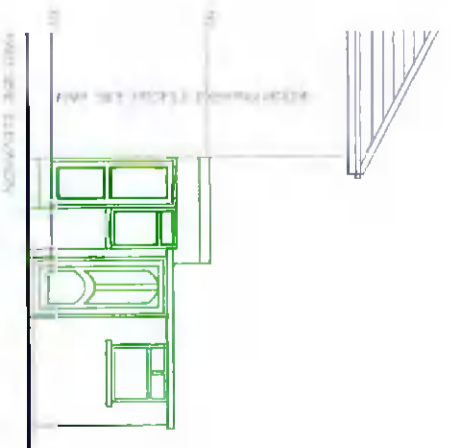

PROJECT 49 Beach Grove Liscan Co. Dublin		TITLE Plans and Elevations (Existing)	
DRAWING NO. 003	SCALE 1:100	SHEET NO. 2	