



LANDSCAPE PLAN @1:200

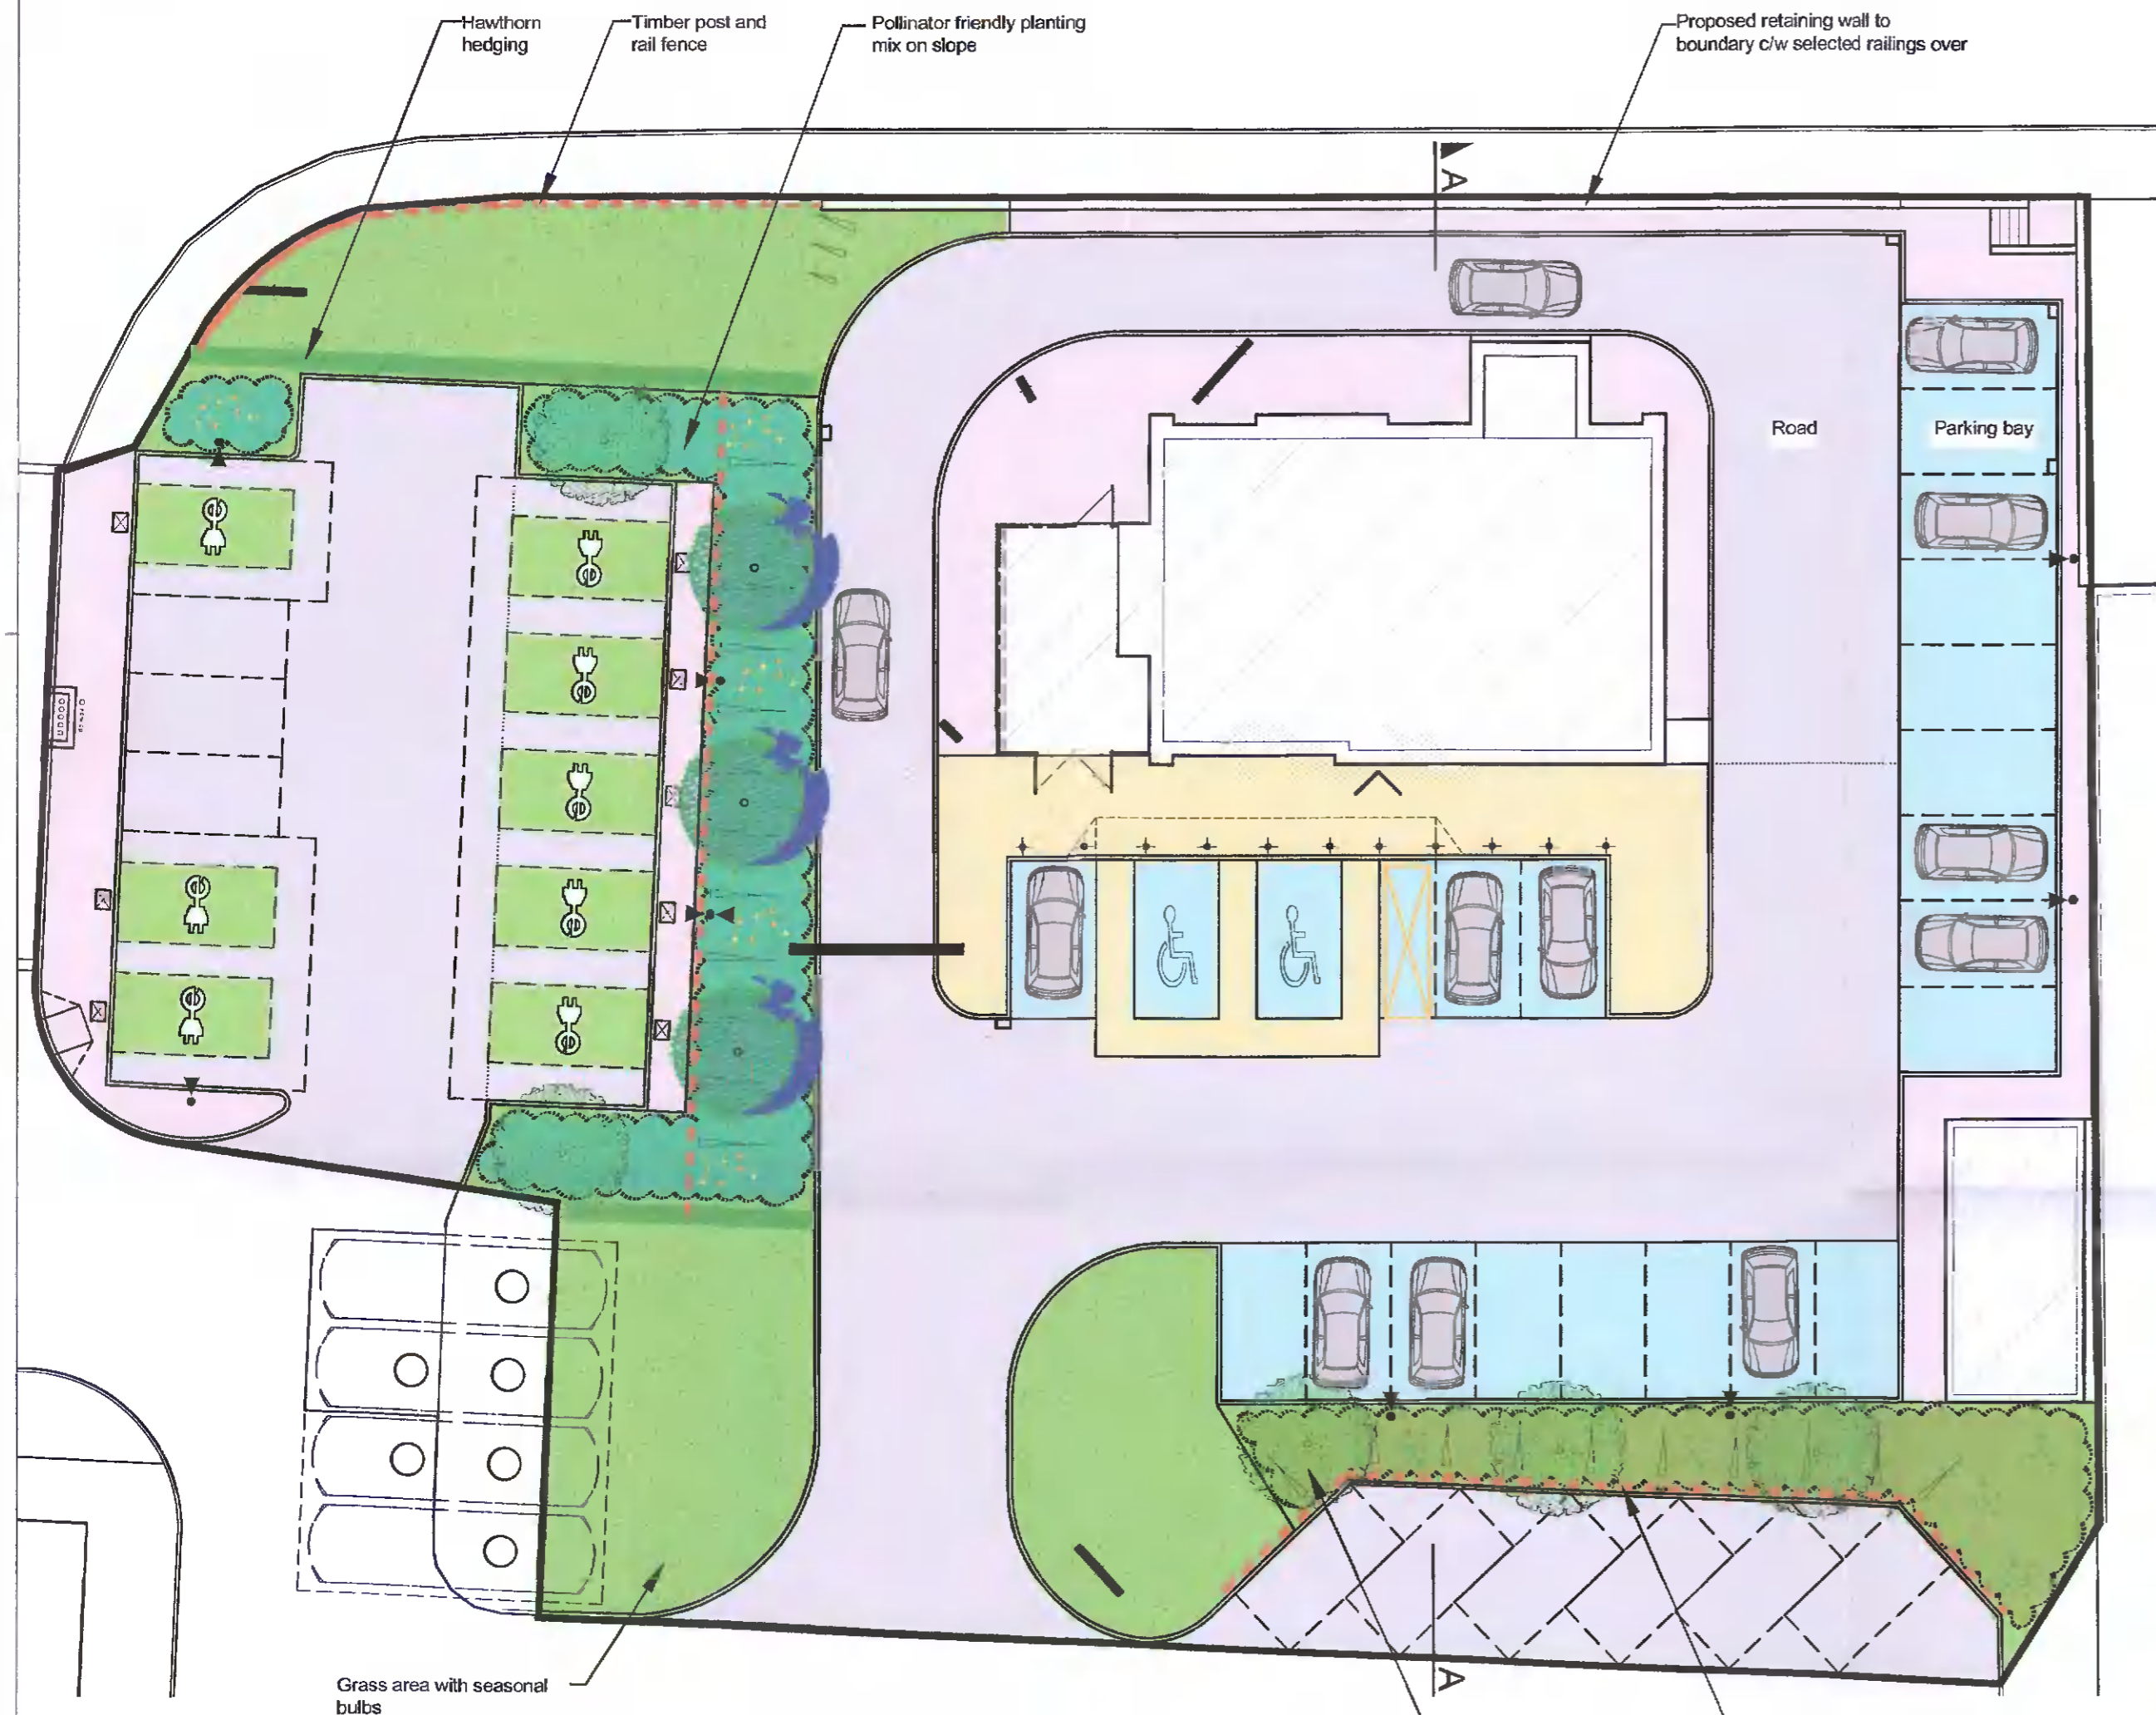

LANDSCAPE DETAILS @1:50


ROOTBALLED TREES

1. Round stake 1.8m long, 75m diameter
2. Good quality topsoil to BS 3882 and slow release fertiliser (e.g. Sierrablend Flora or similar and approved)
3. Tree rootball
4. Subsoil
5. Bark mulch
6. Gravel drainage layer
7. Loosened subsoil, base and sides broken up
8. Crossbar - securely fixed to stakes
9. Adjustable tree tie - securely fixed to crossbar

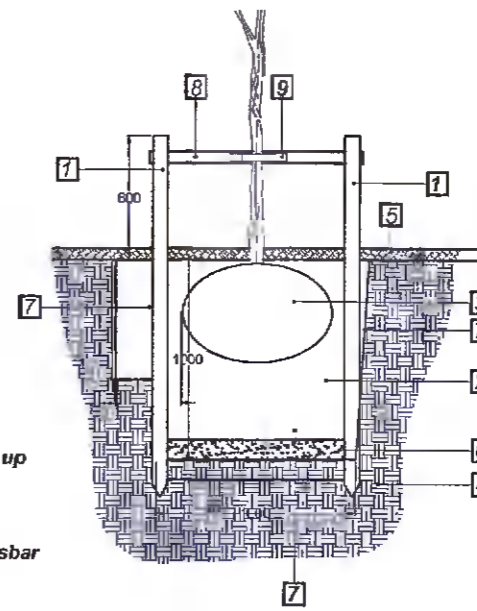

ROOTBALLED HEDGING

1. Round stake 1.8m long, 75m diameter
2. Good quality topsoil to BS 3882 and slow release fertiliser (e.g. Sierrablend Flora or similar and approved)
3. Hedge rootball
4. Subsoil
5. Bark mulch
6. Loosened subsoil, base and sides broken up
7. Adjustable tree tie - securely fixed to crossbar

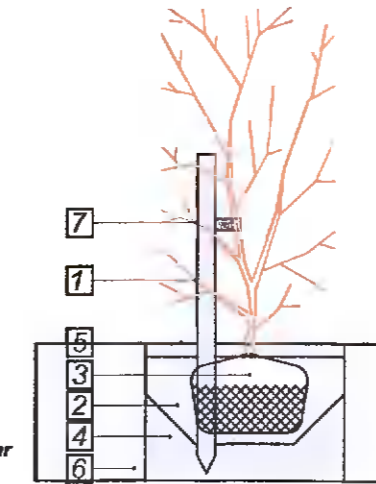

LEGEND

**SPECIMEN TREES**  
@standard-extra heavy, 3X, 18-20cm girth, 4.5-5.0m height, min.200cm clear stem, R/B

- Sorbus aucuparia
- Betula pubescens

**SHRUBS**

- Planted for Nature Mix @2L, C/G, planted at 300mm ctrs
- Anemone x hybrida
- Digitalis purpurea
- Geranium Floxanne
- Pulmonaria spp.
- Berginia cordiflora
- Heleborus foetidus
- Viburnum tinus
- Erica spp.
- Verbena x hybrida
- Campanula persicifolia

- Ornamental Grasses Mix @2L, C/G, planted at 300mm ctrs
- Calamagrostis x acutiflora 'Karl Forester'
- Carex hachijoensis
- Stipa ponytails
- Festuca glauca
- Ophiopogon
- Miscanthus sensis
- Luzula sylvestris

- Hawthorn hedging @ B/R, 1.0m height, 200cm ctrs
- Crataegus monogyna

- Seasonal Bulbs @ 30 bulbs per sq.m.
- 50% Narcissus 'February Gold'
- 20% Hyacinthoides non-scripta
- 15% Galanthus nivalis
- 15% Crocus spp.

- Amenity Grass @ 150mm topsoil depth


**HARD LANDSCAPING**

- Road Asphalt
- Parking Bay Selected permeable paving
- Footpath Concrete
- BOUNDARY TREATMENT**
- 1.2 m Timber Post and Rail Fencing
- Red Line Boundary

REFERENCES



SECTION A - A @ 1:100

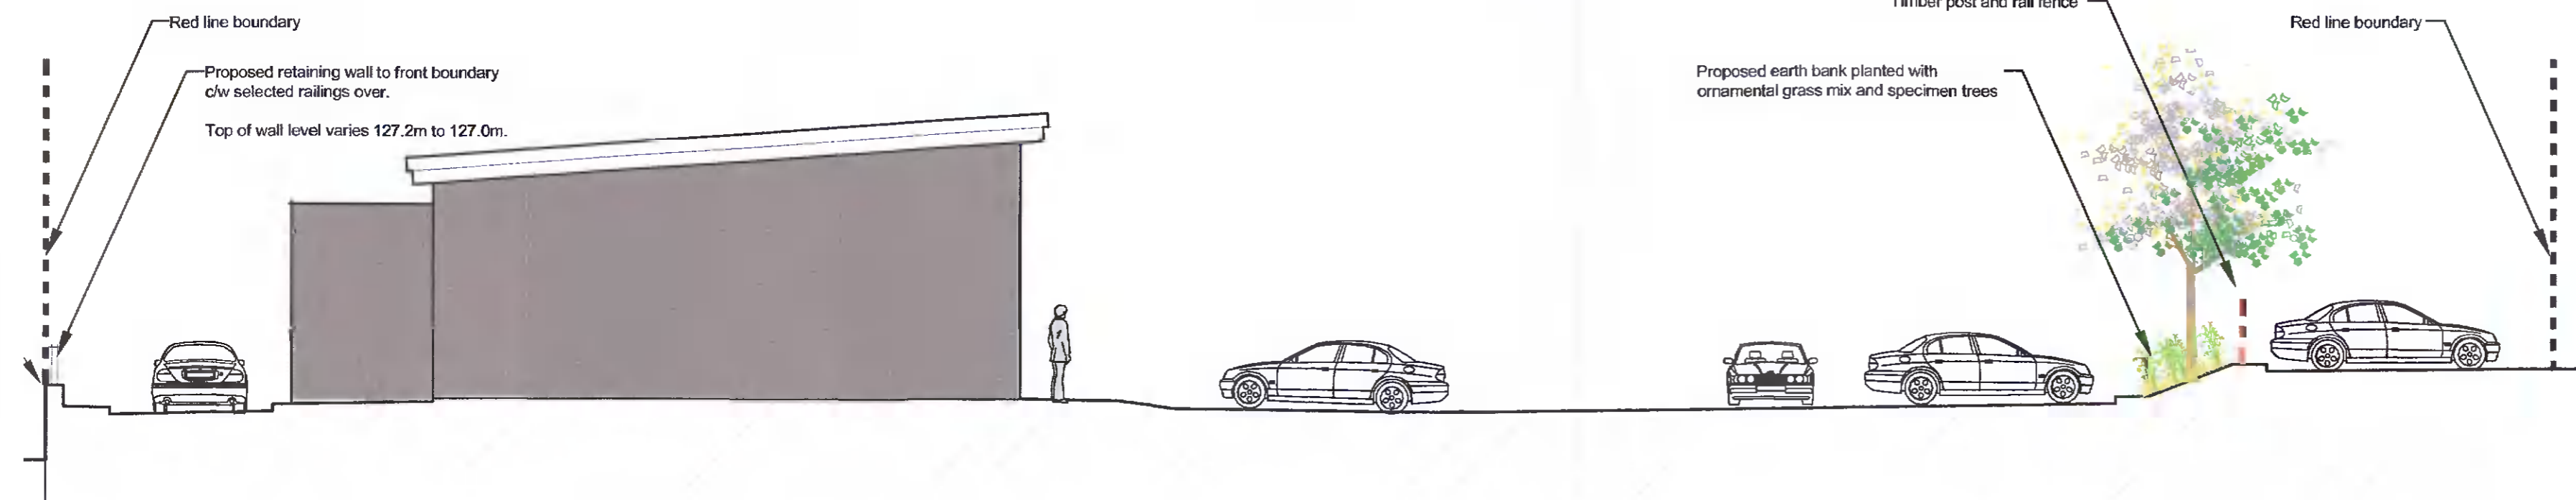

+ 087 910 1600  
+ info@gannonandassociates.ie  
+ Terenure Enterprise Centre  
17 Rathfarham Road, D6W

**gannon + associates**

A	11/01/21	Landscape Plan	AP	JG
REV. DATE	REVISION		DRAWN	CHECKED

CLIENT  
PETROGAS GROUP LTD

PROJECT TITLE  
Proposed site development at Tootenhill,  
Rathcoole, Co.Dublin

PROJECT ARCHITECT  
J A GORMAN

SHEET TITLE  
Landscape Plan

SHEET NO  
21103\_LP\_B\_01

SHEET SIZE  
A2

SCALE  
@1:200

REVISION  
B

STAGE  
Planning Application

DATE  
March 2022