


- SITES SUBJECT TO THIS PLANNING APPLICATION OUTLINED IN RED
- ADJOINED LAND OWNED OR OCCUPIED BY THE APPLICANT
- PROPOSED NEW STRUCTURES
- - - PART SITE AREA INDICATED AS OUTLINED ON KEY PLAN

REV.	DATE	DESCRIPTION	DWN (CK'D)	APP.	PROJ.
A	19Apr22	IFP - AI Response	BDR	ICC	MPD

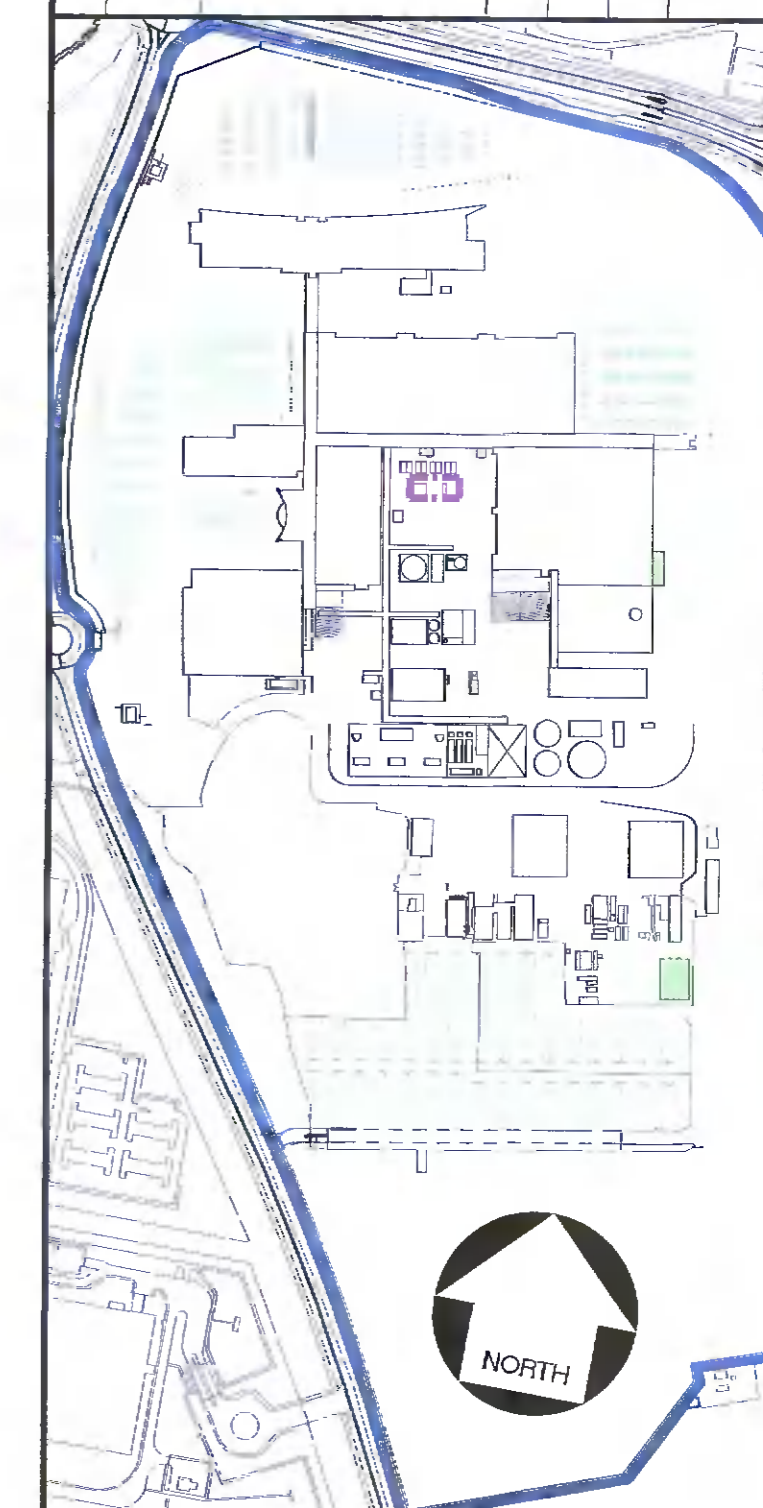

KEY PLAN :
IPS DWG. No. - - - - - IPS PRJ. No. 21414

DATE: 19APR22 PROJECT No: 1105-940-152-21

BUILDING DETAILS
SITE


DRAWING TITLE
BOILER WATER CHEMICAL DOSING UNIT CONTEXTUAL PLAN

SCALE	DWN	CK'D	APP.
1:50@A1	BDR	ICC	MPD

DWG. No. 00/ASK/0040 REVISION A




1 Existing Image
SCALE: nts

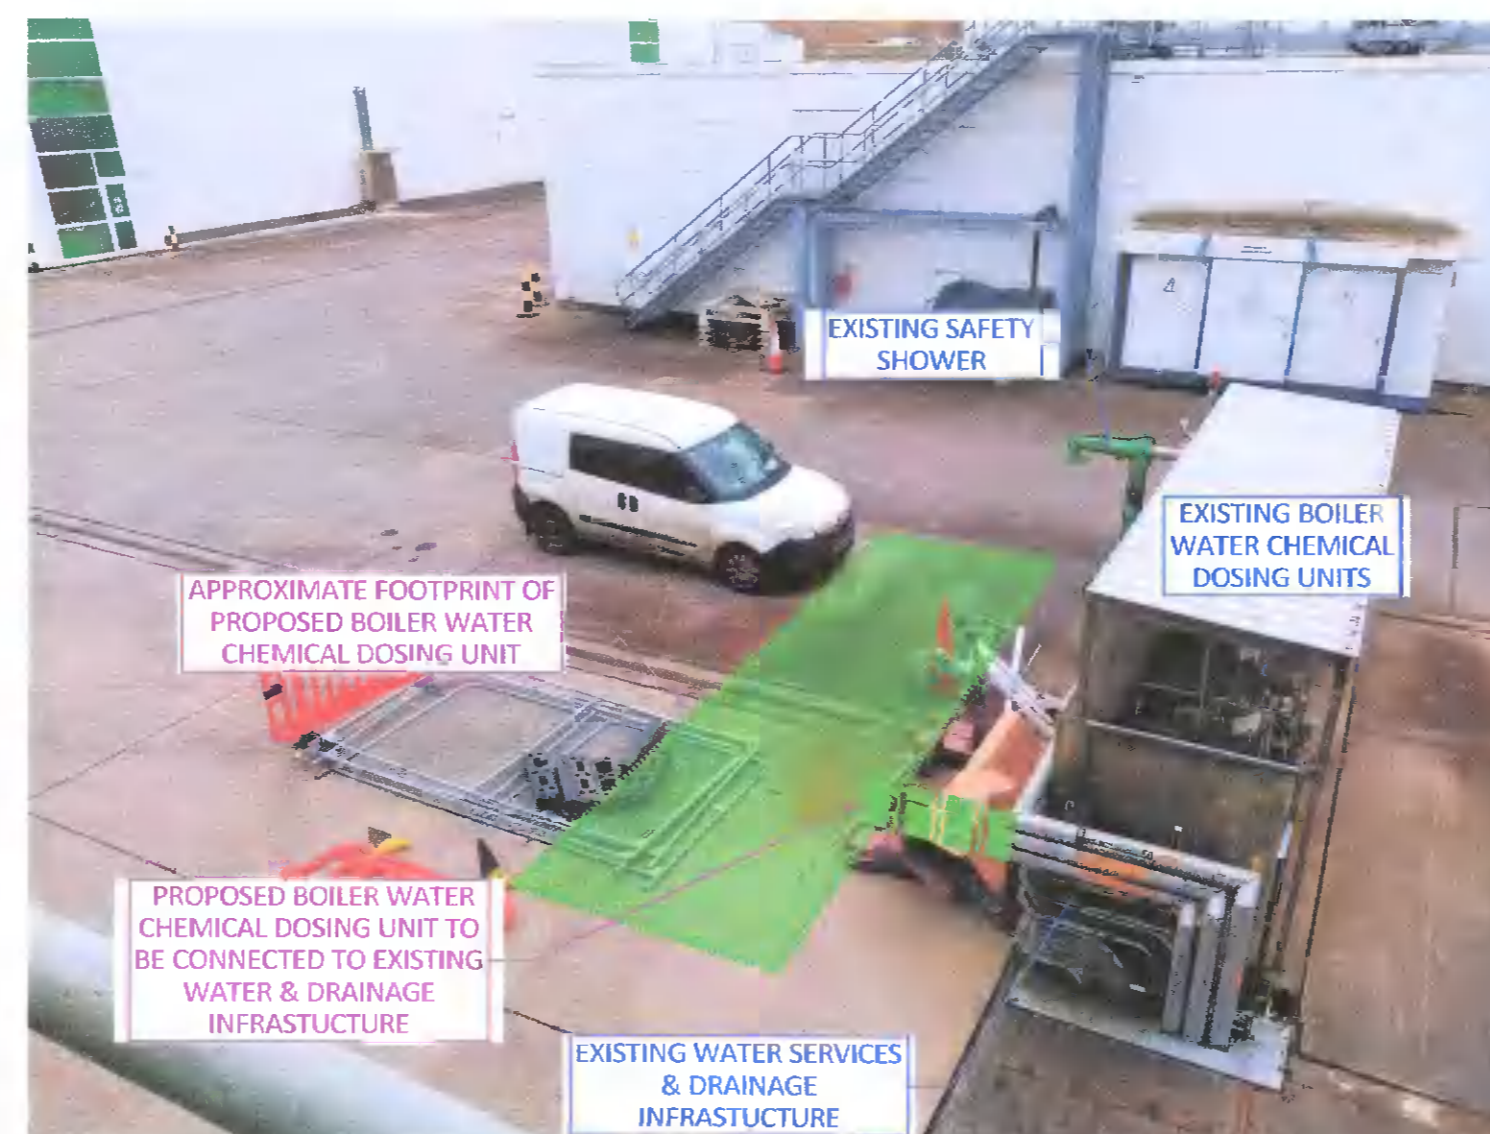

2 Existing Image
SCALE: nts



3 Existing Image
SCALE: nts

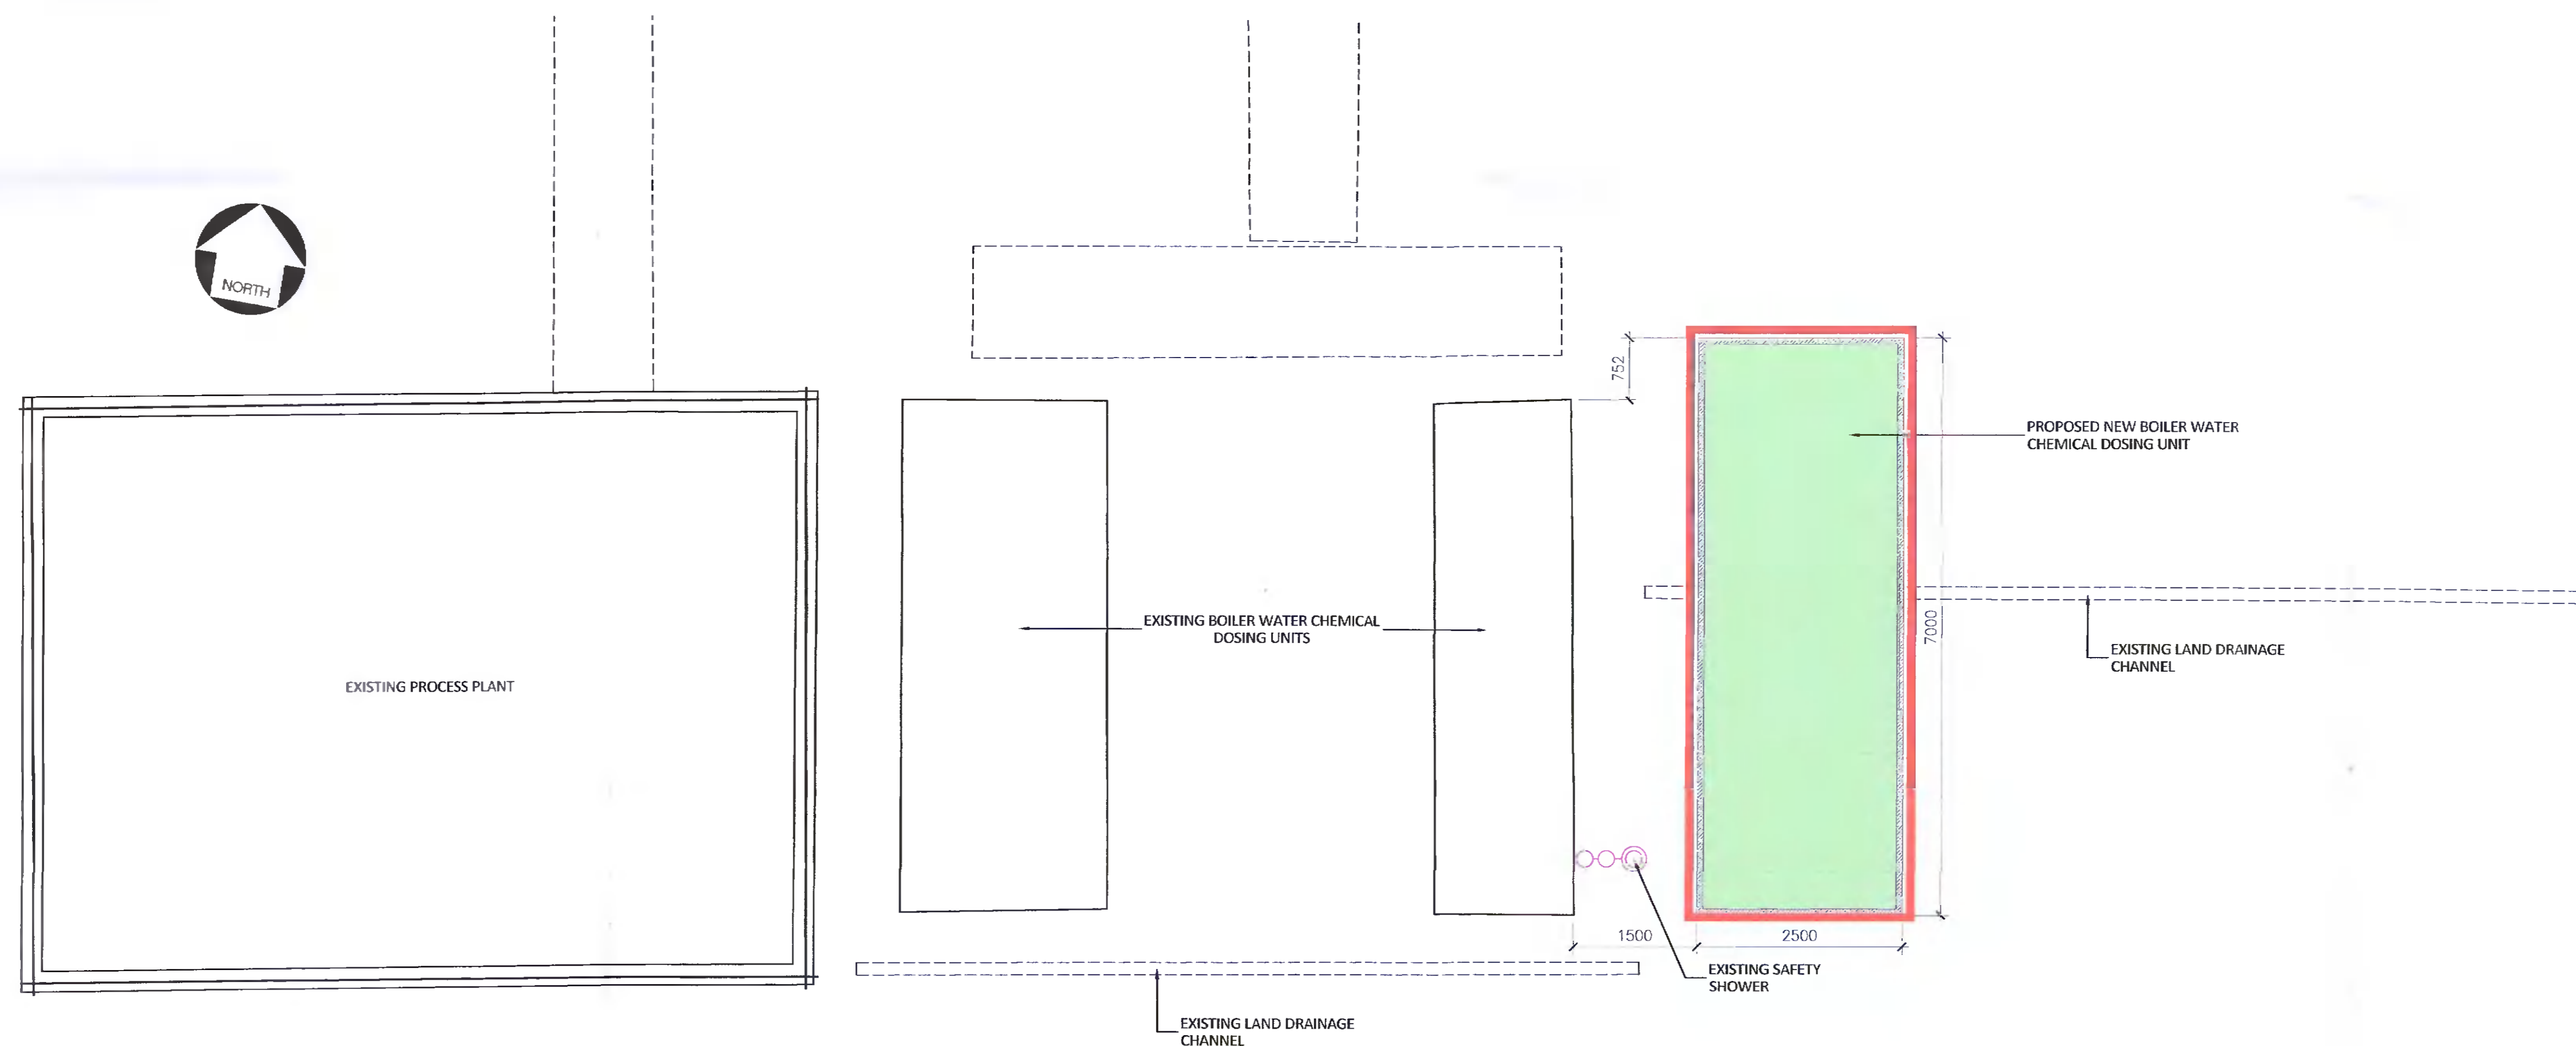

4 Boiler Water Chemical Dosing Unit Contextual Plan
SCALE: 1:50