


Existing NNW Elevation
Scale 1 : 100


Existing SSE Elevation
Scale 1 : 100



Existing Section A- A
Scale 1 : 100

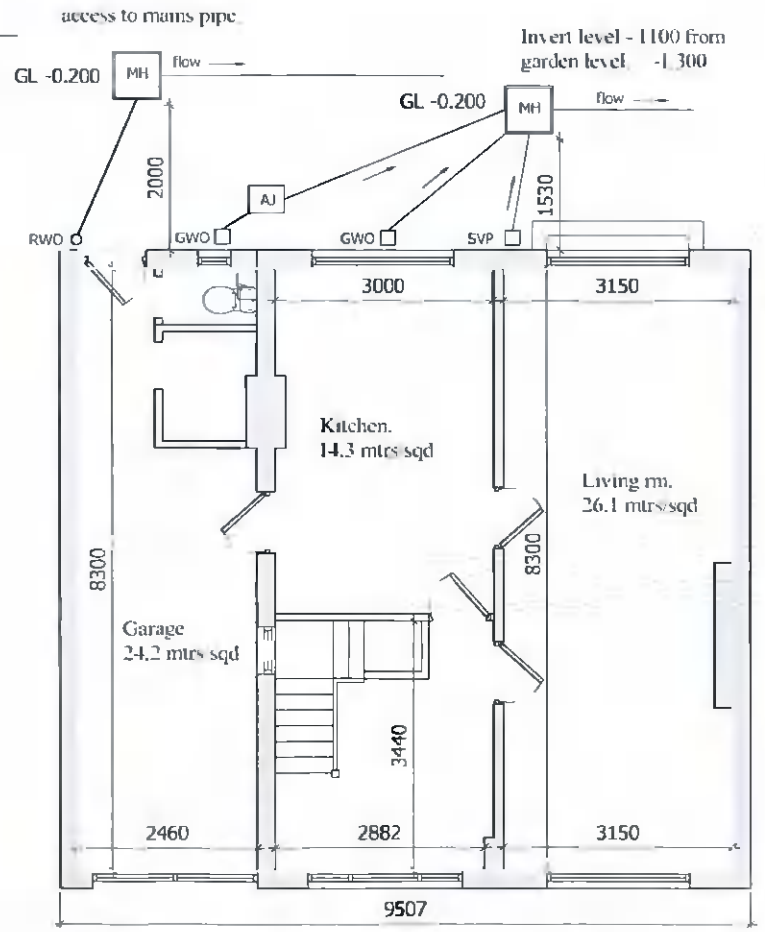

Existing Ground Floor Layout
Scale 1 : 100

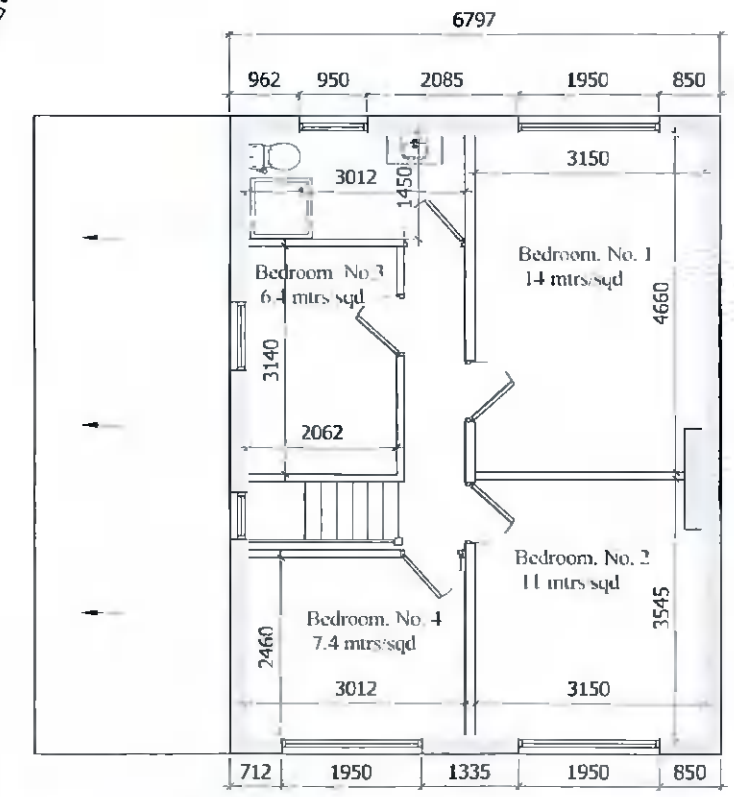

Existing First Floor Layout
Scale 1 : 100

All dimensions are rough dimensions and must be checked onsite.
Do not scale from drawings.
NB: These drawings are intended for planning use only
ADDITIONAL INFORMATION
PRRN SD22B/0032

REVISIONS	DATE

Kevin Bermingham Architectural & Timber Design Services		244 Cherrywood Lawns, Clondalkin, D22 MOB: 0857407726 www.kevberm100@gmail.com	
JOB TITLE: Proposed layout to dwelling at 71 Coolamber Drive Rathcoole, Co. Dublin Eircode: D24 HN88			
SCALE:	DATE:	DRAWN BY:	JOB NO:
1 : 100 @ A3 1 : 100 @ A1	02 / 05 / 2022	K Bermingham	KBA/015- 01
		DWG NO:	015-010