






TEMPLEOGUE CEMETARY

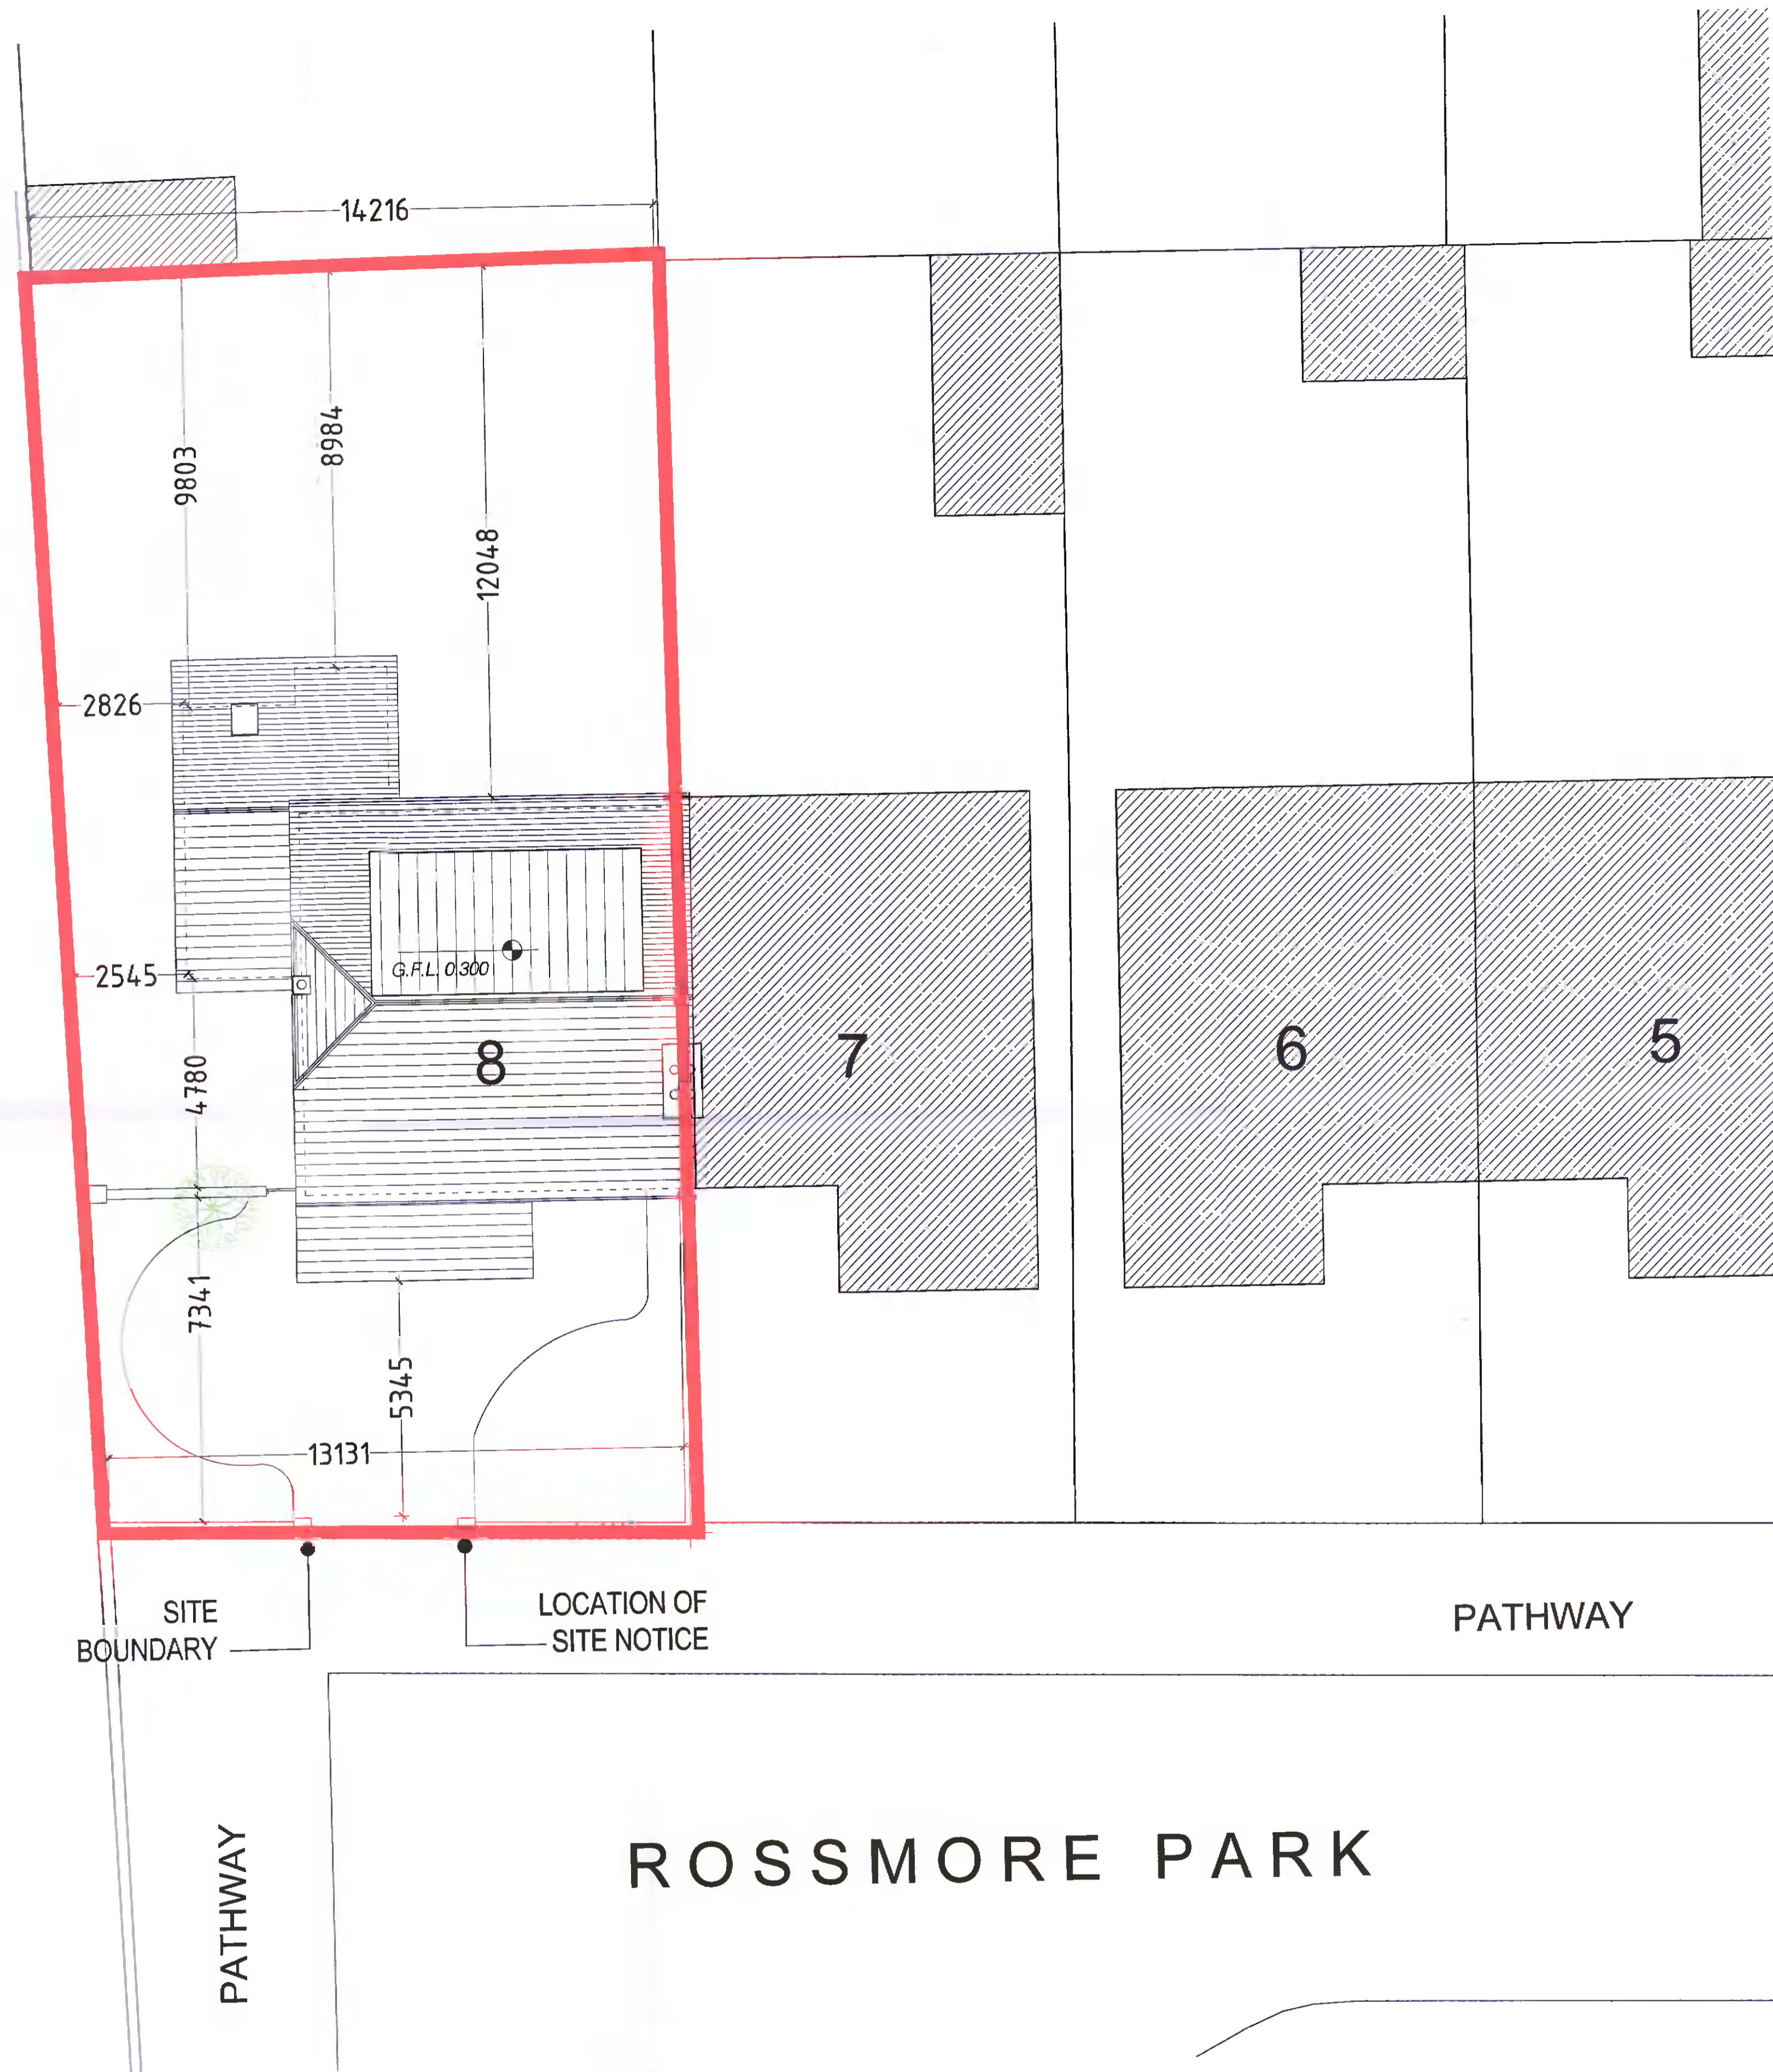

01 PROPOSED SITE LAYOUT
SCALE 1:100

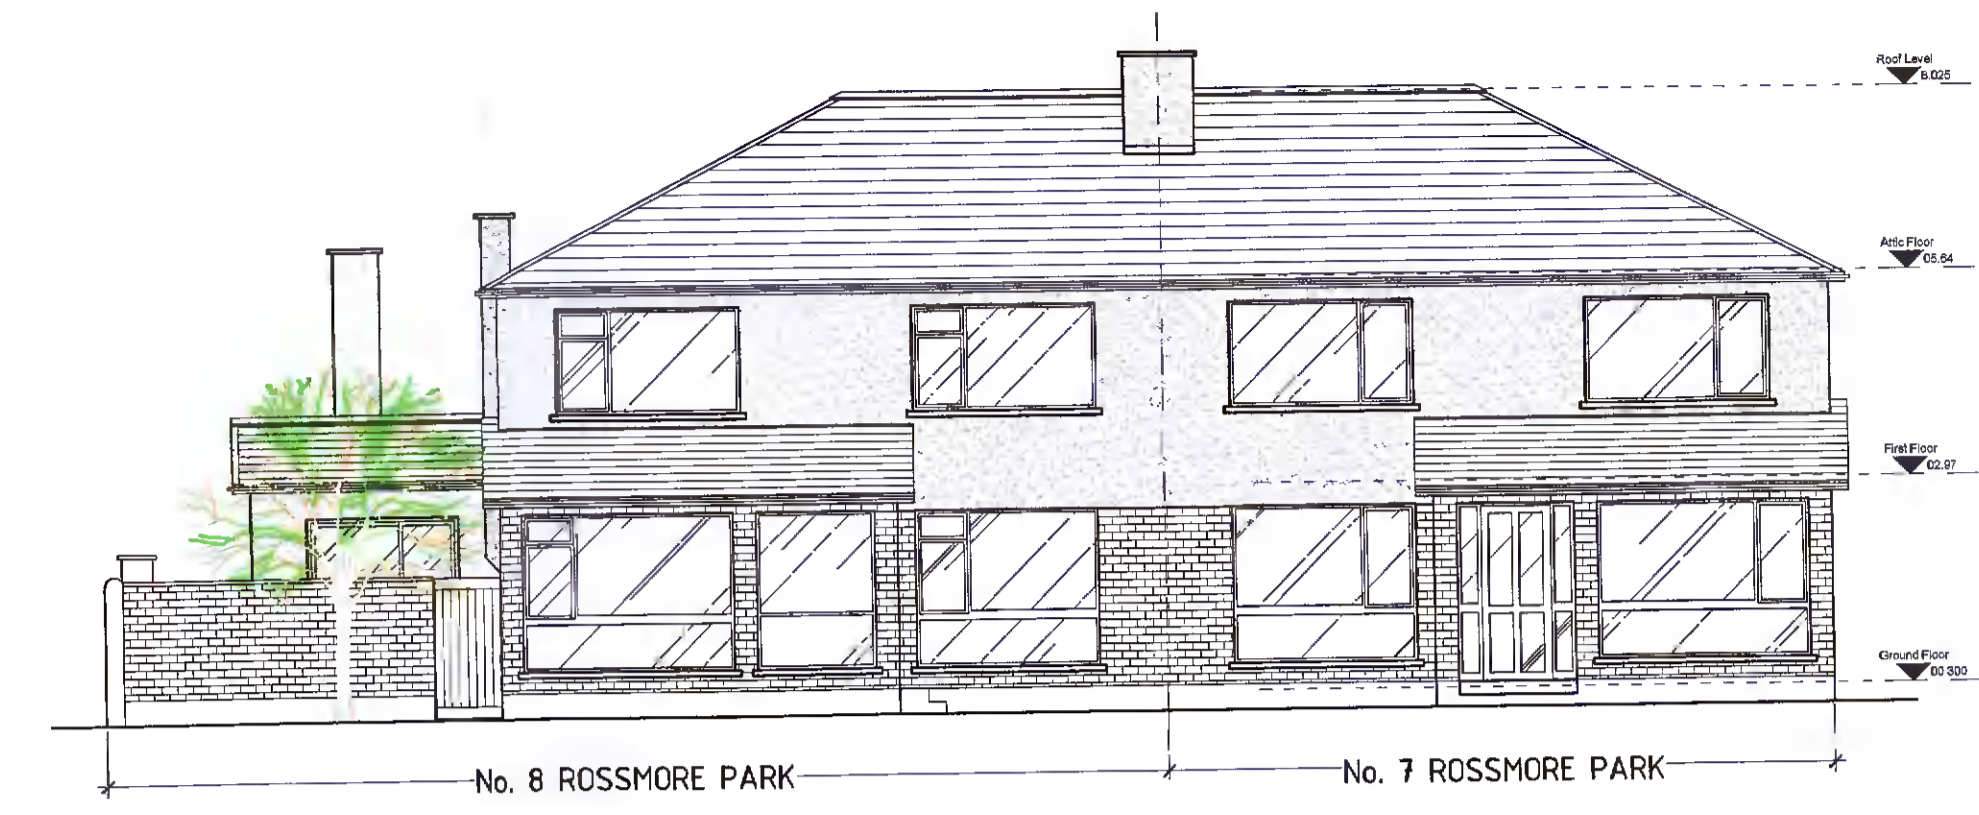

02 EXISTING CONTIGUOUS ELEVATION
SCALE 1:50

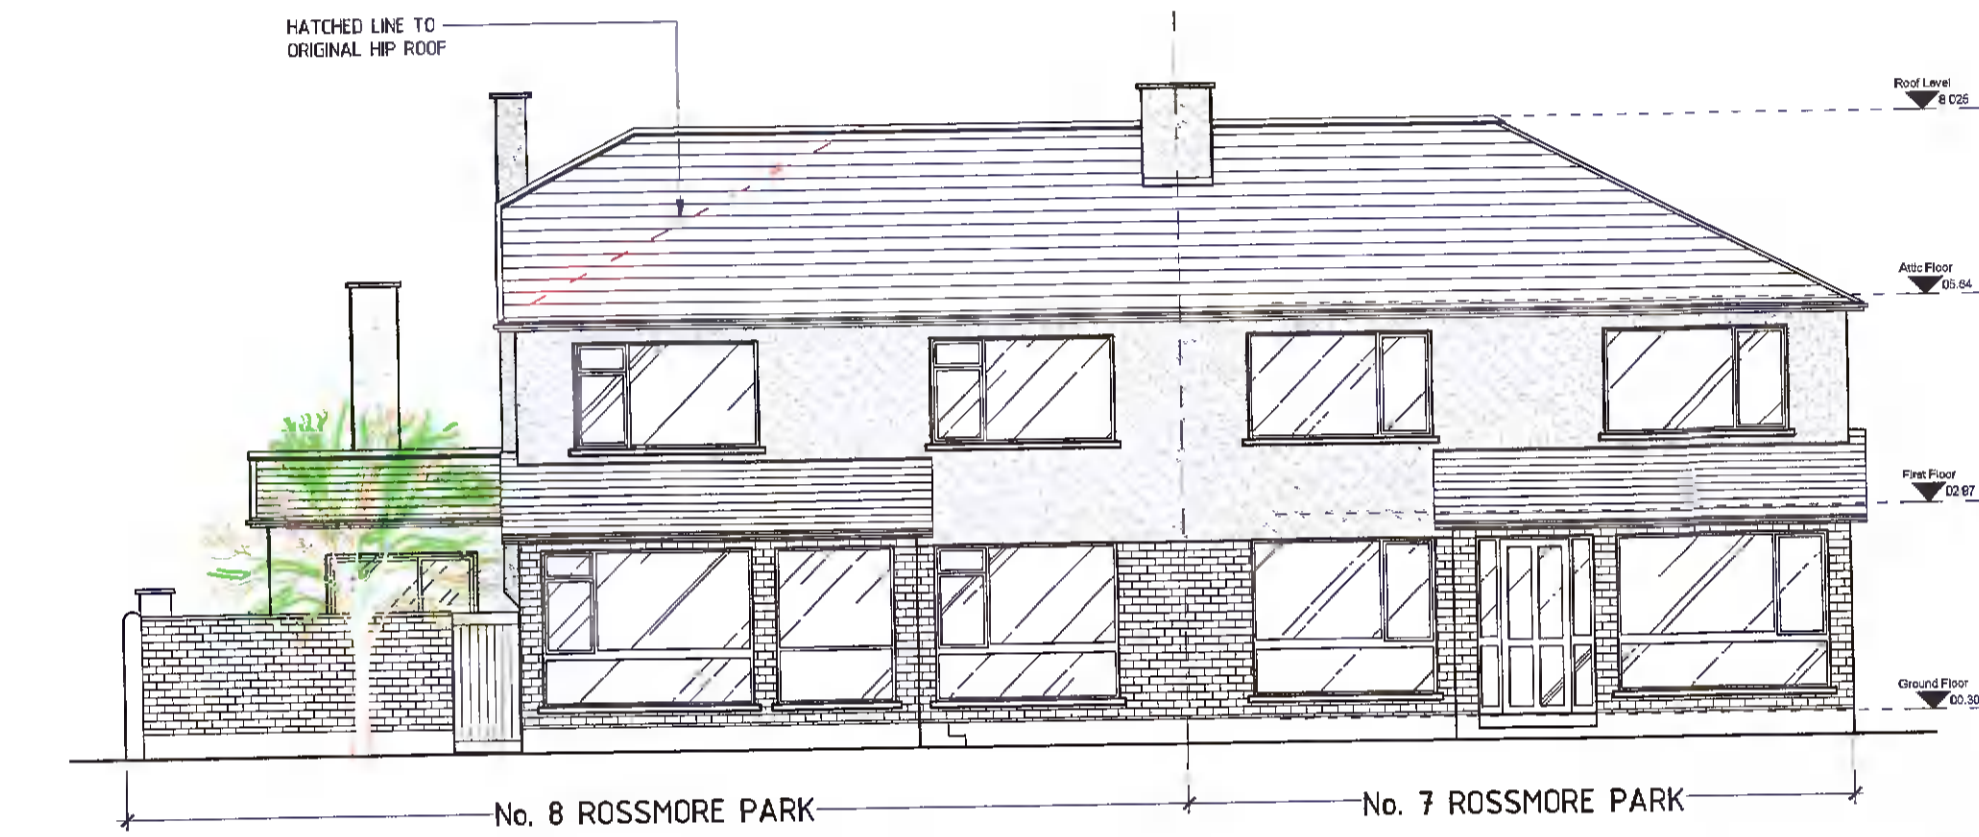

03 PROPOSED CONTIGUOUS ELEVATION
SCALE 1:50



04 PROPOSED (MOCK-UP) CONTIGUOUS ELEVATION
SCALE 1:75

PLANNING APPLICATION PROPOSED DATA

THIS DRAWING HAS BEEN PREPARED SOLELY FOR THE PURPOSE OF DESIGN ONLY. THIS DRAWING IS NOT TO BE RELIED UPON FOR CONSTRUCTION AND NO GUARANTEE IS GIVEN AS TO ITS SUITABILITY FOR CONSTRUCTION.

REV	DESCRIPTION	DRWN	CHKD	EDM/AMY
1	PROPOSED AMENDED AS PER 8000 RPT DATED 29.04.2022	JKP	BNB	02.05.22

REVISION INFORMATION

Copyright: The contents and design of this drawing are the property of K+B LTD. No part of this drawing may be photocopied or otherwise reproduced without the prior permission of K+B LTD.

Project : 8 ROSSMORE PARK, TEMPLEOGUE, DUBLIN 6W, D6W F663

Drawing : PROPOSED SITE LAYOUT, EXISTING & PROPOSED CONTIGUOUS ELEVATION

Client : ADRIENNE WESTON

Date	Scale	Sheet size
FEB. 2022	as shown	A1

K+B Architecture+Design

2 Ridgeway Villas, Kilmainham Lane Dublin 8
Ph.+353 (0)87 6816037 +353 (0)1 6588803
email. kbad.ie

Drawing no. **374-P-02** Revision **A**