


SITE SECTION - HOUSES NO.3 & 4

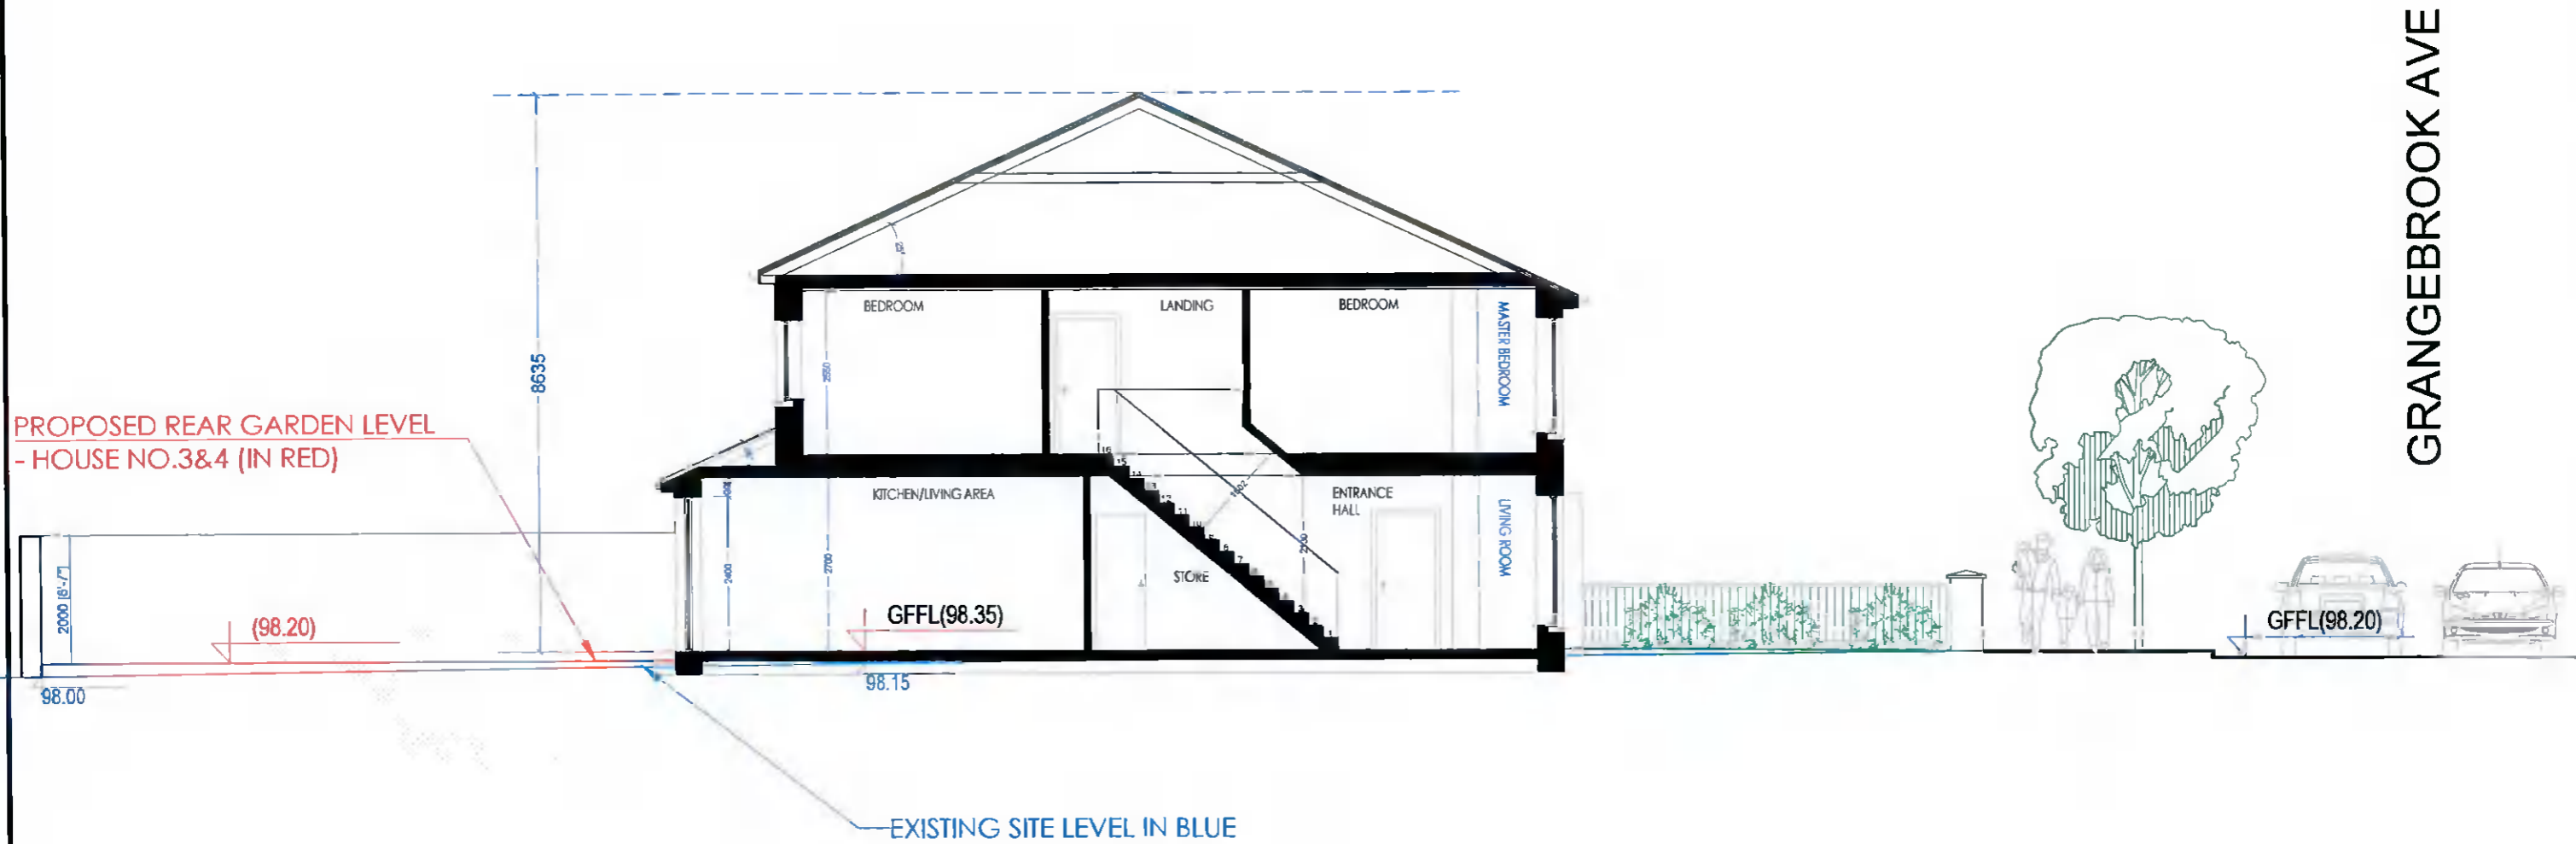

FOR FURTHER INFORMATION PURPOSES ONLY
 Decision no. 1379 Reg.ref. SD21A/0248
 ISSUE DATE: 06.05.2022

TERRY & O'FLANAGAN LTD.
 REGISTERED ARCHITECTS
 Registered in Ireland No. 62580
 Tel: 01 4056945/4056950 Fax: 01 4056953 E-mail: t@tola
 F1 Carrageen Business Park, Cat. Road, D11, www.tola.ie
 This drawing & design is copyright of Terry & O'Flanagan LTD.



SITE SECTION - HOUSES NO.3 & 4	
BECKETT DEVELOPMENTS LTD	
PROPOSED 6 HOUSES AT THE PART OF THE GROUNDS OF "PALMYRA", WHITECHURCH ROAD (GRANGEBROOK AVENUE), RATHFARNHAM, DUBLIN 16.	
MAY 2022	1:100 (A3)
D1194 - 2 - 22	KP
Contractors must verify all dimensions on site before commencing any work. No working dimensions to be scaled. Dimensions to blockwork only. This drawing and design is copyright and is the property of Terry & O'Flanagan Ltd.	