


# SITE SECTION - HOUSES NO.5 & 6

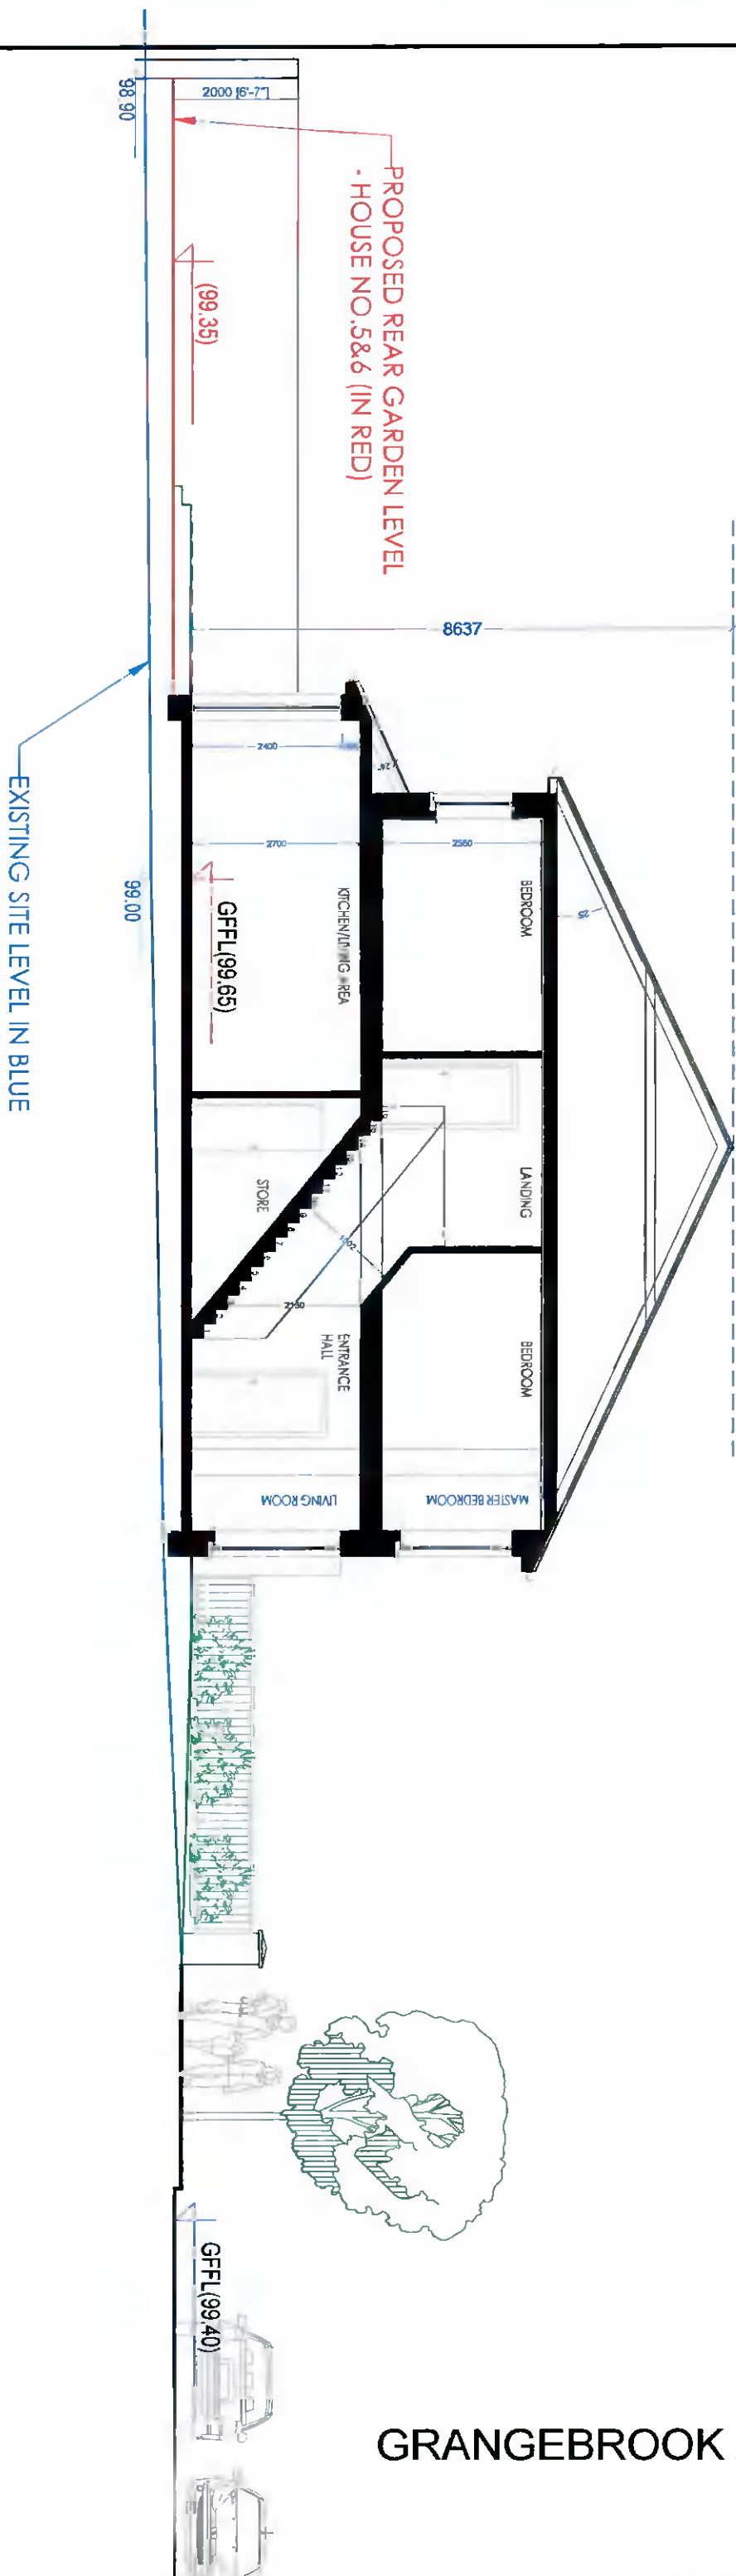

**FOR FURTHER INFORMATION PURPOSES ONLY**  
 Decision no.1378 Reg.ref. SD21A0246  
 ISSUE DATE:06.05.2022

TERRY & O'FLANAGAN LTD.  
 REGISTERED ARCHITECTS

Registered in Ireland  
 Registered Architect No. 10000  
 P1, Commercial Buildings Park, Oak Grove, D12 Shawin, Co. Wick.  
 The drawing & design is copyright of Terry & O'Flanagan Ltd.



SITE SECTION - HOUSES NO.5 & 6

BECKETT DEVELOPMENTS LTD

PROPOSED 8 HOUSES AT THE PART OF THE GROUNDS OF "PALMYRA",  
 WHITECHURCH ROAD (GRANGEBROOK AVENUE),  
 RATHFARNHAM DUBLIN 18.

MAY 2022 1:100 (A3)

D1194 - 2 - 23 KP

Scale: 1:100  
 Date: 05.05.2022  
 Drawing No: D1194-2-23  
 Project: Proposed 8 Houses at the part of the grounds of "Palmyra", Whitechurch Road (Grangebrook Avenue), Rathfarnham Dublin 18.